


FILE NAME : P:\2009\ME090606_Ver-Var-Ph11\CADD\W019_IL53\Sheet\160K21-sht-pln-09.dgn
 PLOT SCALE : 45,9853 / IN.
 USER NAME : Millennia Professional Services

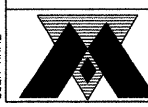

200 22ND Street, Suite 216, Lombard, IL 60148
 630.705.0110 voice, 630.839.2556 fax
 www.mps-ll.com

MILLENNIA PROFESSIONAL SERVICES

| | |
|------------------|-----------|
| DESIGNED - CJD | REVISED - |
| DRAWN - CJD | REVISED - |
| CHECKED - TVN | REVISED - |
| DATE - 2/24/2011 | REVISED - |

**STATE OF ILLINOIS
 DEPARTMENT OF TRANSPORTATION**


**ILLINOIS ROUTE 53
 RAND ROAD TO LAKE COOK ROAD**

SIGNING & ROADWAY PLANS

SCALE: 1"=50' SHEET NO. OF SHEETS STA. 395+00 TO STA. 409+00

| F.A.P. RTE. | SECTION | COUNTY | TOTAL SHEETS | SHEET NO. |
|---|------------|--------|--------------|-----------|
| 2592 | 2010-003 1 | COOK | 43 | 16 |
| CONTRACT NO. 60K21 | | | | |
| FED. ROAD DIST. NO. 1 ILLINOIS FED. AID PROJECT | | | | |

PLN-09

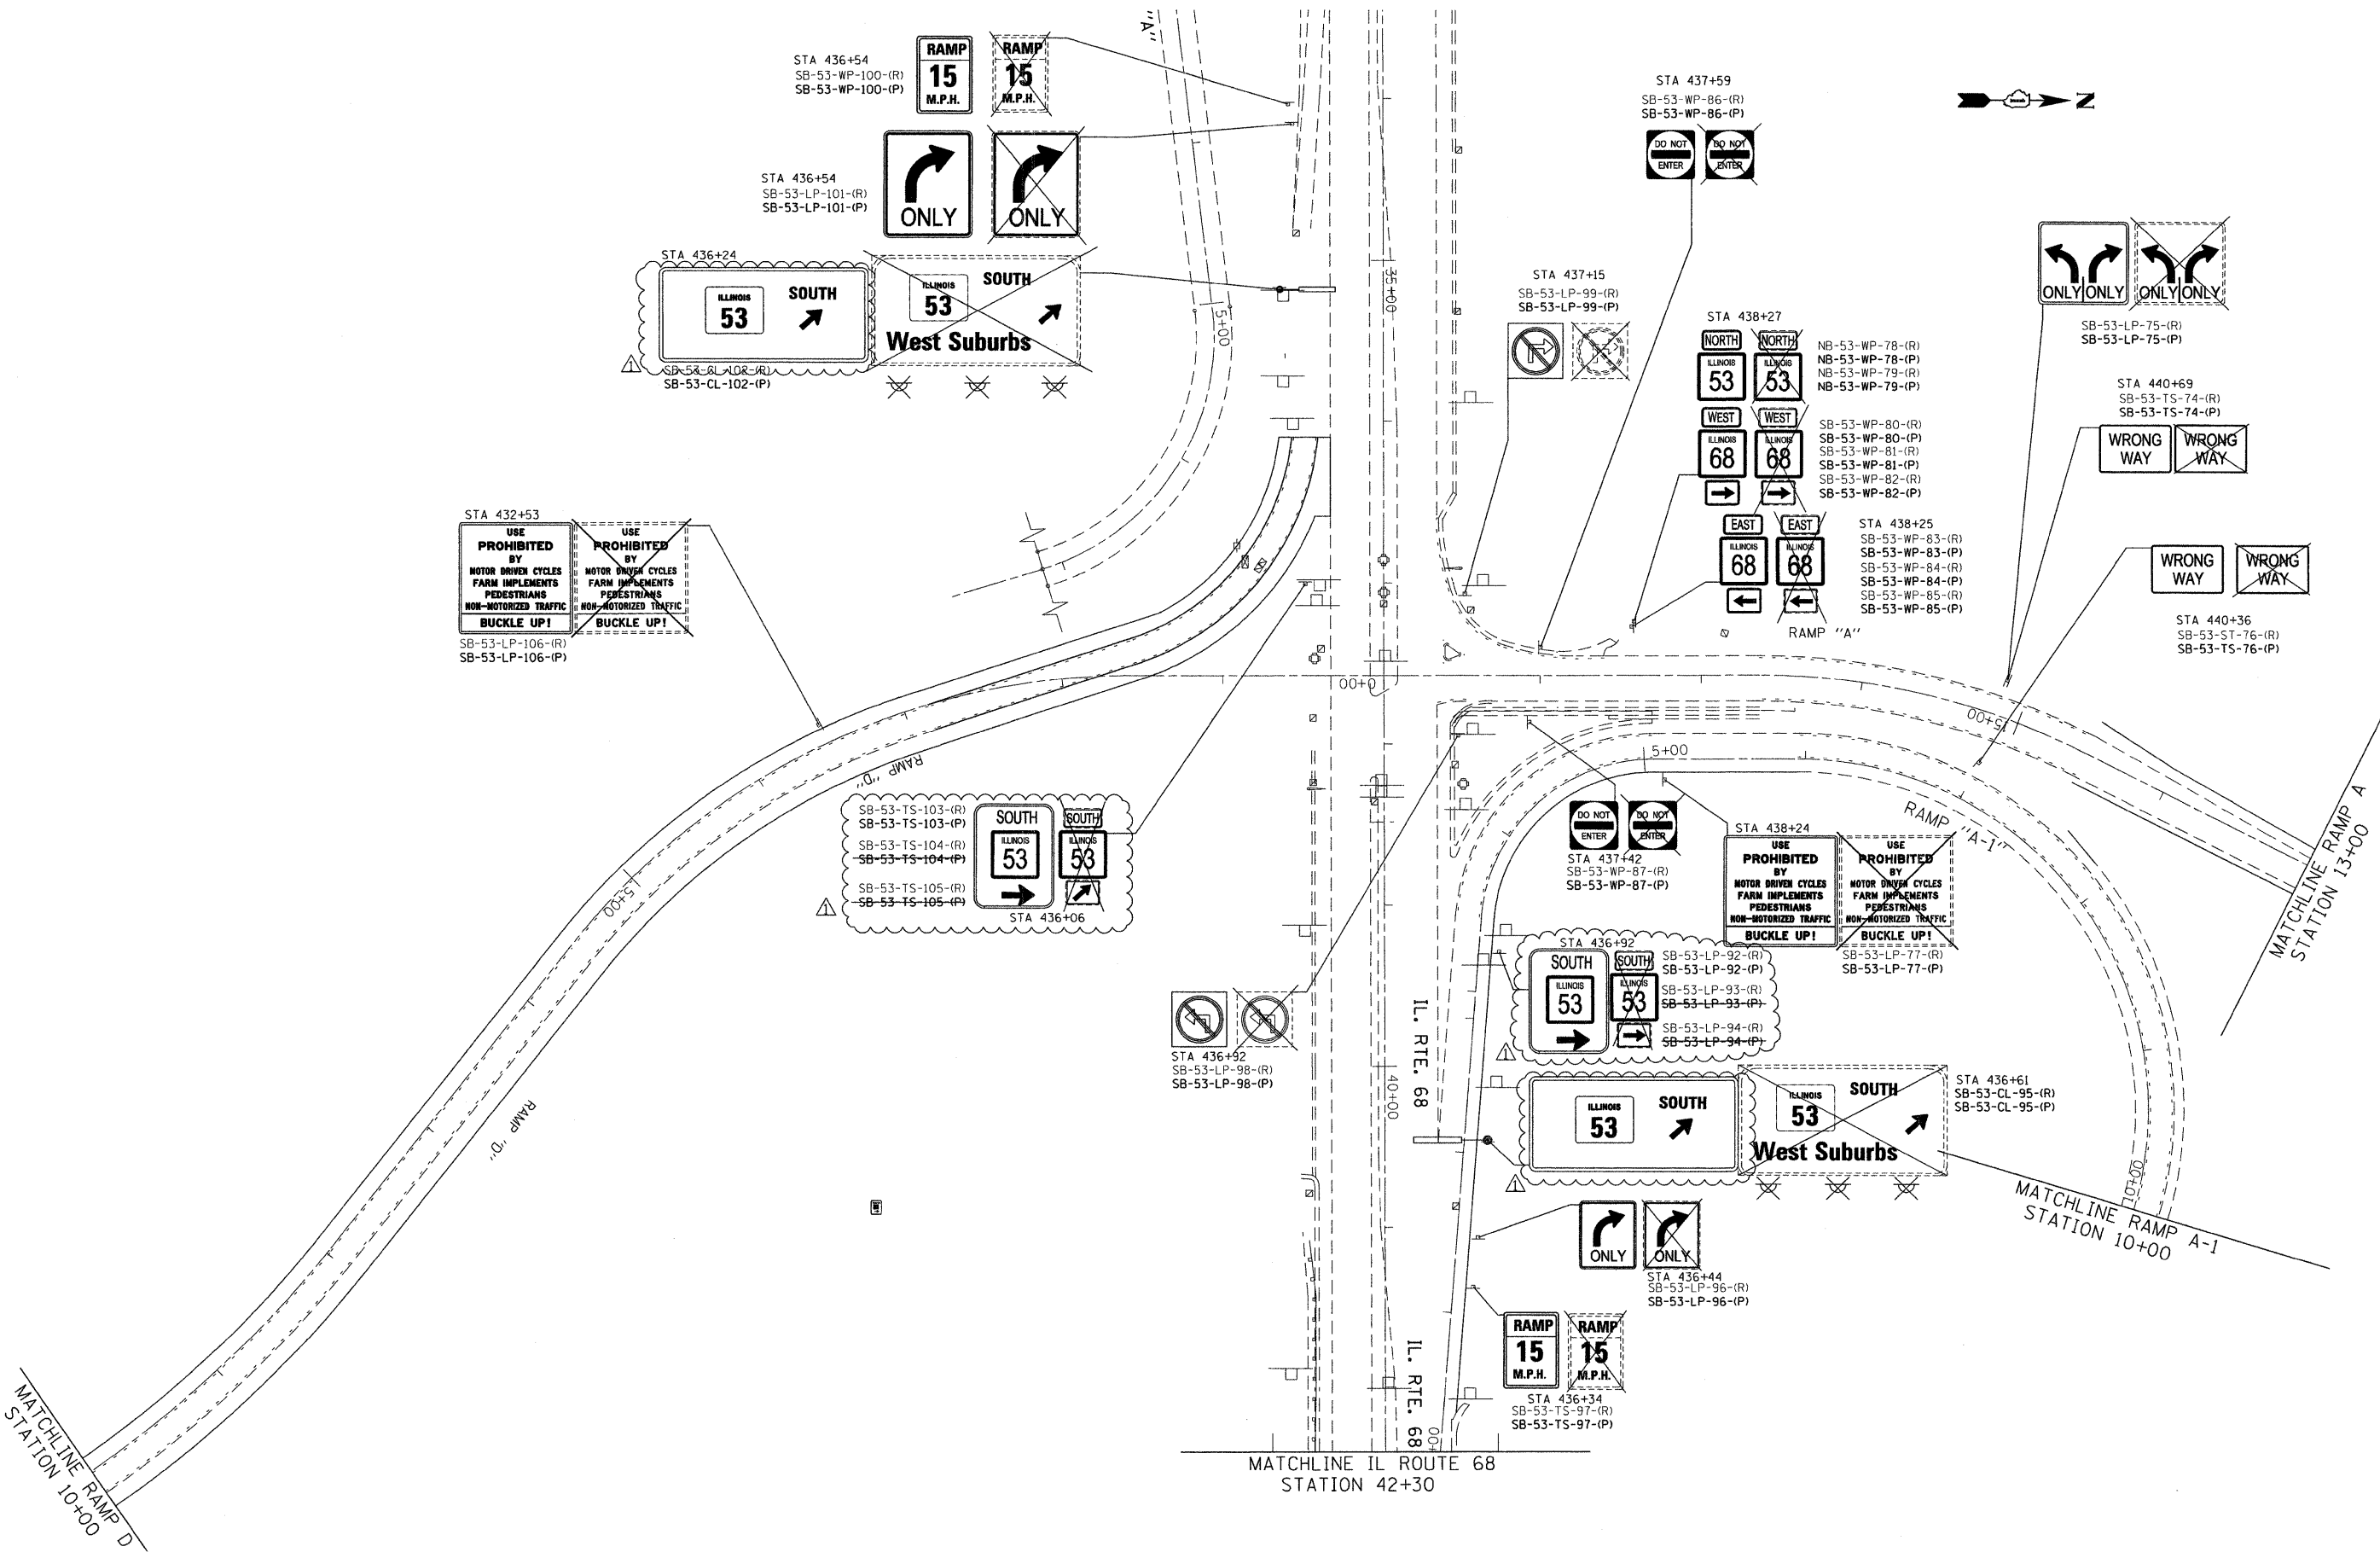

P:\2009\ME090606_Ver-Var-Ph11\CADD\W019_IL53\Sheet\160K21-sht-pln-09.dgn