

FILE NAME : P:\2009\ME09806\_Ver-Var-Philly\CADD\W019\_IL53\Shets\016021-sht-pln-09.dgn  
 PLOT SCALE = 50.0000 / IN.  
 USER NAME = Millennia Professional Services



200 22ND Street, Suite 216, Lombard, IL 60148  
 630.785.8110 voice, 630.839.2566 fax  
 www.mps-il.com

MILLENNIA PROFESSIONAL SERVICES

DESIGNED -	CJD	REVISED -	
DRAWN -	CJD	REVISED -	
CHECKED -	TVN	REVISED -	
DATE -	1/3/2011	REVISED -	

STATE OF ILLINOIS  
 DEPARTMENT OF TRANSPORTATION


ILLINOIS ROUTE 53  
 RAND ROAD TO LAKE COOK ROAD

SIGNING & ROADWAY PLANS

F.A.P. RTE.	SECTION	COUNTY	TOTAL SHEETS	SHEET NO.
2592	2010-003 I	COOK	43	16
FED. ROAD DIST. NO. 1 ILLINOIS FED. AID PROJECT			CONTRACT NO. 60K21	

SCALE: 1"=50' SHEET NO. OF SHEETS STA. 395+00 TO STA. 409+00

P:\2009\ME09806\_Ver-Var-Philly\CADD\W019\_IL53\Shets\016021-sht-pln-09.dgn

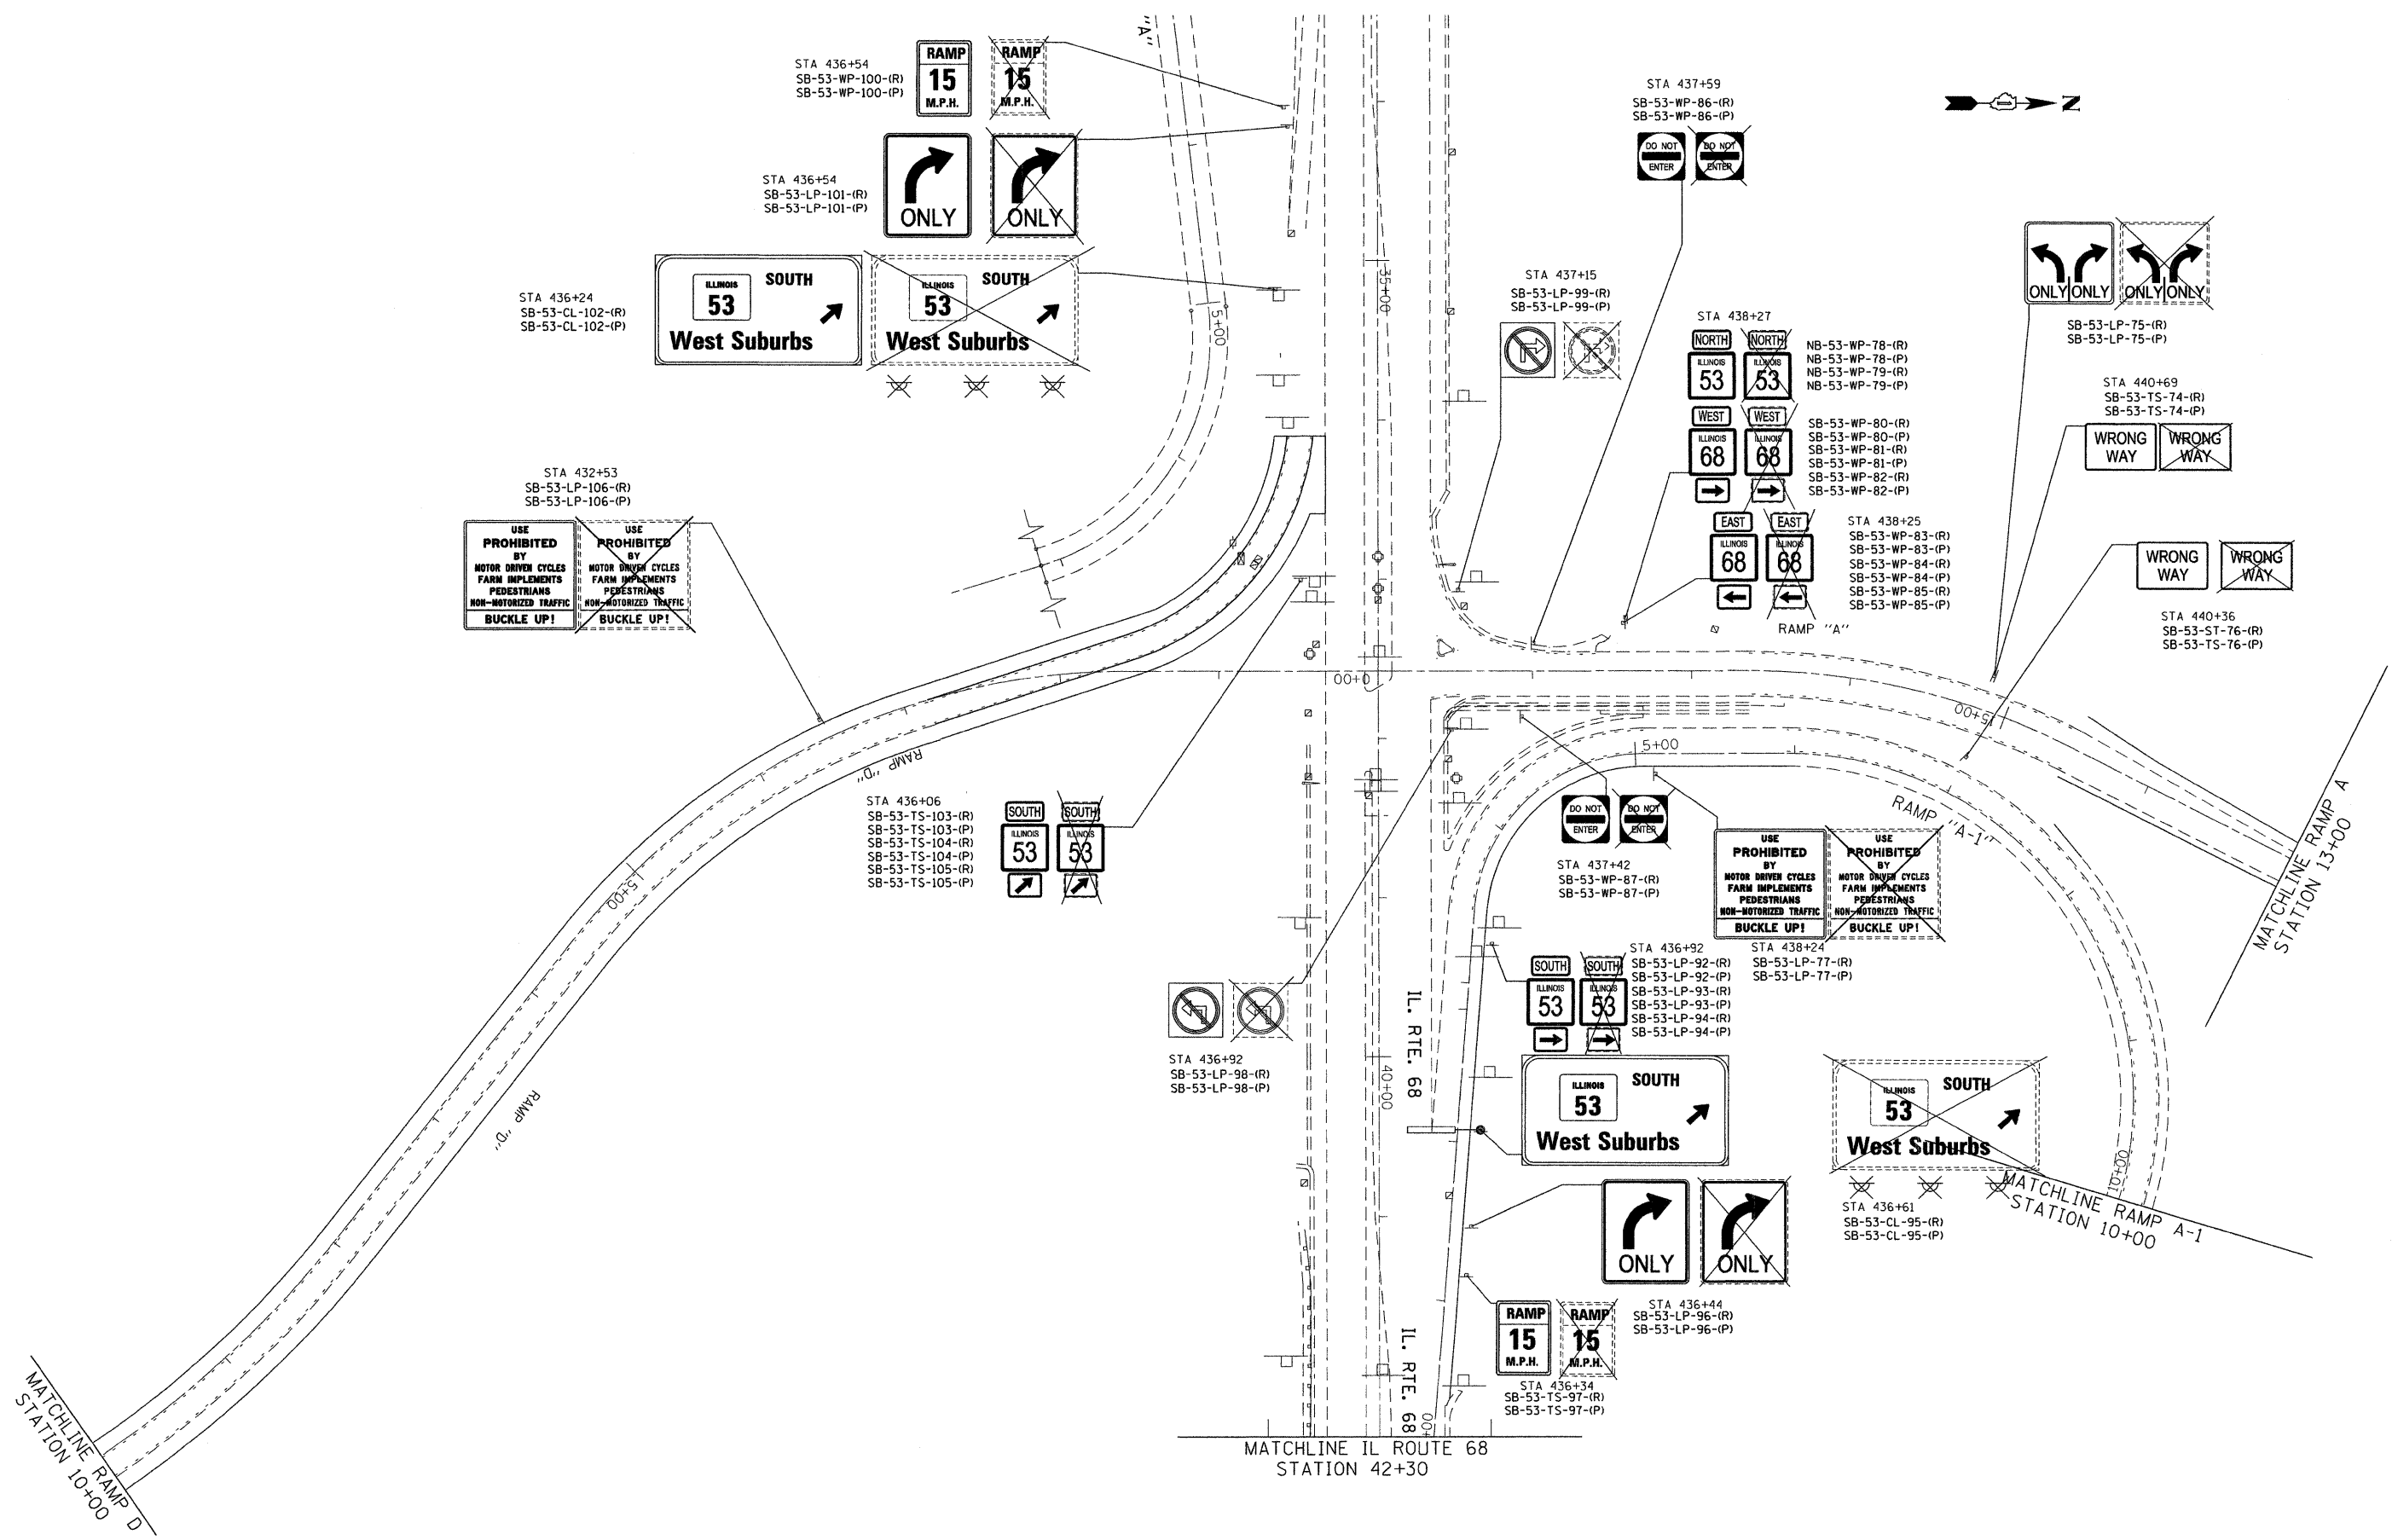

PLN-09