


PLAN
SCALE: 1/16" = 1'-0"

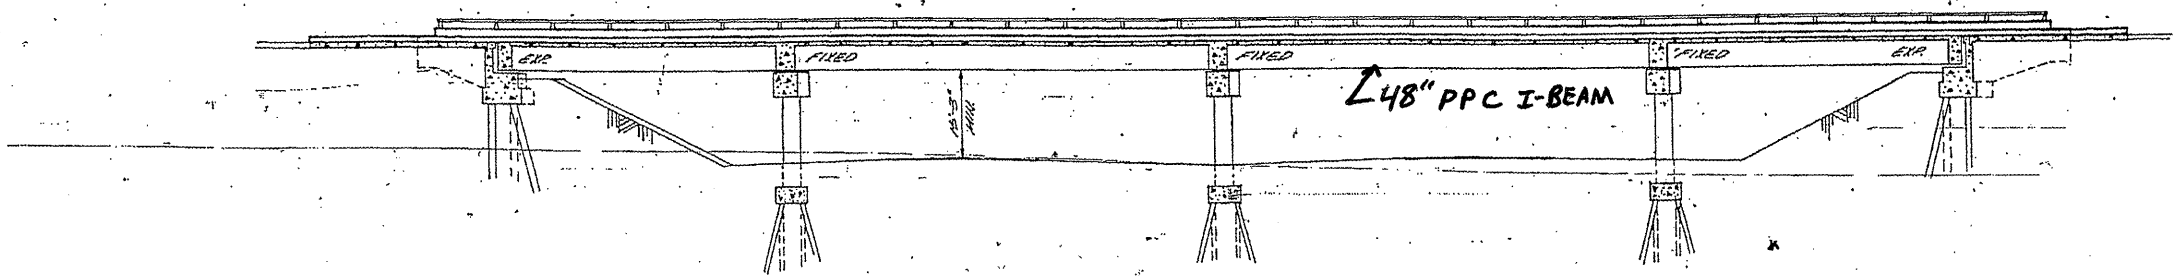

SECTION A-A

FILE NAME *	USER NAME = nathanbc	DESIGNED -	REVISED -
c:\pwork\pwork\dot\nathanbc\d0213020\016910-sht-plendgn		DRAWN -	REVISED -
PLOT SCALE = 100:8.00 "/>			
PLOT DATE = 11/8/2010		CHECKED -	REVISED -
		DATE -	REVISED -

**STATE OF ILLINOIS
DEPARTMENT OF TRANSPORTATION**

STRUCTURE PLAN
IL 47 OVER I-90 (TOLLWAY)
LOCATION 1: SN 045-0073

SCALE: SHEET NO. 1 OF 2 SHEETS STA. TO STA.

F.A.I. RTE.	SECTION	COUNTY	TOTAL SHEETS	SHEET NO.
VAR	2010-064-I	VARIOUS	28	7
FED. ROAD DIST. NO. 1 [ILLINOIS] FED. AID PROJECT			CONTRACT NO. 60L45	