


Portion of Earth Work Excavation and
ment to be done after the Back
the Abutment is Reconstructed. (Typ.)

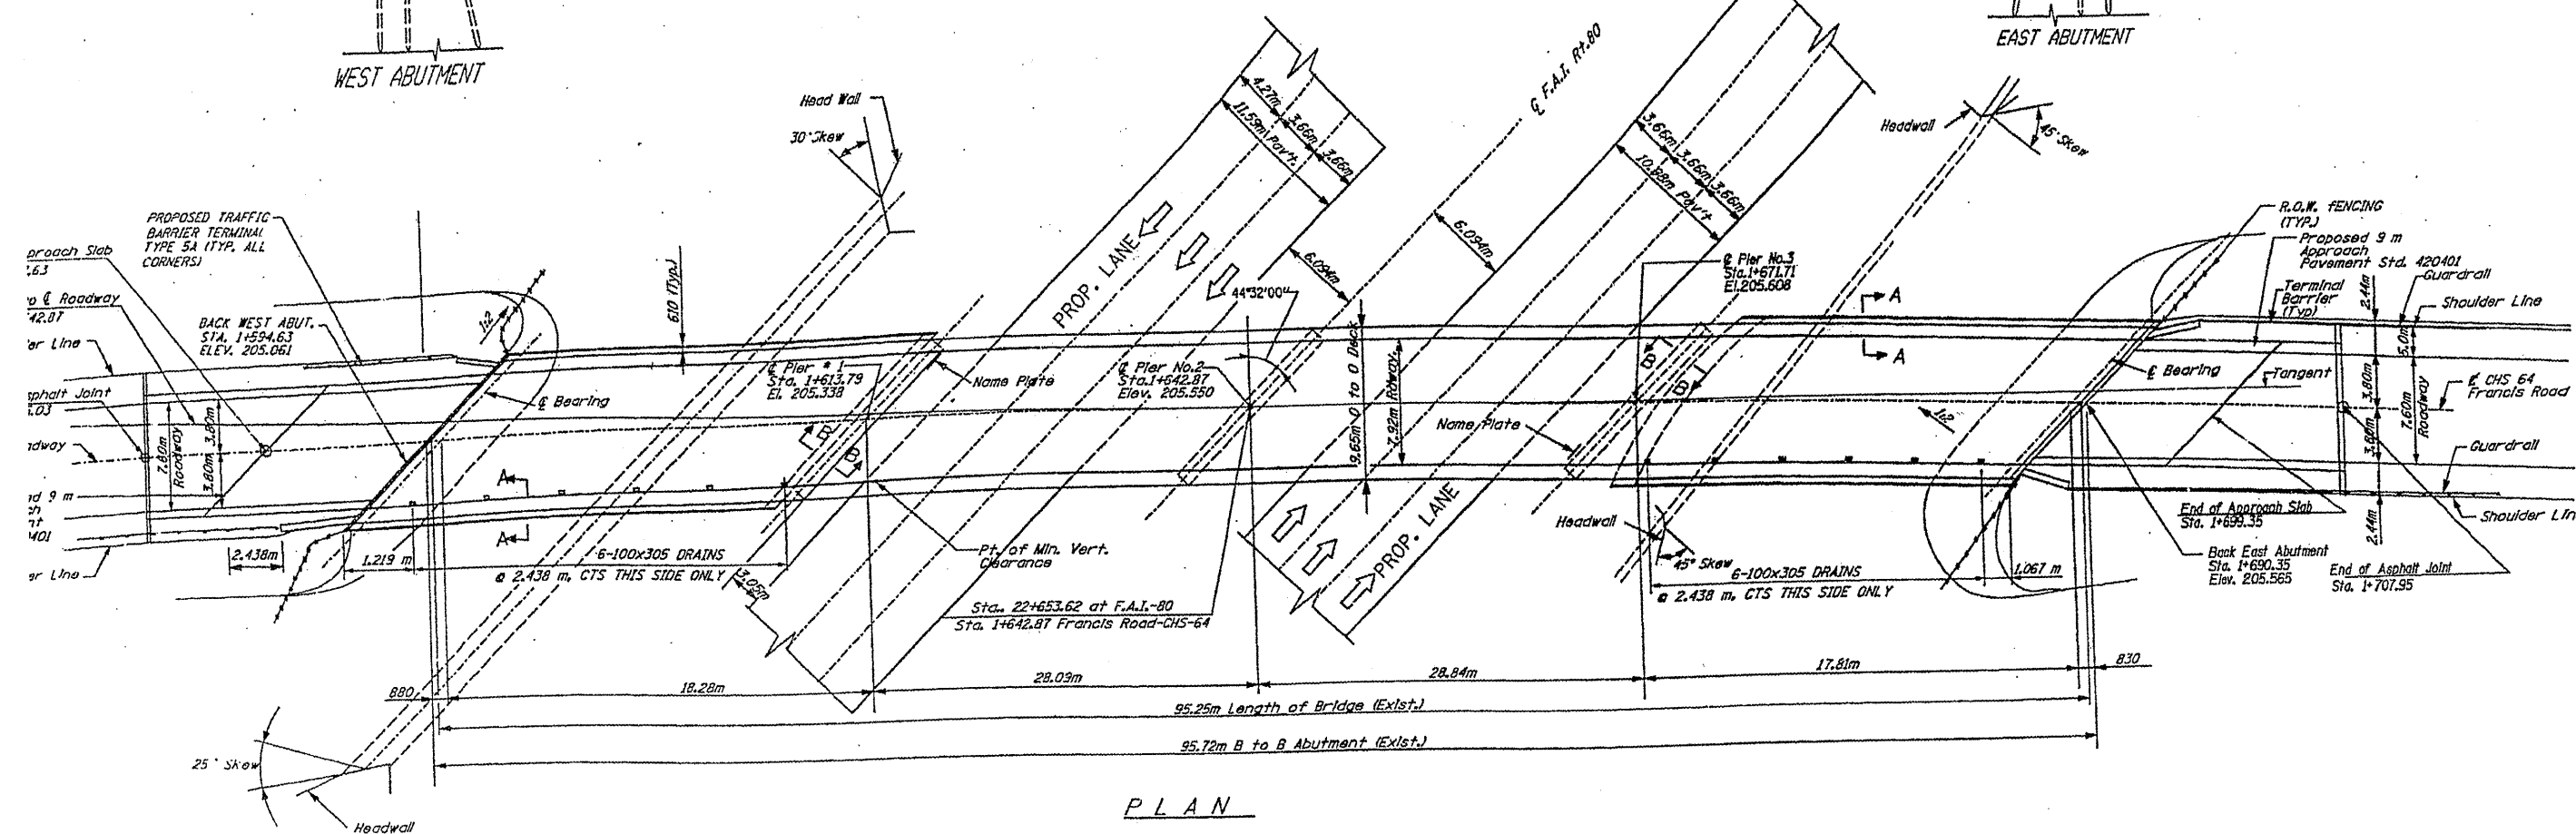

FILE NAME =	USER NAME = nathanbc	DESIGNED -	REVISED -
er\pwwork\pwwidat\nathanbc\0213020\016910-sht-plan.dgn		DRAWN -	REVISED -
PLOT SCALE = 100:1		CHECKED -	REVISED -
PLOT DATE = 11/8/2010		DATE -	REVISED -

**STATE OF ILLINOIS
DEPARTMENT OF TRANSPORTATION**

SCALE:	SHEET NO. 1 OF 2 SHEETS	STA.	TO STA.
--------	-------------------------	------	---------

F.A.I. RTE. VAR	SECTION 2010-064-I	COUNTY VARIOUS	TOTAL SHEETS 28	SHEET NO. 15
FED. ROAD DIST. NO. 1 ILLINOIS FED. AID PROJECT			CONTRACT NO. 60L45	