


ELEVATION

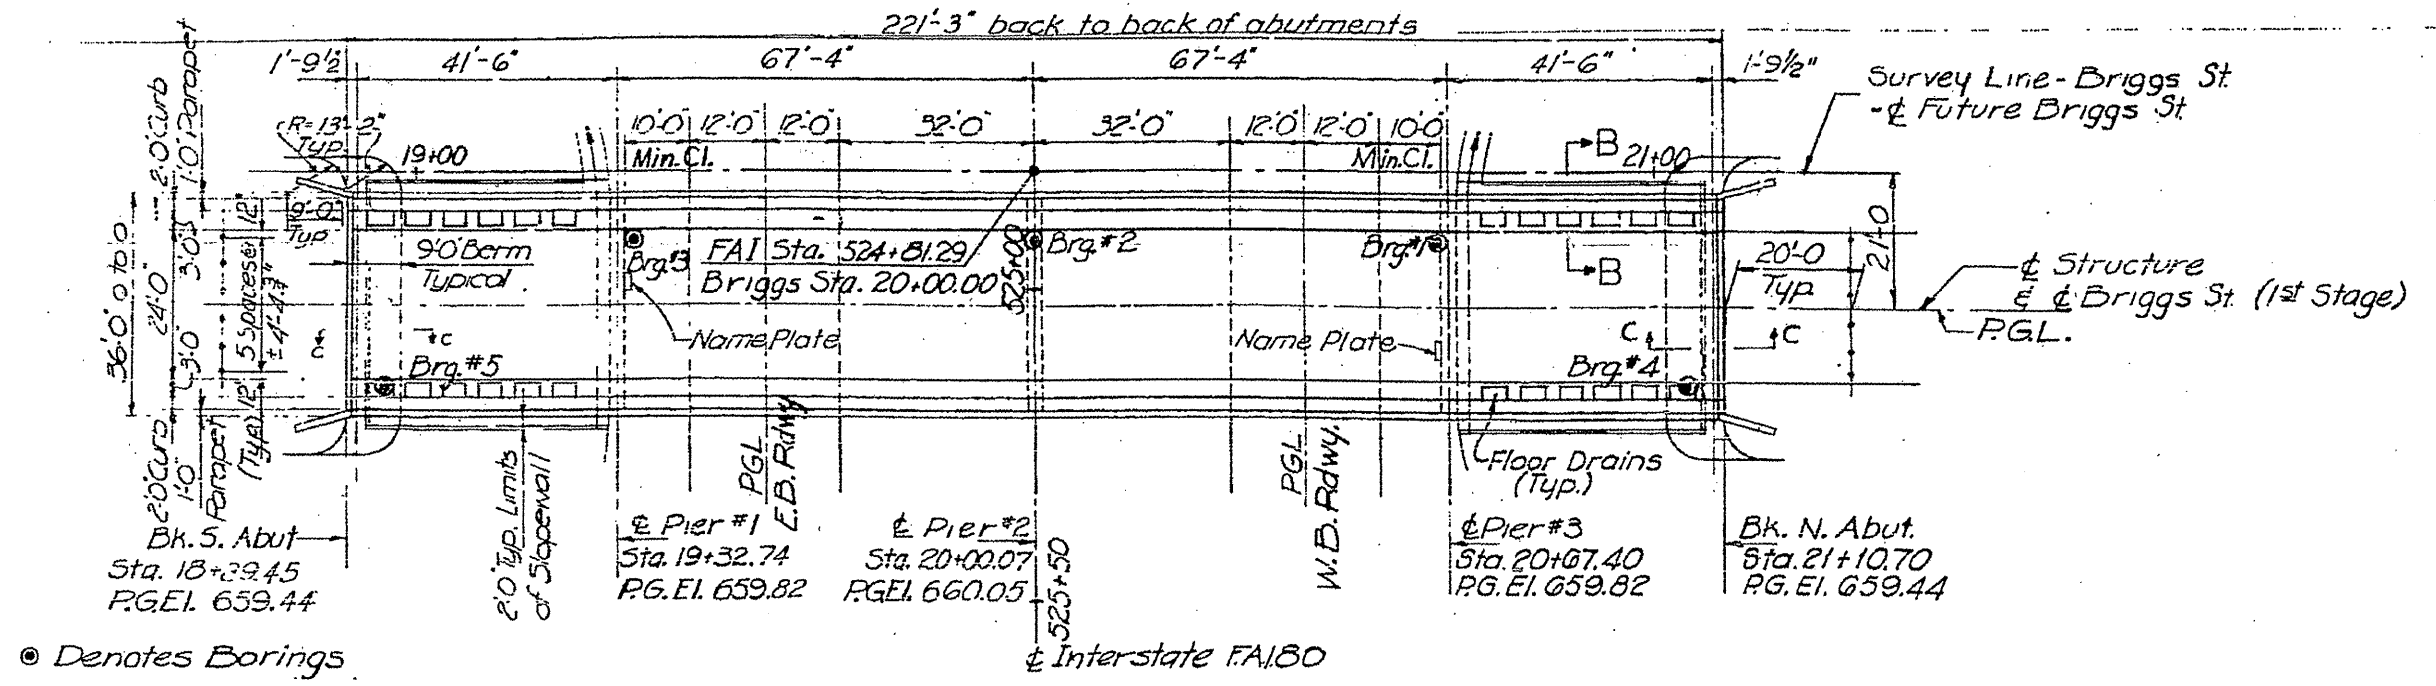

PLAN

FILE NAME =	USER NAME = nathanbc	DESIGNED -	REVISED -
cd:\pw\work\pwwd\dot\nathanbc\d0213820\0169910-shr-plan.dgn		DRAWN -	REVISED -
PLOT SCALE = 1000.00 1" / IN.		CHECKED -	REVISED -
PLOT DATE = 11/8/2010		DATE -	REVISED -

STATE OF ILLINOIS
DEPARTMENT OF TRANSPORTATION

STRUCTURE PLAN
BRIGGS ST OVER I-80
LOCATION 7: SN 099-0216

SCALE: SHEET NO. 1 OF 2 SHEETS STA. TO STA.

F.A.I. RTE. VAR	SECTION 2010-064-1	COUNTY VARIOUS	TOTAL SHEETS 28	SHEET NO. 19
FED. ROAD DIST. NO. 1 ILLINOIS FED. AID PROJECT			CONTRACT NO. 60L45	