
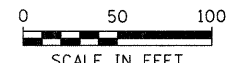


**SHOULDER**  
 **BUSES PERMITTED**  
 5AM - 9AM  
 MON-FRI  
 NB-TS-03  
 STA. 532+60

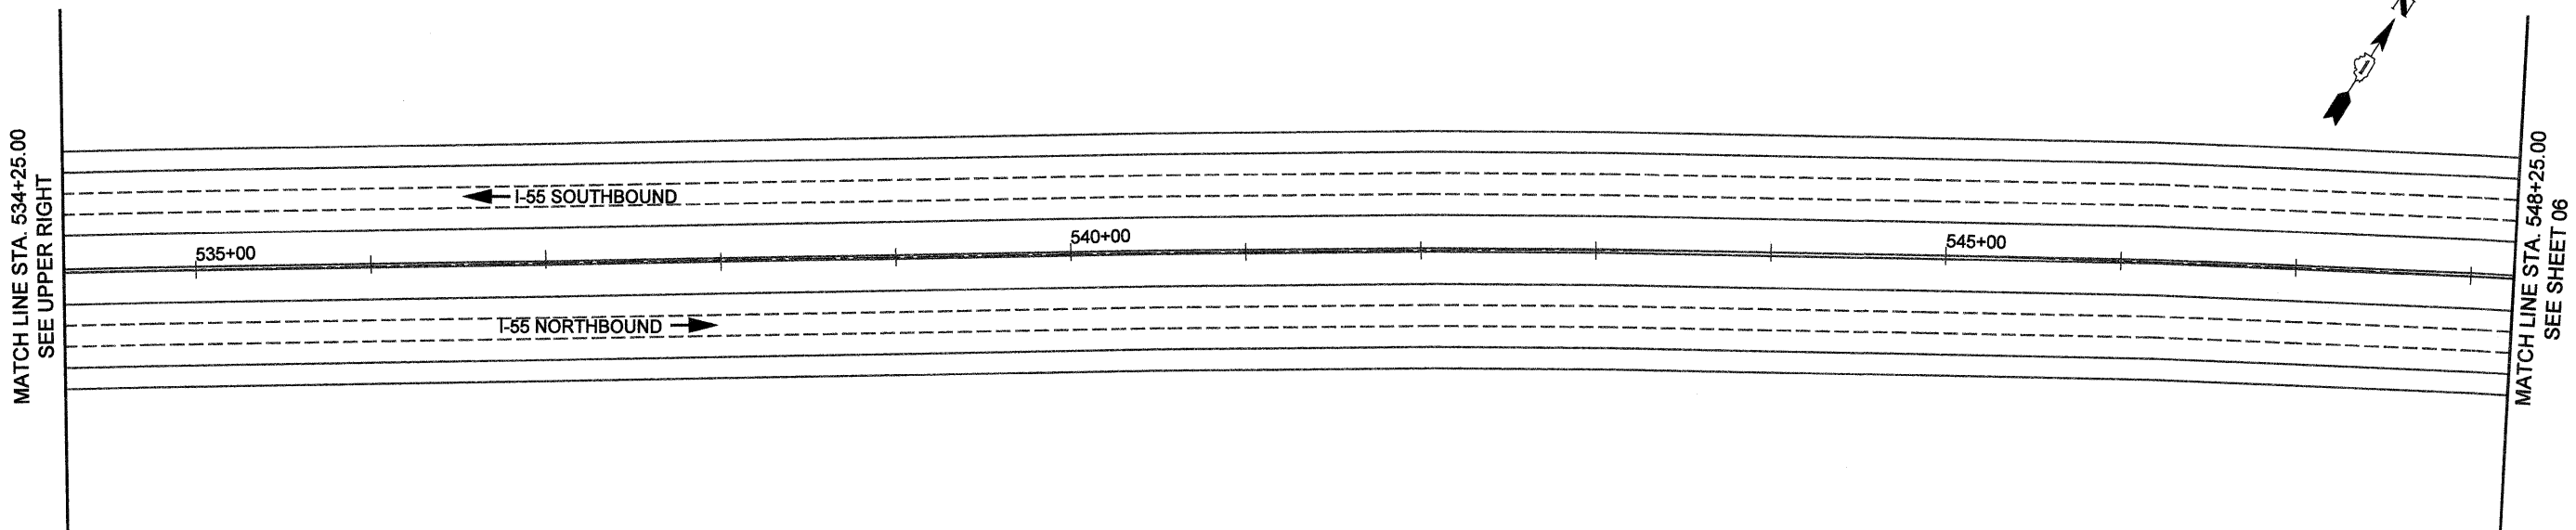

1. 13. 11				<b>STATE OF ILLINOIS DEPARTMENT OF TRANSPORTATION</b>		<b>SIGNING PLAN I-55 BUS ON SHOULDER PROJECT</b>			F.A.I. RTE.	SECTION	COUNTY	TOTAL SHEETS	SHEET NO.
FILE NAME =	USER NAME = #USER#	DESIGNED - SEW	REVISED -			55	2010-079-RS	DUPAGE	96	70			
#FILEL#		DRAWN - SEW	REVISED -			CONTRACT NO. 60L67							
		CHECKED - ST	REVISED -			ILLINOIS FED. AID PROJECT							
		DATE - 12/2010	REVISED -	SCALE: 1" = 50'	SHEET NO. 05 OF 14 SHEETS	STA. 520+24.00 TO STA. 548+25.00							