


2/15/2011 9:42:45 AM

SEE SHEET 8 FOR NOTES.  
SEE SHEET 8 FOR GUIDE SIGN SEQUENCE NUMBERING CODE.  
SEE SHEET 8 FOR PAVEMENT MARKING LEGEND.

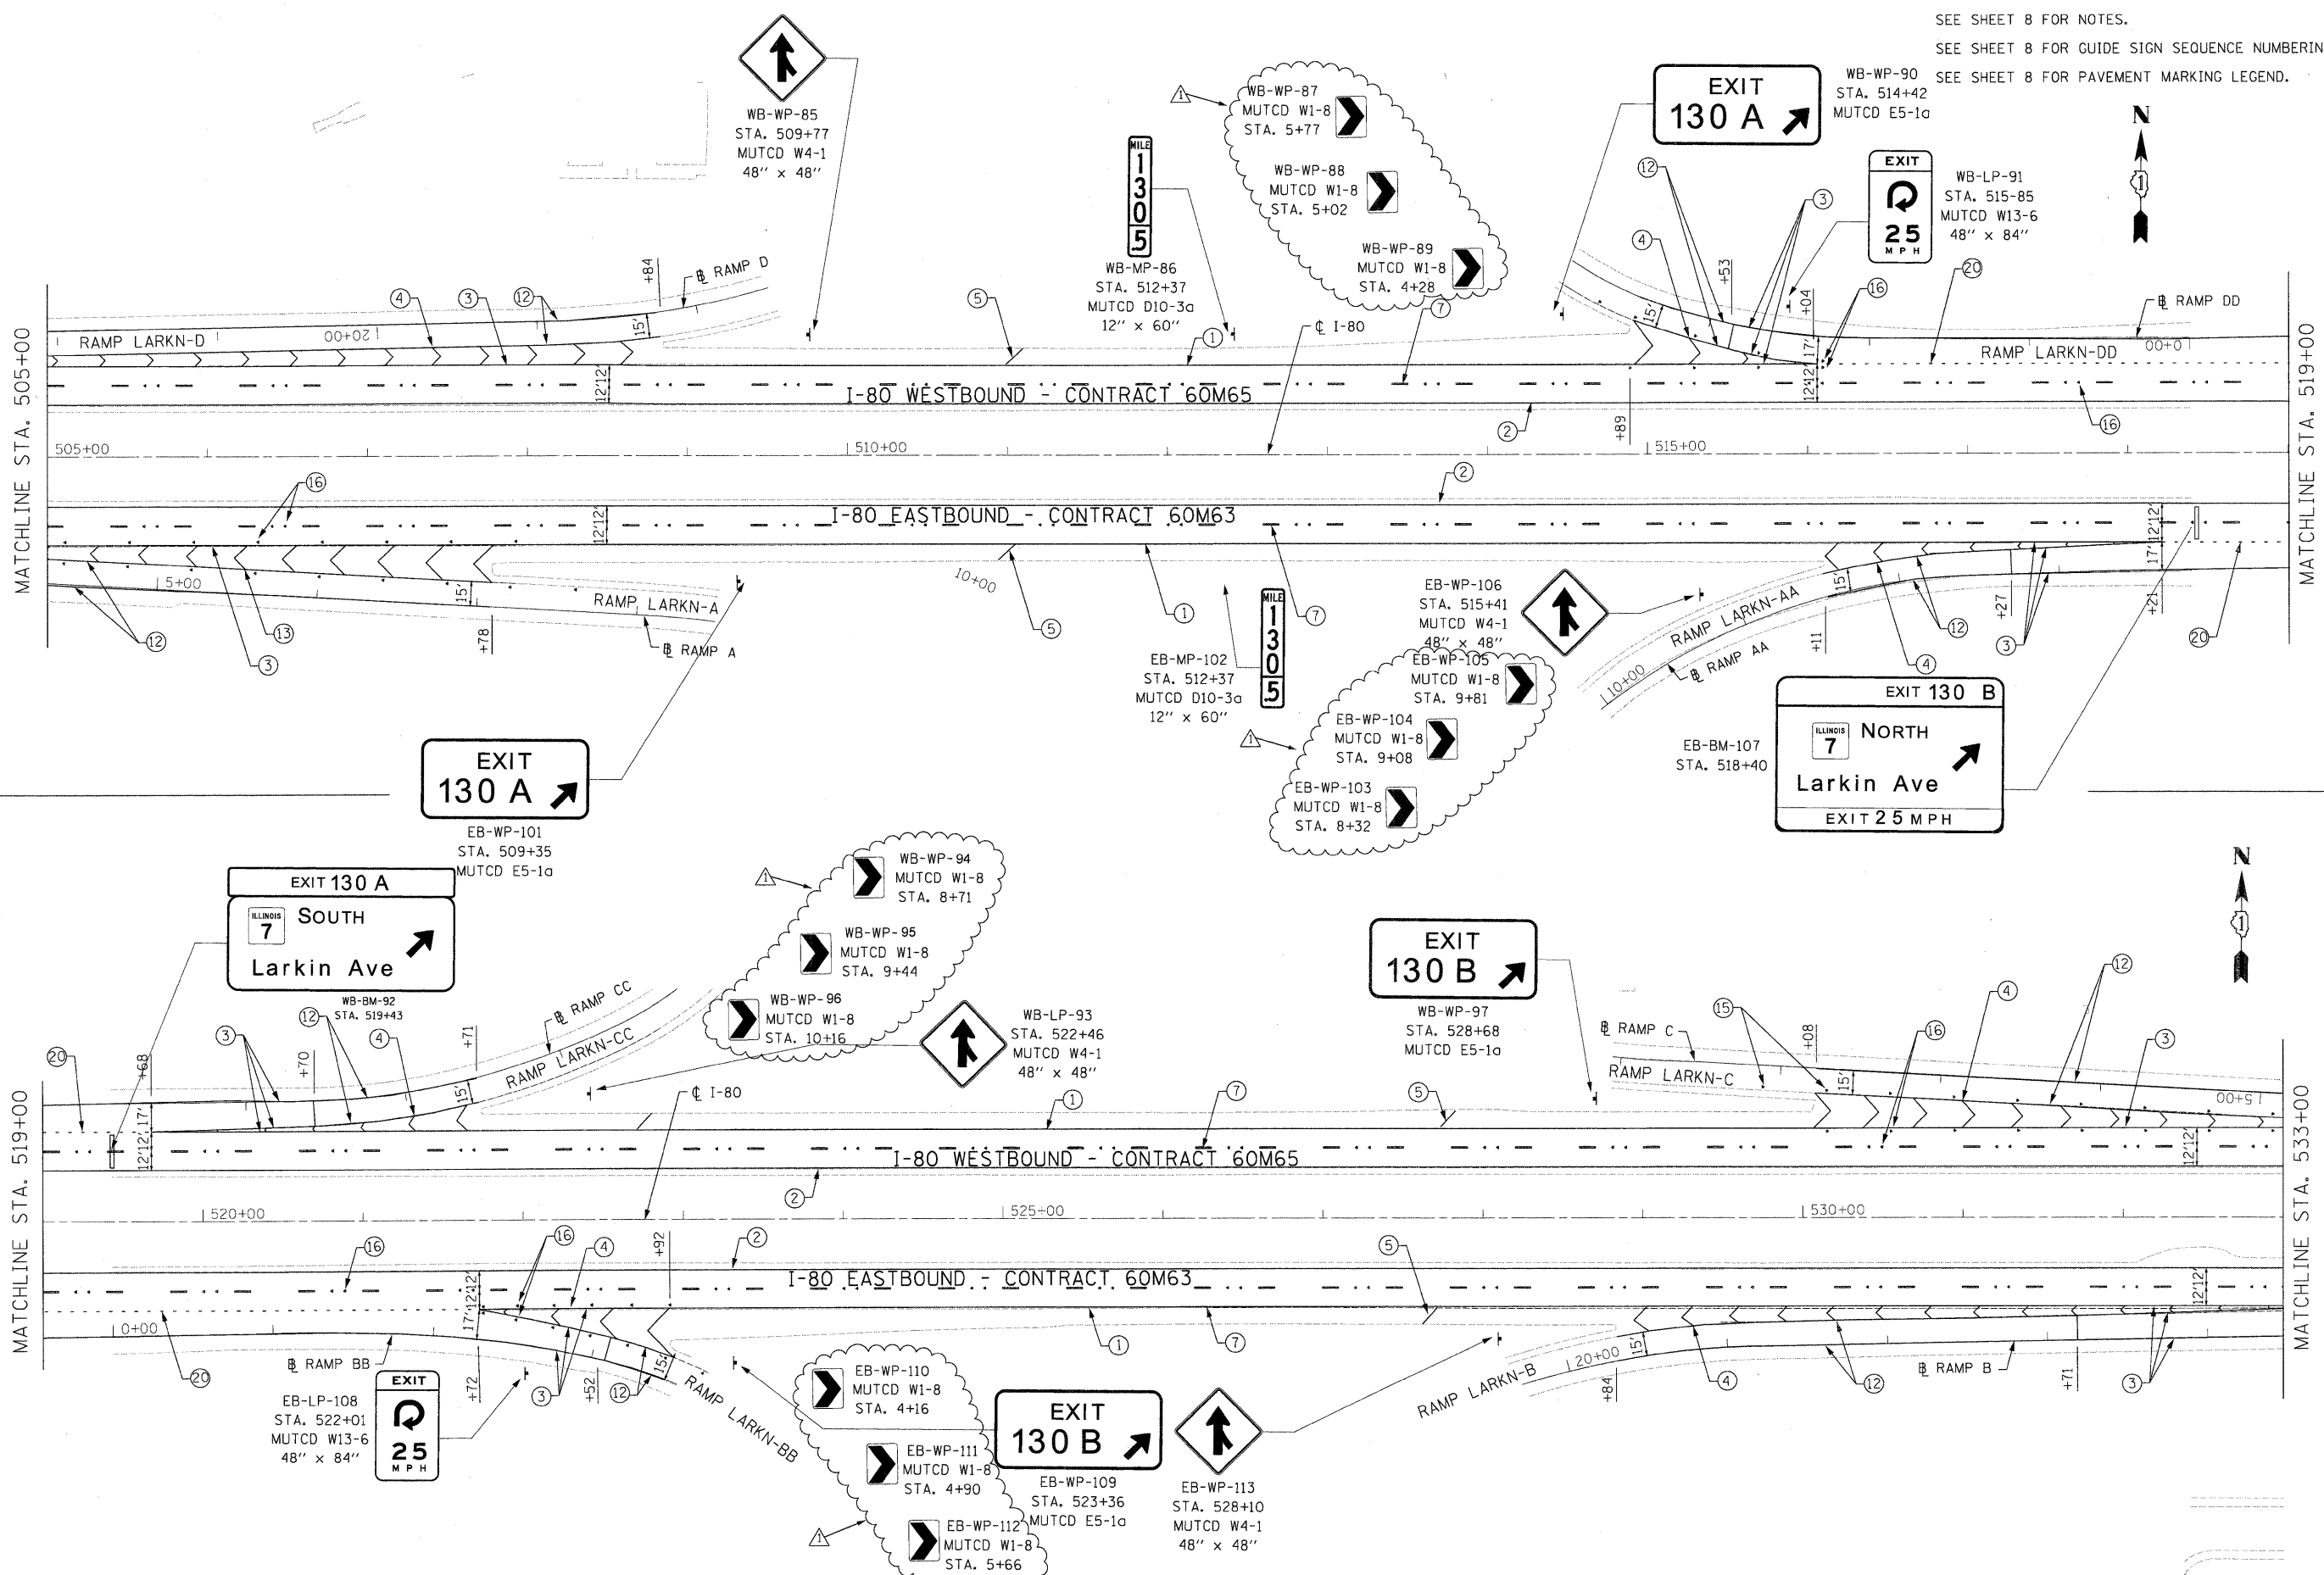

DESIGNED - JC	REVISION 02/15/11 ADDENDUM A
DRAWN - JC	REVISION -
CHECKED - RR	REVISION -
DATE - 01/21/2011	REVISION -



**STATE OF ILLINOIS  
DEPARTMENT OF TRANSPORTATION**

<b>PAVEMENT MARKING &amp; SIGNING PLAN</b>		F.A.I. RTE. 80	SECTION 99-1-RS-4	COUNTY WILL	TOTAL SHEETS 116	SHEET NO. 70
<b>I-80 MAINLINE</b>		SCALE: 1"=50'		SHEET NO. 17 OF 18 SHEETS STA. 505+00.00 TO STA. 533+00.00		

CONTRACT NO. 60M63		ILLINOIS FED. AID PROJECT	
--------------------	--	---------------------------	--

FILE NAME = c:\cadd\ib\pa\rrrose\pugreat.lakes\dms34565\DI160M66-sht-pmk09.dgn