


CONTRACT 60M65 - WESTBOUND MIDLAND AVENUE TO GRUNDY COUNTY LINE  
 CONTRACT 60M63 - EASTBOUND GRUNDY COUNTY LINE TO MIDLAND AVENUE

CONTRACT 60M66 - WESTBOUND US ROUTE 6 TO MIDLAND AVENUE  
 CONTRACT 60M64 - EASTBOUND MIDLAND AVENUE TO US ROUTE 6

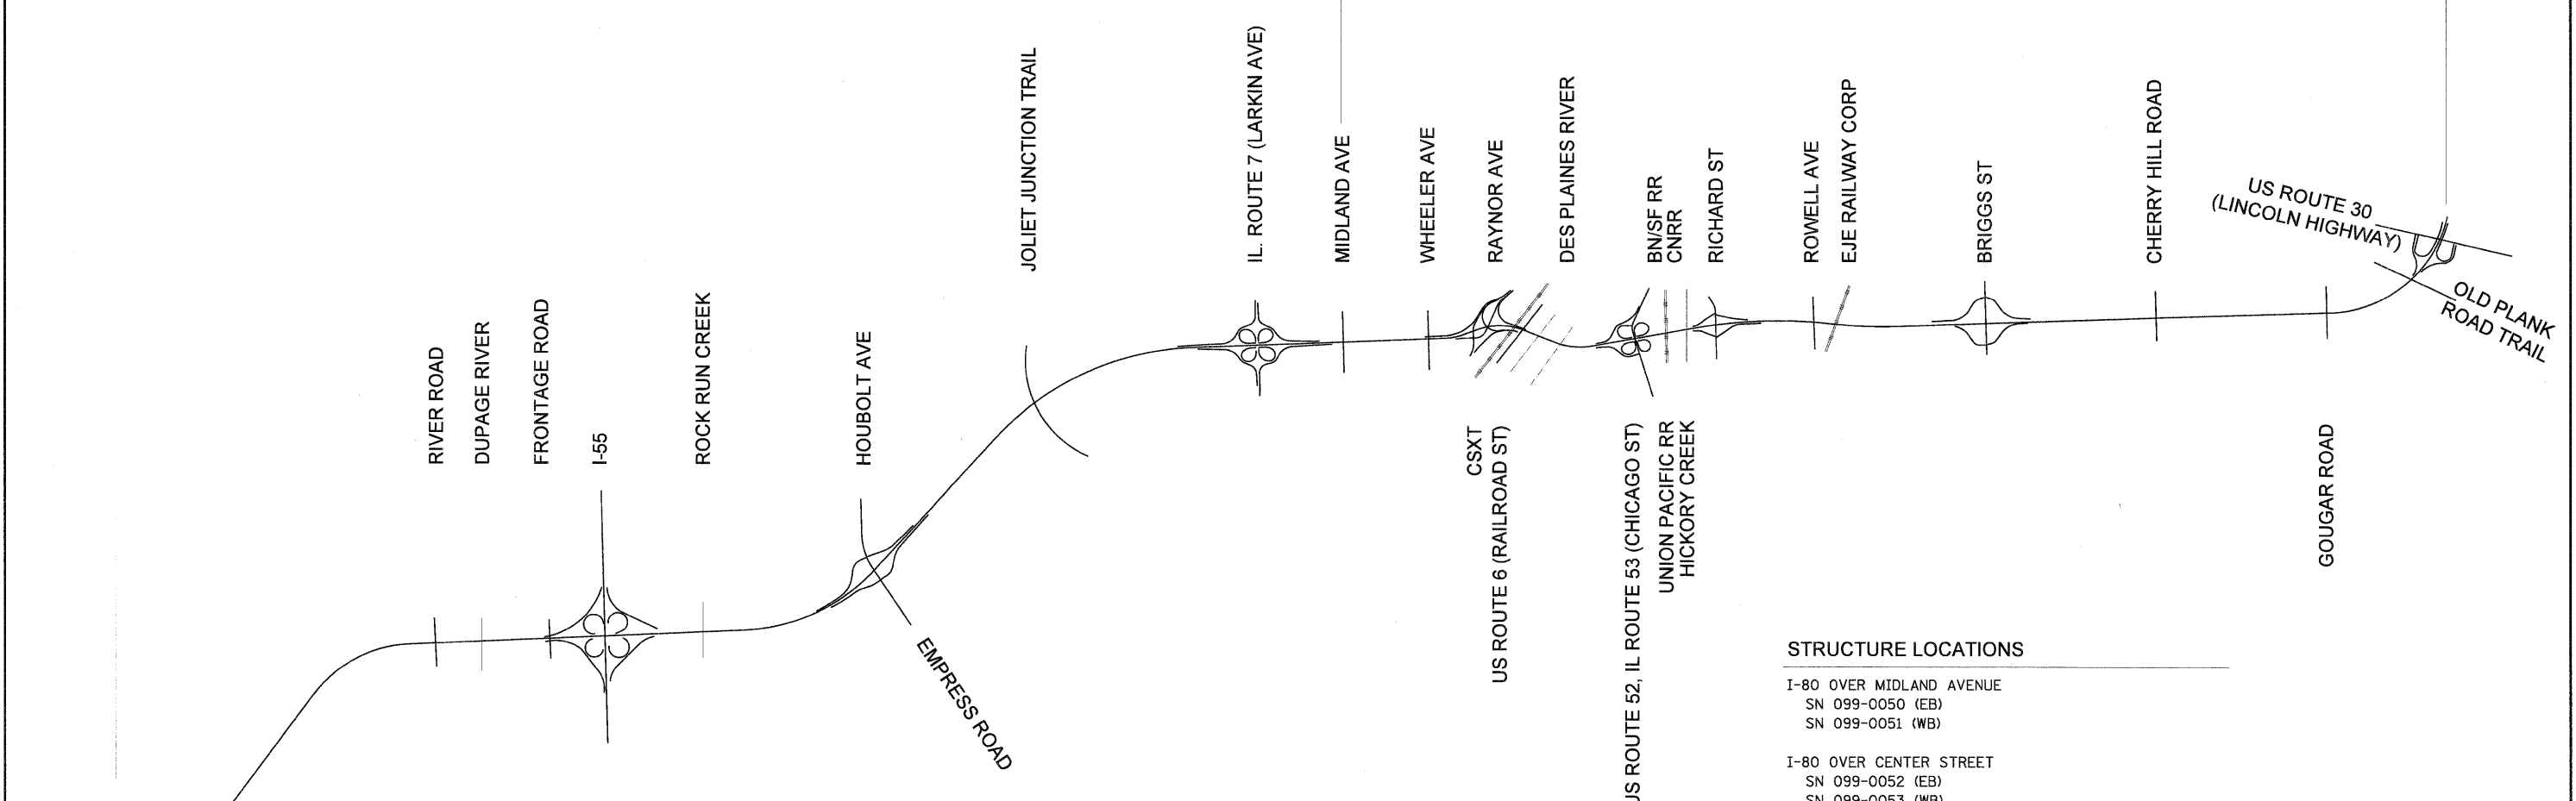

**STRUCTURE LOCATIONS**

- I-80 OVER DUPAGE RIVER  
SN 099-0040 (EB)  
SN 099-0041 (WB)
- I-55 SB TO I-80 WB RAMP  
SN 099-0308
- I-80 OVER FRONTAGE ROAD  
SN 099-0042 (EB)  
SN 099-0043 (WB)
- I-80 OVER I-55  
SN 099-0044 (EB)  
SN 099-0045 (WB)
- I-80 OVER ROCK RUN CREEK  
SN 099-0046 (EB)  
SN 099-0047 (WB)
- I-80 OVER HOUBOLT ROAD  
SN 099-0301 (EB)  
SN 099-0302 (WB)
- I-80 OVER JOLIET JUNCTION TRAIL  
SN 099-0048 (EB)  
SN 099-0049 (WB)

**STRUCTURE LOCATIONS**

- I-80 OVER MIDLAND AVENUE  
SN 099-0050 (EB)  
SN 099-0051 (WB)
- I-80 OVER CENTER STREET  
SN 099-0052 (EB)  
SN 099-0053 (WB)
- I-80 OVER CENTER STREET RAMP  
SN 099-0054 (EB)  
SN 099-0055 (WB)
- I-80 OVER DES PLAINES RIVER / US-6 (RAILROAD ST)  
SN 099-0056 (EB)  
SN 099-0057 (WB)
- I-80 OVER IL53 / US-52 / CHICAGO ST  
SN 099-0058 (WB)  
SN 099-0059 (EB)
- I-80 OVER BNSF RR / GARDNER STREET  
SN 099-0060 (EB)  
SN 099-0061 (WB)
- I-80 OVER HICKORY CREEK  
SN 099-0062 (EB)  
SN 099-0063 (WB)
- I-80 OVER RICHARDS STREET  
SN 099-0064 (EB)  
SN 099-0065 (WB)
- I-80 OVER ROWELL AVE / EJ&E RR  
SN 099-0066 (EB)  
SN 099-0067 (WB)

USER NAME = tkoappen(rdwj.Lis)	DESIGNED - TCK	REVISED -
PLOT CONFIG = PDFLarge.plt	DRAWN - TCK	REVISED -
PLOT SCALE = 1:50	CHECKED - DTH	REVISED -
PLOT DATE = 1/20/2011	DATE - 11/21/2010	REVISED -



**STATE OF ILLINOIS  
 DEPARTMENT OF TRANSPORTATION**

**SCHEMATIC DIAGRAM**

SCALE: NTS	SHEET NO. OF SHEETS	STA. TO STA.
------------	---------------------	--------------

F.A.I. RTE.	SECTION	COUNTY	TOTAL SHEETS	SHEET NO.
80	99 (2 & 3) RS-3	WILL	200	14
FED. ROAD DIST. NO. 1 [ILLINOIS] FED. AID PROJECT				

CONTRACT NO. 60M64