


**NOTES**

1. ALL EASTBOUND WORK IS IN CONTRACT 60M63 AND ALL WESTBOUND WORK IS IN CONTRACT 60M65 UP TO STATION 544+48.53.

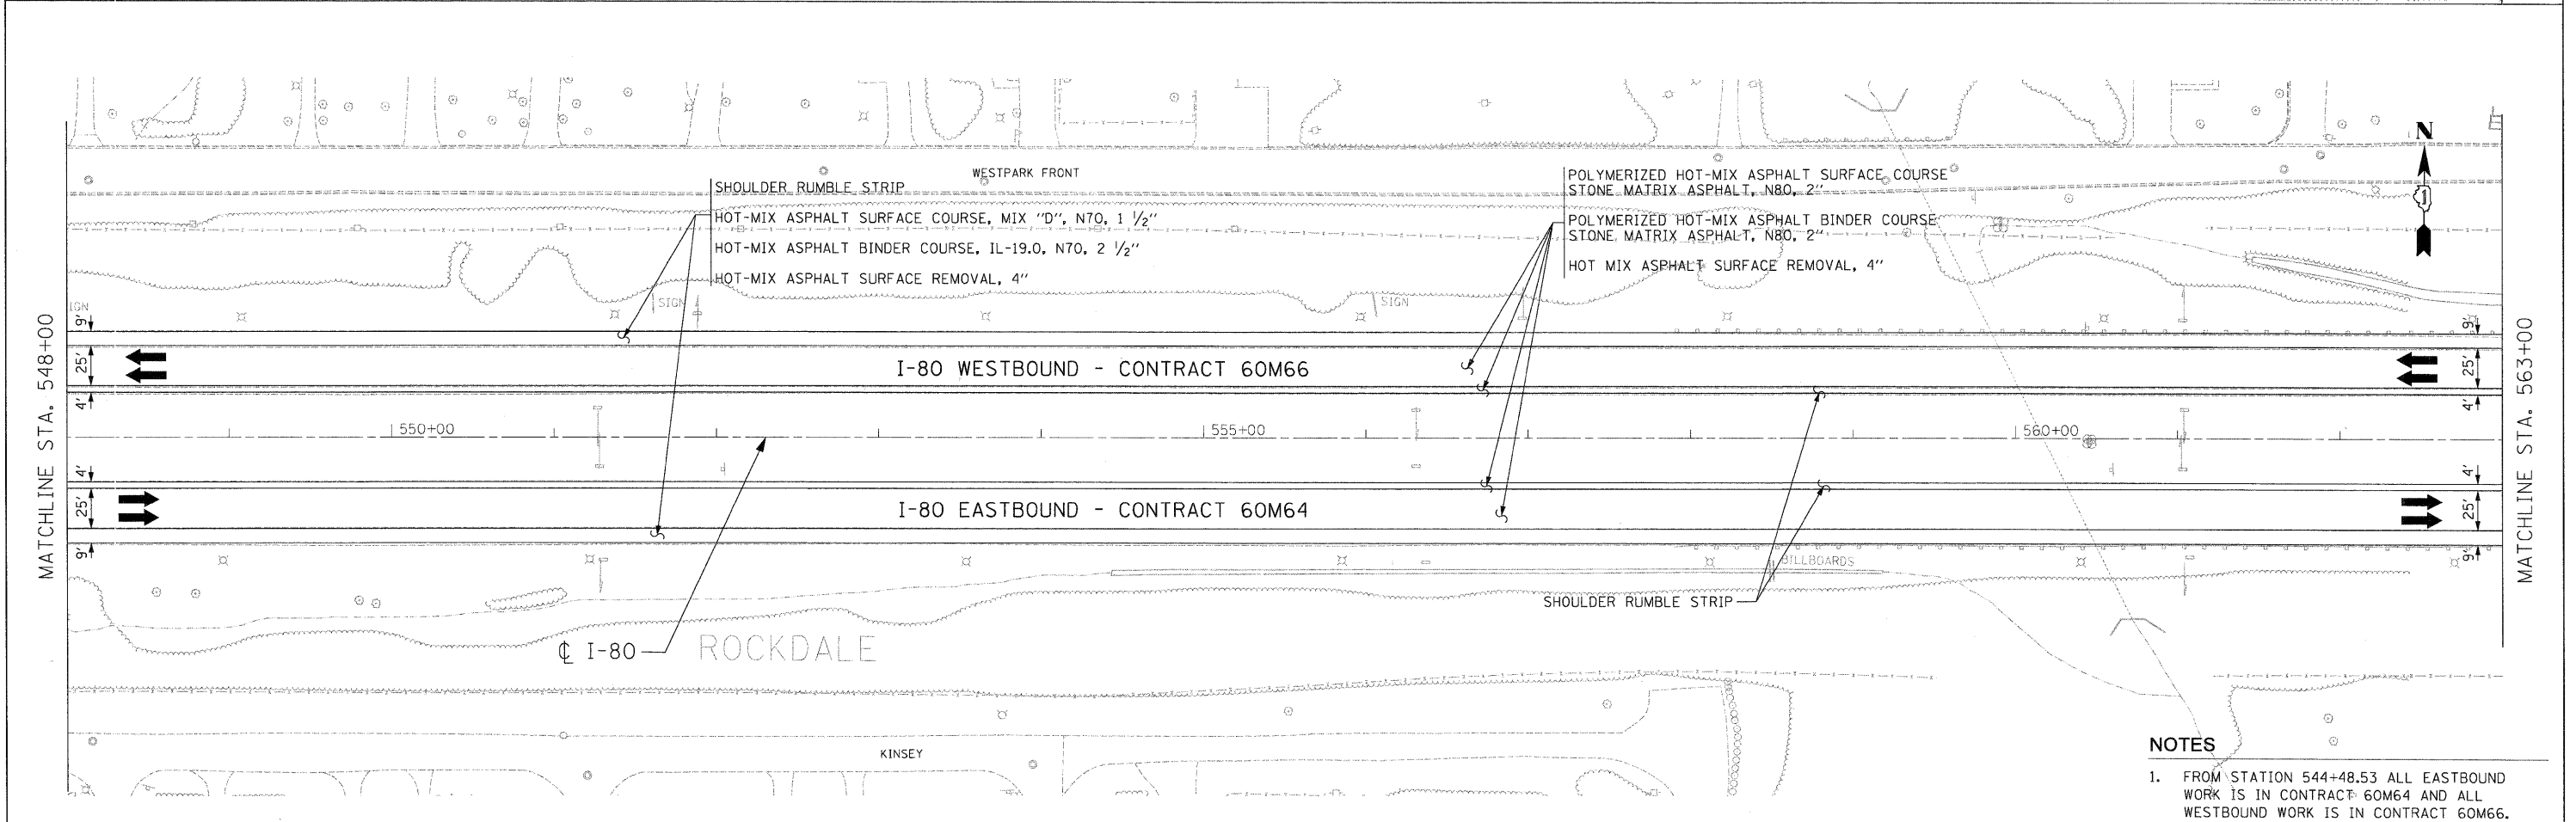

**NOTES**

1. FROM STATION 544+48.53 ALL EASTBOUND WORK IS IN CONTRACT 60M64 AND ALL WESTBOUND WORK IS IN CONTRACT 60M66.

USER NAME = default	DESIGNED - JAM	REVISED -		<b>STATE OF ILLINOIS</b> <b>DEPARTMENT OF TRANSPORTATION</b>	<b>PROPOSED ROADWAY PLAN</b> <b>I-80 MAINLINE</b>			F.A.I. RTE.	SECTION	COUNTY	TOTAL SHEETS	SHEET NO.
PLOT SCALE = #SCALE#	DRAWN - JAM	REVISED -						80	99(2&3)RS-3	WILL	200	15
PLOT DATE = 1/22/2011	CHECKED - RR	REVISED -			CONTRACT NO. 60M64							
FILE NAME = c:\cedd1b\p\ros\pgreat_lakes\dms34565\DI60M66-Sht-PropPlan10.dgn	DATE - 01/21/2011	REVISED -			FED. ROAD DIST. NO. ILLINOIS FED. AID PROJECT							

SCALE: 1"=50' SHEET NO. 1 OF 18 SHEETS STA. 533+00.00 TO STA. 563+00.00