


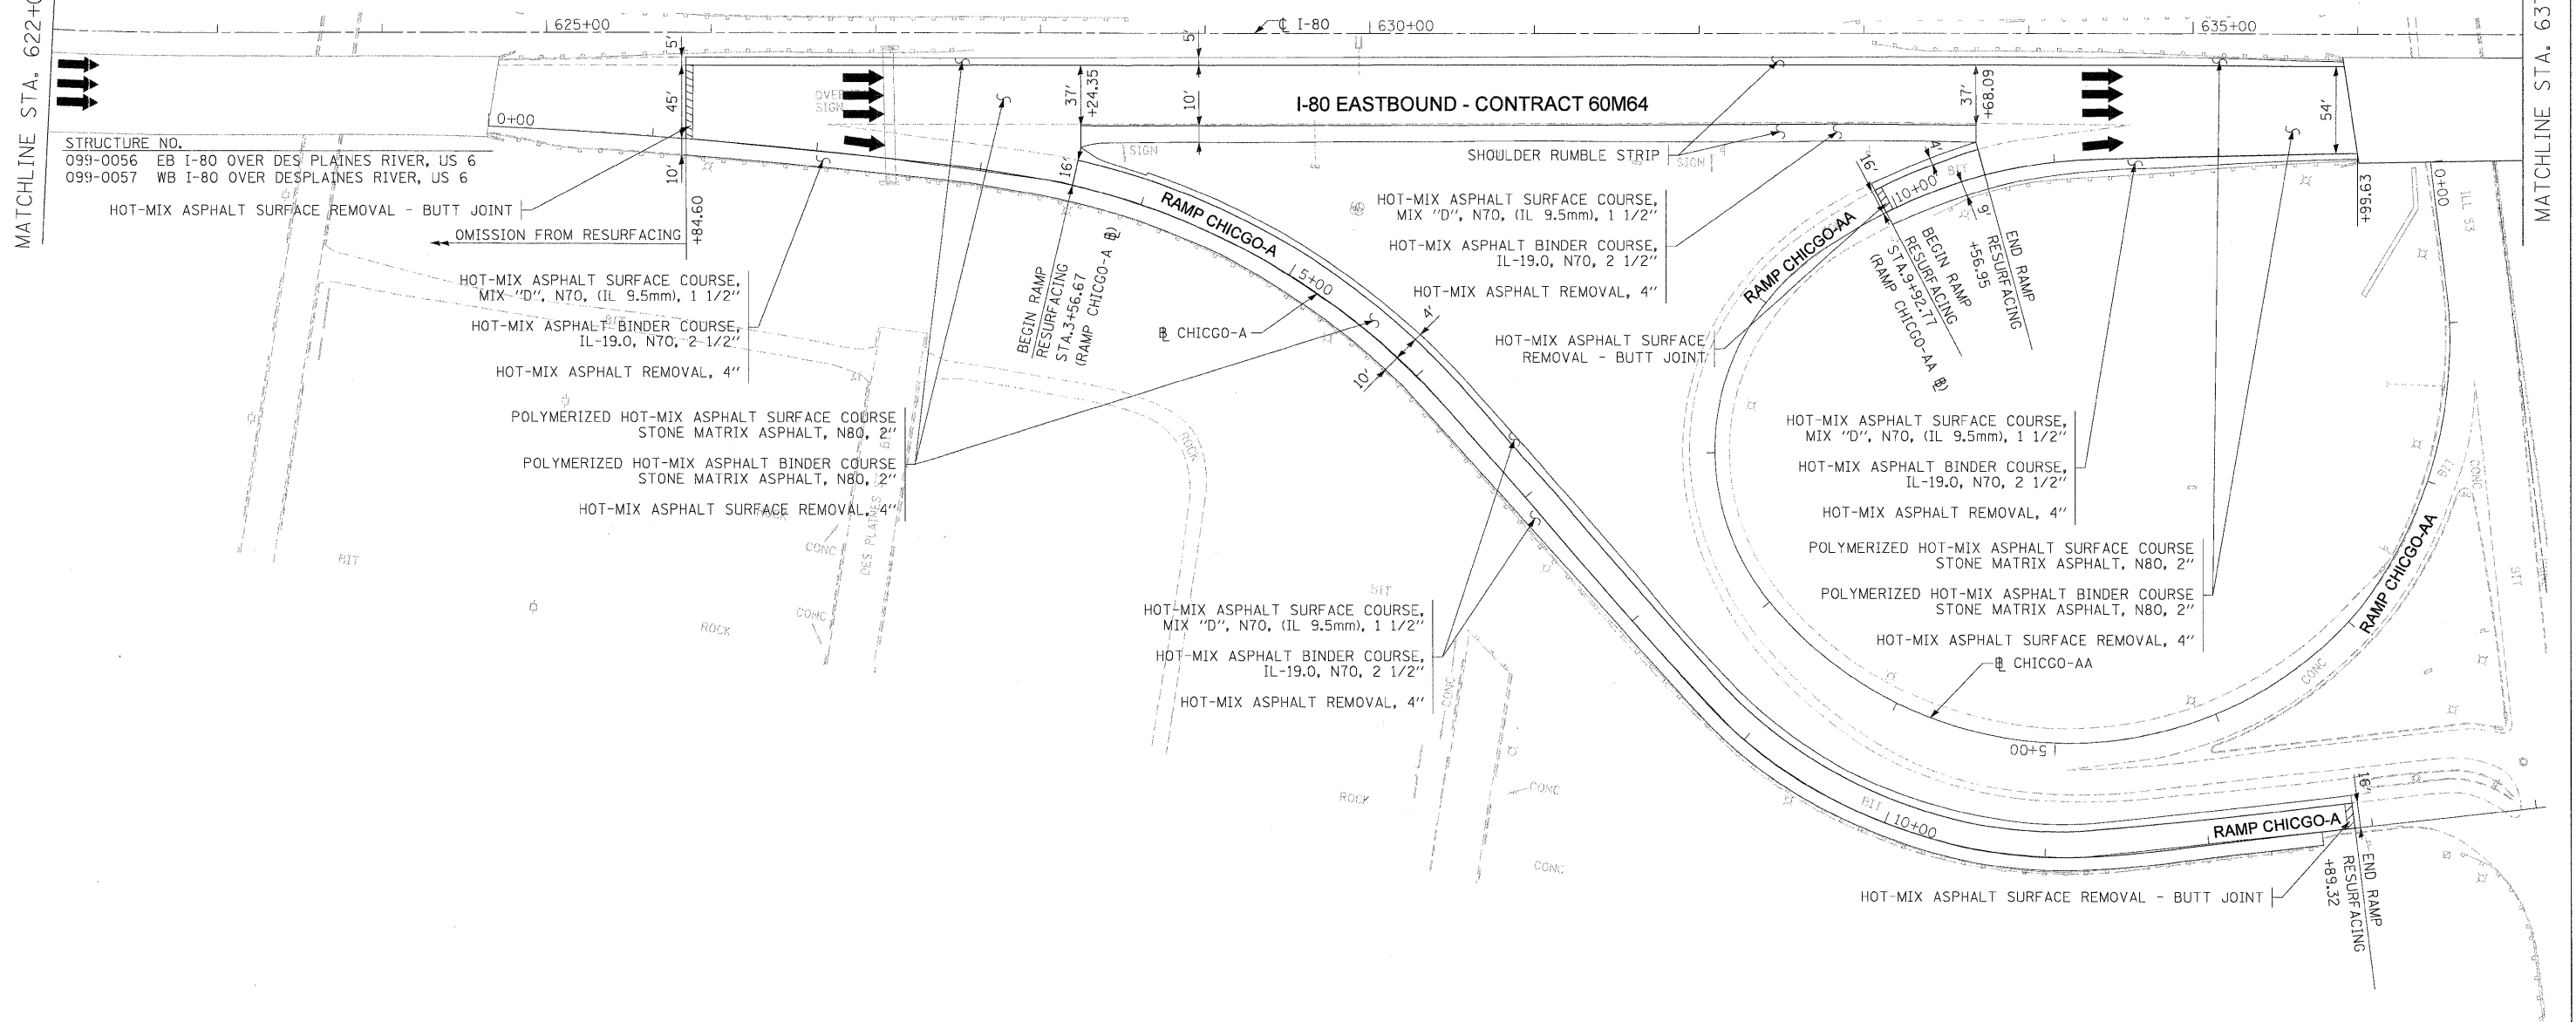

STRUCTURE NO.
 099-0058 WB I-80 OVER IL53/US-52/CHICAGO ST
 099-0059 EB I-80 OVER IL53/US-52/CHICAGO ST

MATCHLINE STA. 622+00 (EASTBOUND)

MATCHLINE STA. 637+00



NOTES

1. ALL EASTBOUND WORK IS IN CONTRACT 60M64 AND ALL WESTBOUND WORK IS IN CONTRACT 60M66.
2. REFER TO STANDARD 642001-01 FOR PLACEMENT OF RUMBLE STRIPS.

DESIGNED - LLS/PMS	REVISED -
DRAWN - LLS/PMS	REVISED -
CHECKED - JAL	REVISED -
DATE - 01/21/2011	REVISED -



**STATE OF ILLINOIS
 DEPARTMENT OF TRANSPORTATION**

**PROPOSED ROADWAY PLANS
 I-80 MAINLINE**
 SCALE: 1"=50' SHEET NO. 6 OF 18 SHEETS STA. 622+00 (EB) TO STA. 637+00

F.A.I. RTE.	SECTION	COUNTY	TOTAL SHEETS	SHEET NO.
80	99 (2&3) RS-3	WILL	200	20
FED. ROAD DIST. NO. 1 ILLINOIS FED. AID PROJECT				CONTRACT NO. 60M64