 
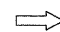


 

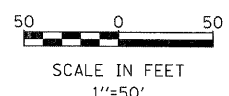
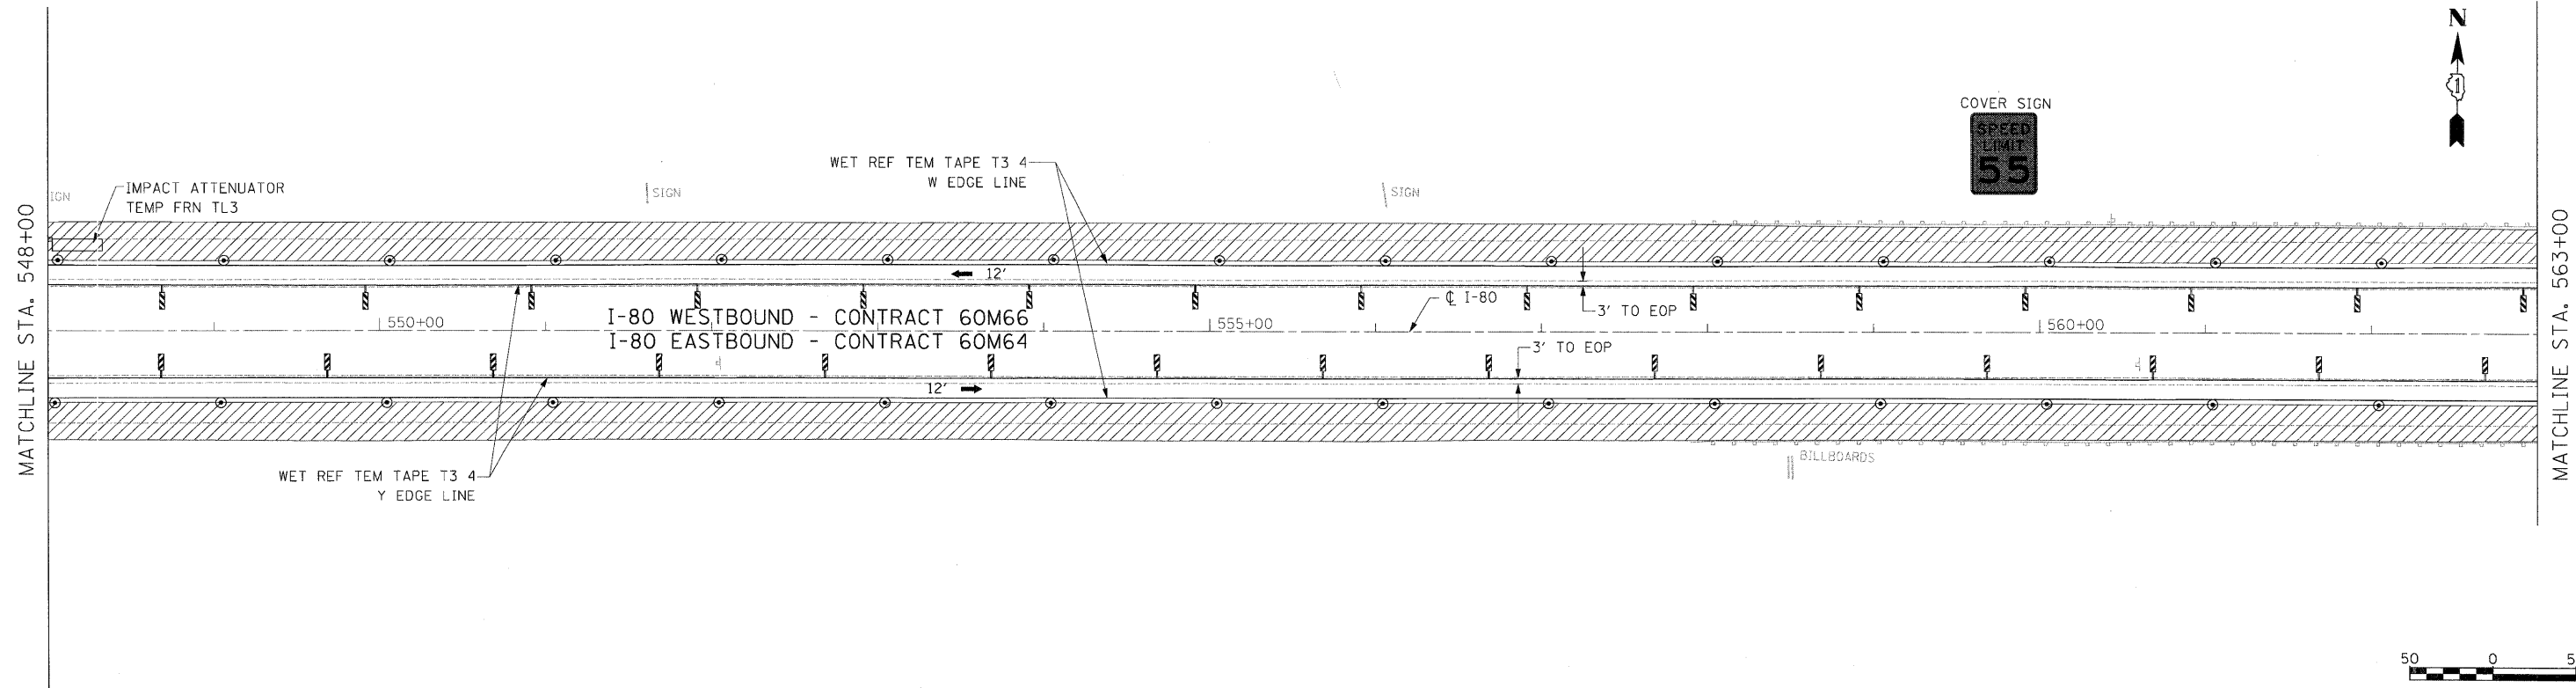
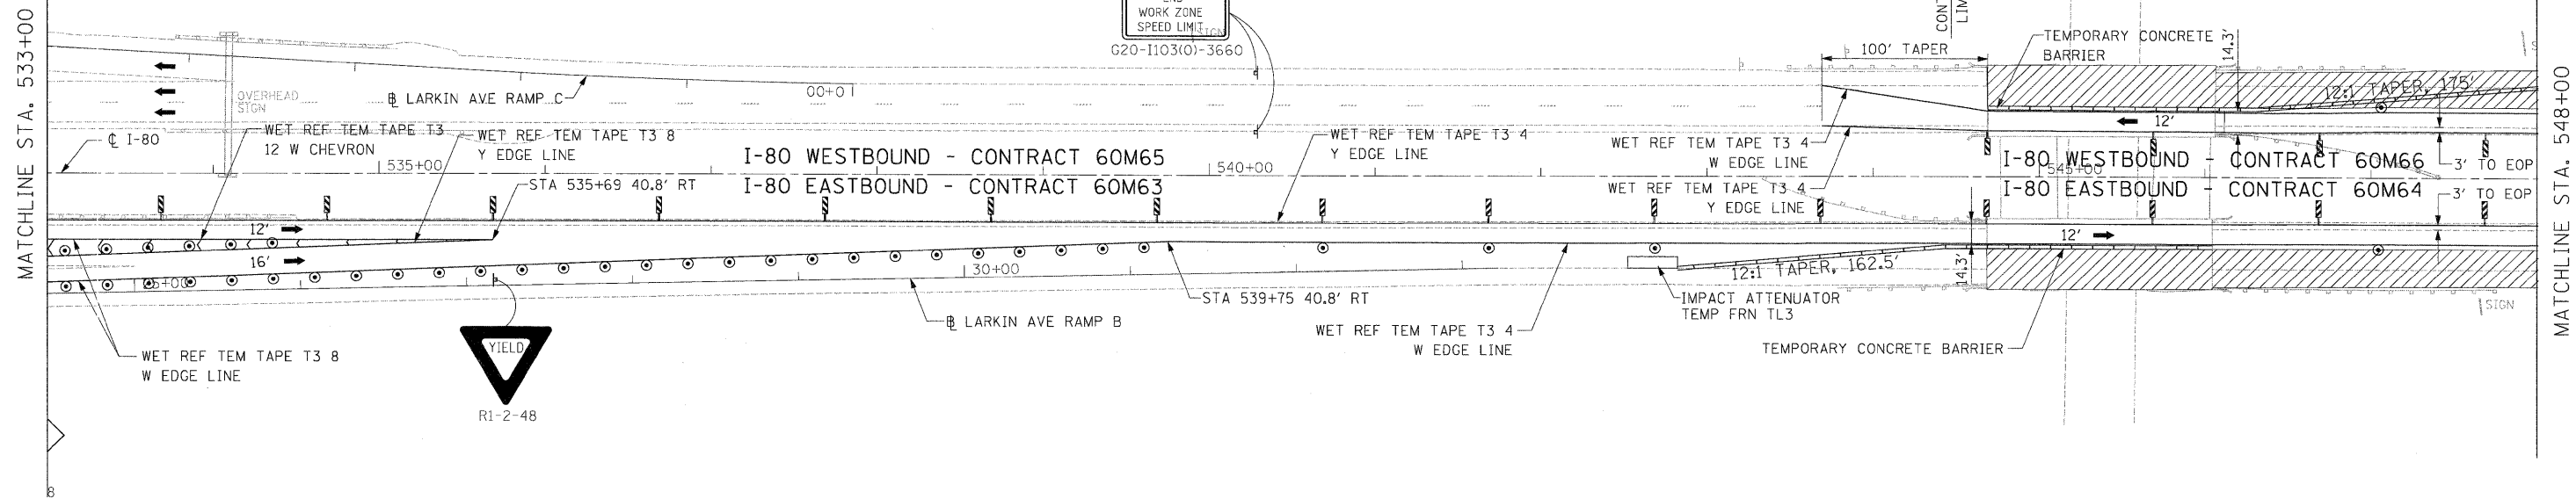


**NOTES:**

- 1. ALL MOT ITEMS FOR EB I-80 PERMANENT LANE CLOSURE SHALL BE INCLUDED IN CONTRACT 60M64.
- ALL MOT ITEMS FOR WB I-80 PERMANENT LANE CLOSURE SHALL BE INCLUDED IN CONTRACT 60M66.

**LEGEND:**

-  TRAFFIC CONTROL SIGN
-  ARROW BOARD
-  TYPE II BARRICADE OR DRUM WITH MONO-DIRECTIONAL STEADY BURNING LIGHT @ 100 FT C-C ALONG ROADWAY (TANGENT), 50 FT CENTERS ALONG TAPERS AND 25 FT CENTERS ALONG RAMP
-  TRAFFIC FLOW
-  WORK ZONE
-  VERTICAL PANEL AT 100' CENTERS



USER NAME = default	DESIGNED - JK	REVISED -
PLOT SCALE = #SCALE#	DRAWN - JK	REVISED -
PLOT DATE = 1/22/2011	CHECKED - RR	REVISED -
	DATE - 01/21/2011	REVISED -



**STATE OF ILLINOIS  
DEPARTMENT OF TRANSPORTATION**

**MAINTENANCE OF TRAFFIC - STAGE 1  
I-80 MAINLINE**

SCALE: 1"=50' SHEET NO. 2 OF 11 SHEETS STA. 533+00.00 TO STA. 563+00.00

F.A.I. RTE.	SECTION	COUNTY	TOTAL SHEETS	SHEET NO.
80	99(2&3)RS-3	WILL	200	36
CONTRACT NO. 60M64			ILLINOIS FED. AID PROJECT	

FILE NAME = c:\oedd\ib\p\rr\rose\pugreat.lakes\dms34565\DI60M66-Sht-MOT83.dgn