


LEGEND:

- TRAFFIC CONTROL SIGN
- ARROW BOARD
- TYPE II BARRICADE OR DRUM WITH MONO-DIRECTIONAL STEADY BURNING LIGHT @ 100 FT C-C ALONG ROADWAY (TANGENT), 50 FT CENTERS ALONG TAPERS AND 25 FT CENTERS ALONG RAMPS
- TRAFFIC FLOW
- WORK ZONE
- VERTICAL PANEL WITH MONO-DIRECTIONAL STEADY BURNING LIGHT AT 100' CENTERS

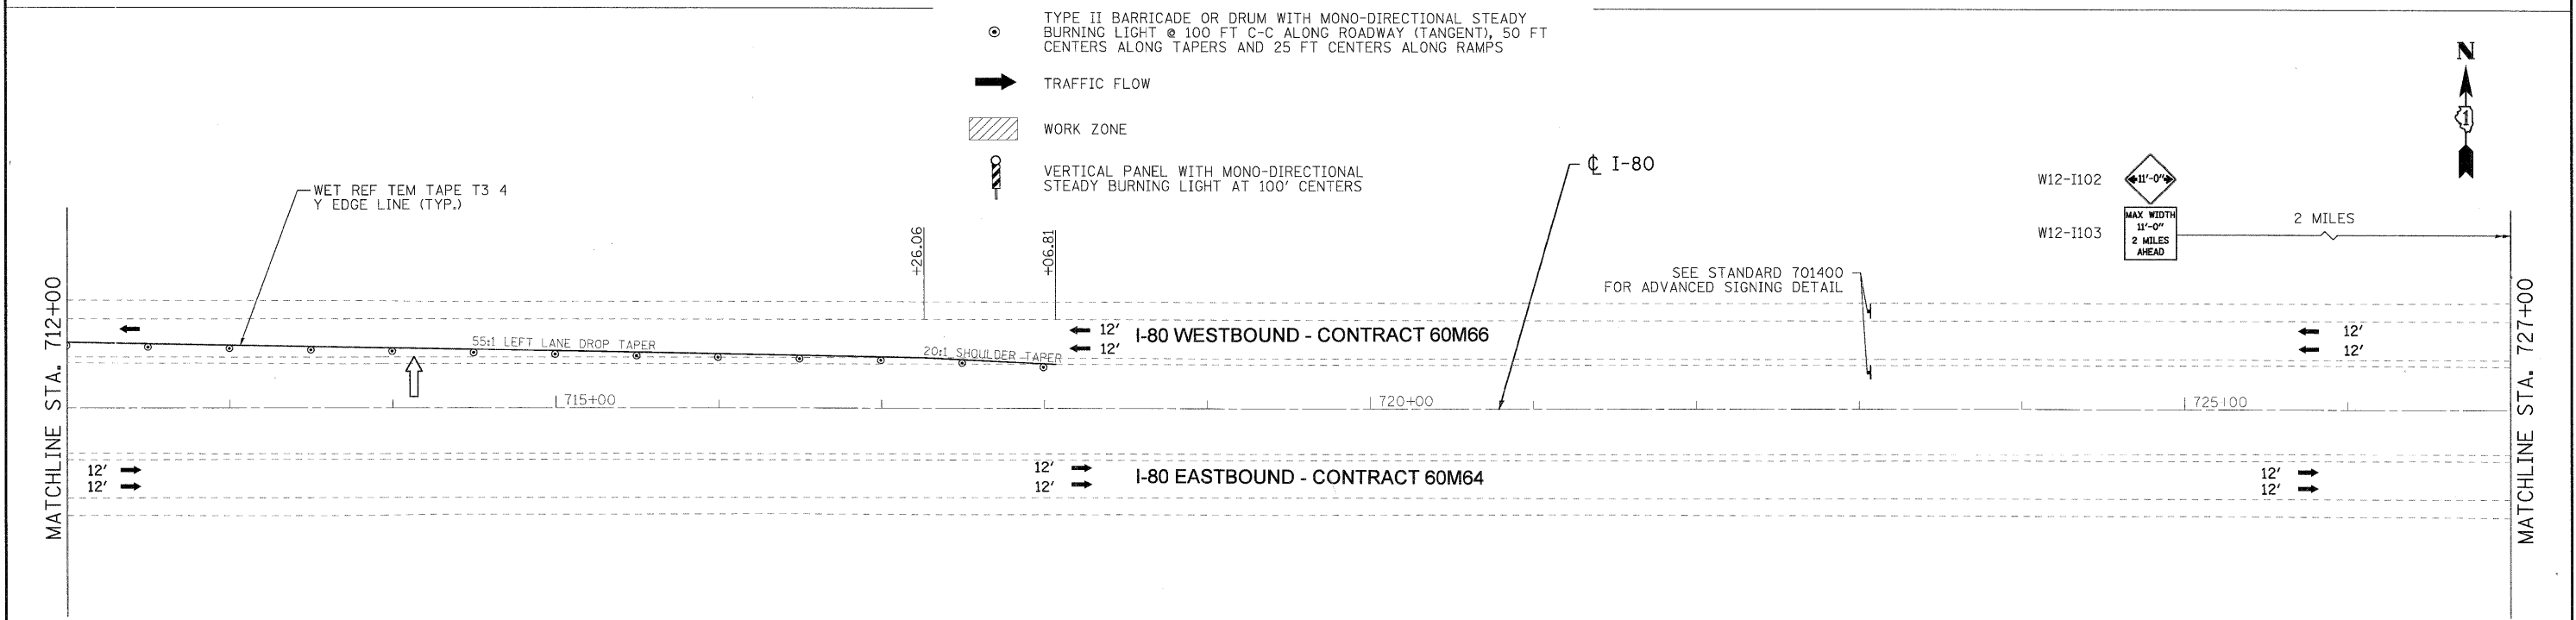

- NOTES:**
- ALL I-80 EASTBOUND WORK INCLUDED IN CONTRACT NO. 60M64 AND ALL I-80 WESTBOUND WORK INCLUDED IN CONTRACT NO. 60M66.
 - SIGNS W12-I102 AND W12-I103 SHALL ALSO BE PLACED ON BRIGGS STREET AND US ROUTE 30 FOR TRAFFIC TURNING ONTO THE I-80 WESTBOUND RAMPS.

USER NAME = tkoappen@rdwy.lisle	DESIGNED - MJV	REVISED -
PLOT CONFIG = PDF(Large).plt	DRAWN - MJV	REVISED -
PLOT SCALE = 1:50	CHECKED - DTH	REVISED -
PLOT DATE = 1/20/2011	DATE - 1/21/2011	REVISED -



**STATE OF ILLINOIS
DEPARTMENT OF TRANSPORTATION**

MAINTENANCE OF TRAFFIC - STAGE 1	
I-80 MAINLINE	
SCALE: 1"=50'	SHEET NO. 11 OF 11 SHEETS
STA. 697+00.00 TO STA. 727+00.00	

F.A.I. RTE.	SECTION	COUNTY	TOTAL SHEETS	SHEET NO.
80	99 (2 & 3) RS-3	WILL	200	45
CONTRACT NO. 60M64				
FED. ROAD DIST. NO. 1 ILLINOIS FED. AID PROJECT				