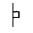

 

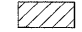

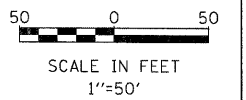
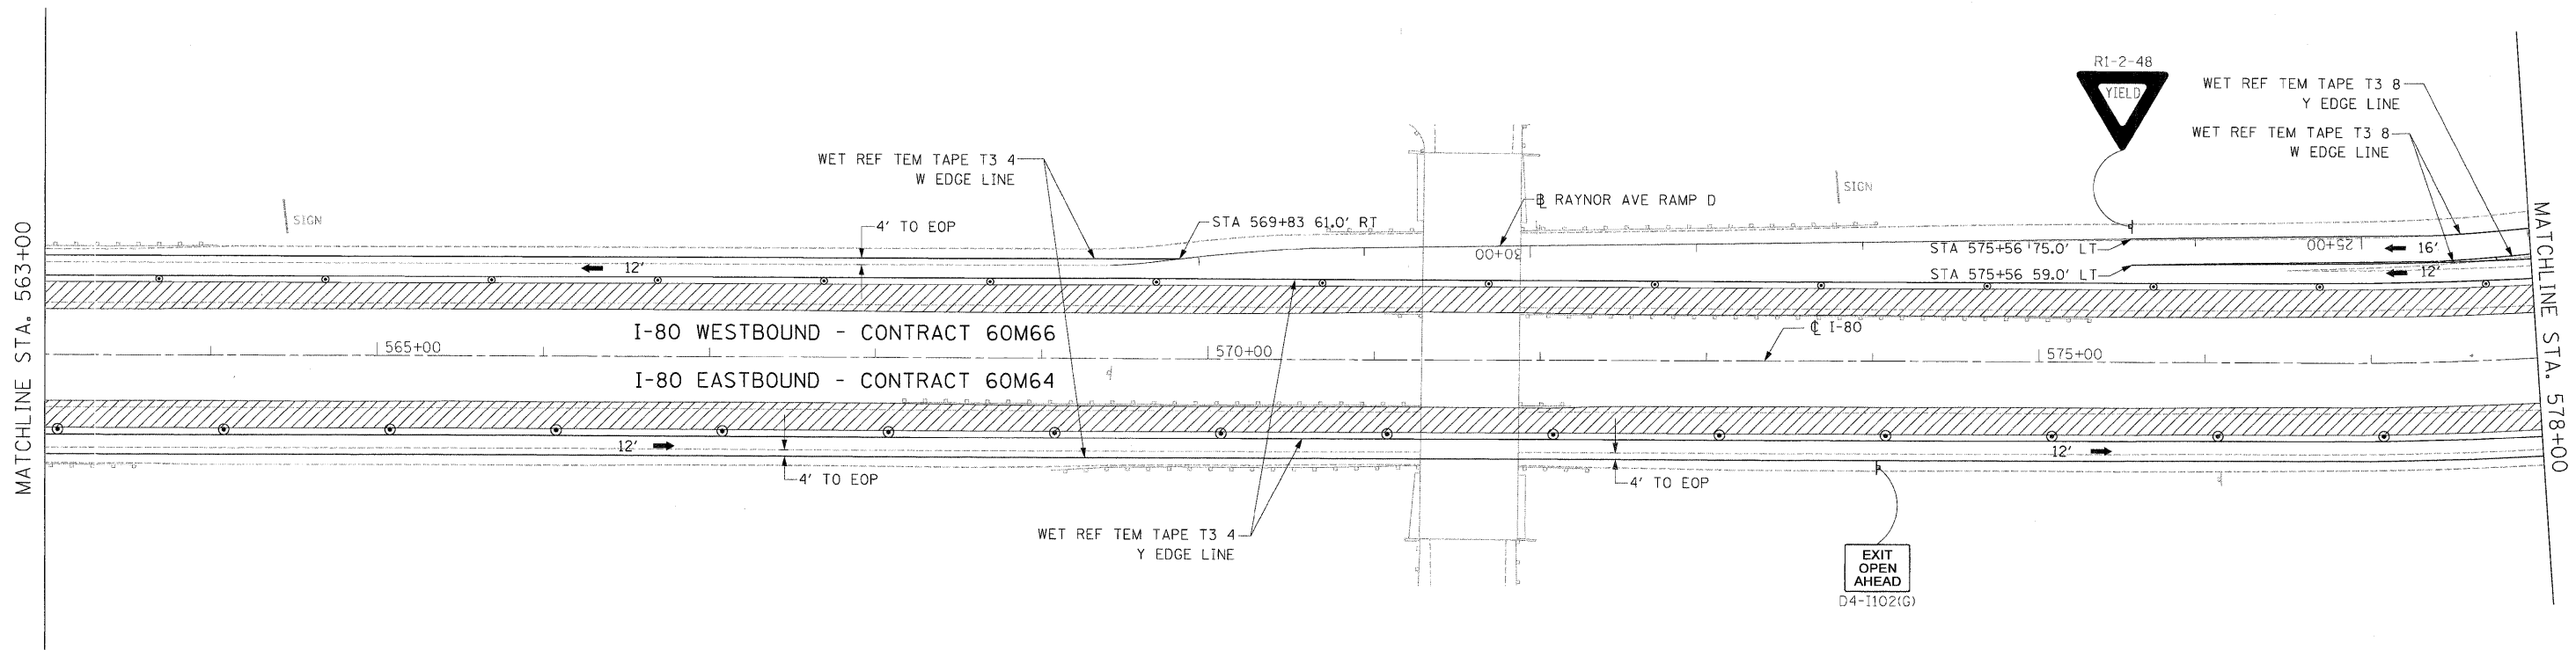



NOTES:

1. ALL I-80 EASTBOUND WORK INCLUDED IN CONTRACT NO. 60M64 AND ALL I-80 WESTBOUND WORK INCLUDED IN CONTRACT NO. 60M66.

LEGEND:

-  TRAFFIC CONTROL SIGN
-  ARROW BOARD
-  TYPE II BARRICADE OR DRUM WITH MONO-DIRECTIONAL STEADY BURNING LIGHT @ 100 FT C-C ALONG ROADWAY (TANGENT), 50 FT CENTERS ALONG TAPERS AND 25 FT CENTERS ALONG RAMPS
-  TRAFFIC FLOW
-  WORK ZONE
-  VERTICAL PANEL AT 100' CENTERS



USER NAME = default	DESIGNED - JK	REVISED -		STATE OF ILLINOIS DEPARTMENT OF TRANSPORTATION	MAINTENANCE OF TRAFFIC - STAGE 2 I-80 MAINLINE	F.A.I. RTE.	SECTION	COUNTY	TOTAL SHEETS	SHEET NO.
PLOT SCALE = 1/20' SCALE	DRAWN - JK	REVISED -				80	99(2&3)RS-3	WILL	200	48
PLOT DATE = 1/22/2011	CHECKED - RR	REVISED -				CONTRACT NO. 60M64				
FILE NAME = c:\ceddlab\p\rose\pgr\eat.lakes\dms34565\DI60M66-Sht-MOT10.dgn	DATE - 01/21/2011	REVISED -	SCALE: 1"=50'			SHEET NO. 3 OF 11 SHEETS		STA. 563+00.00 TO STA. 578+00.00		FED. ROAD DIST. NO. ILLINOIS FED. AID PROJECT