



- NOTES**
- SEE IDOT DISTRICT 1 DETAILS FOR TC-12 'MULTI-LANE FREEWAY PAVEMENT MARKING DETAILS' FOR PLACEMENT AND TYPE OF RAISED REFLECTIVE PAVEMENT MARKERS.
  - FOR PROPOSED PAVEMENT MARKINGS IN THE PCC SECTIONS, USE POLYUREA PAVEMENT MARKINGS ACCORDING TO DISTRICT 1 DETAIL TC-12.
  - REFER TO ROADWAY PLANS FOR LIMITS OF RESURFACING.
  - ALL EASTBOUND WORK IS IN CONTRACT 60M64 AND ALL WESTBOUND WORK IS IN CONTRACT 60M66.

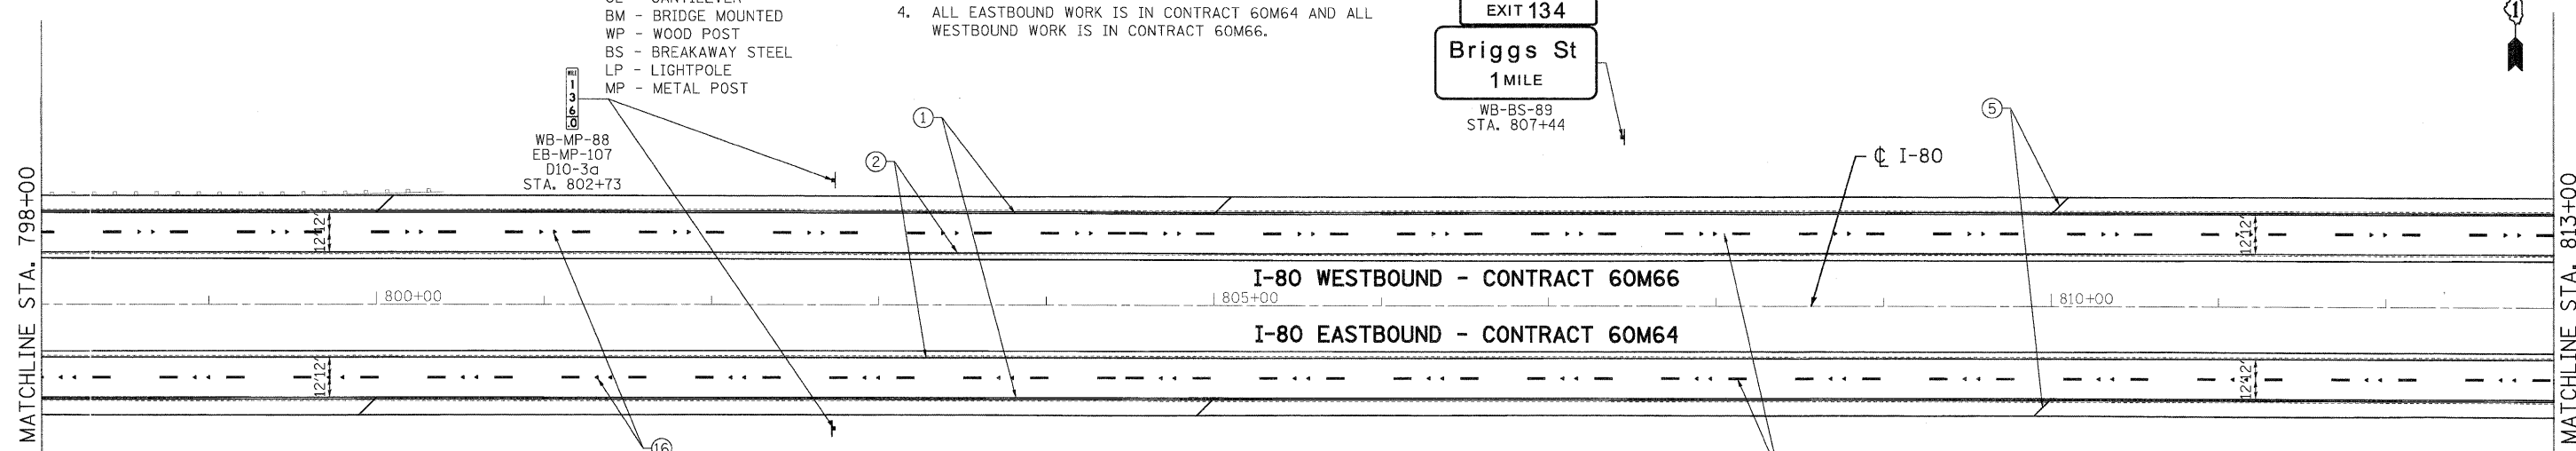

USER NAME = tkoeppen@idw.Lisle	DESIGNED - EJB	REVISED -		<b>STATE OF ILLINOIS</b> <b>DEPARTMENT OF TRANSPORTATION</b>	<b>PAVEMENT MARKING &amp; SIGNING PLAN</b> <b>I-80 MAINLINE</b>		F.A.I. RTE.	SECTION	COUNTY	TOTAL SHEETS	SHEET NO.
PLOT CONFIG = PDFill.nrgel.plt	DRAWN - EJB	REVISED -			80	99 (2 & 3) RS-3	WILL	200	73		
PLOT SCALE = 1:50	CHECKED - DTH	REVISED -			CONTRACT NO. 60M64						
PLOT DATE = 1/21/2011	DATE - 1/21/2011	REVISED -			FED. ROAD DIST. NO. 1 [ILLINOIS] FED. AID PROJECT						
FILE NAME = ...N160M64-sht-pmk-08.dgn			SCALE: 1"=50'	SHEET NO. 14 OF 18 SHEETS	STA. 783+00.00 TO STA. 813+00.00						