




MATCHLINE STA. 15+00
15+00
16'

I-80 WESTBOUND - CONTRACT 60M66

I-80 EASTBOUND - CONTRACT 60M64

**GUIDE SIGN SEQUENCE
NUMBERING CODE**

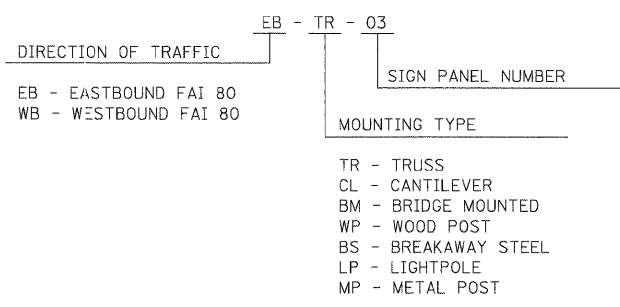

NOTES

- SEE IDOT DISTRICT 1 DETAILS FOR TC-12 'MULTI-LANE FREEWAY PAVEMENT MARKING DETAILS' FOR PLACEMENT AND TYPE OF RAISED REFLECTIVE PAVEMENT MARKERS.
- FOR PROPOSED PAVEMENT MARKINGS IN THE PCC SECTIONS, USE POLYUREA PAVEMENT MARKINGS ACCORDING TO DISTRICT 1 DETAIL TC-12.
- REFER TO ROADWAY PLANS FOR LIMITS OF RESURFACING.
- ALL EASTBOUND WORK IS IN CONTRACT 60M64 AND ALL WESTBOUND WORK IS IN CONTRACT 60M66.

LEGEND:

- | | | |
|--|---|--|
| ① THERMOPLASTIC PAVEMENT MARKING - LINE 4" (WHITE EDGE LINE) | ⑪ POLYUREA PAVEMENT MARKING TYPE I - LINE 5" (WHITE 10' DASH, 30' SKIP - P.C.C. PVT. ONLY) | ⑲ POLYUREA PAVEMENT MARKING TYPE 1 - LETTERS AND SYMBOLS |
| ② THERMOPLASTIC PAVEMENT MARKING - LINE 4" (YELLOW EDGE LINE) | ⑫ POLYUREA PAVEMENT MARKING TYPE I - LINE 8" (WHITE EDGE LINE - P.C.C. PVT. ONLY) | ⑳ PREFORMED PLASTIC PAVEMENT MARKING, TYPE B - INLAID - LINE 8" (WHITE 3' DASH, 9" SKIP) |
| ③ THERMOPLASTIC PAVEMENT MARKING - LINE 8" (WHITE EDGE LINE) | ⑬ POLYUREA PAVEMENT MARKING TYPE I - LINE 12" (WHITE GORE CHEVRONS SPACED @ 30' CENTERS - P.C.C. PVT. ONLY) | |
| ④ THERMOPLASTIC PAVEMENT MARKING - LINE 12" (WHITE GORE CHEVRONS SPACED @ 30' CENTERS) | ⑭ POLYUREA PAVEMENT MARKING TYPE I - LINE 12" (WHITE SHOULDER DIAGONALS SPACED @ 500' CENTERS (40' AT BRIDGES)) | |
| ⑤ THERMOPLASTIC PAVEMENT MARKING - LINE 12" (WHITE SHOULDER DIAGONALS SPACED @ 500' CENTERS) | ⑮ RAISED REFLECTIVE PAVEMENT MARKER (1-WAY YELLOW / OPAQUE) | |
| ⑥ THERMOPLASTIC PAVEMENT MARKING - LINE 4" (WHITE 2' DASH, 6' SKIP) | ⑯ RAISED REFLECTIVE PAVEMENT MARKER (1-WAY CRYSTAL / OPAQUE) | |
| ⑦ PREFORMED PLASTIC PAVEMENT MARKING, TYPE B - INLAID - LINE 5" (WHITE 10' DASH, 30' SKIP) | ⑰ RAISED REFLECTIVE PAVEMENT MARKER (BRIDGE) | |
| ⑧ POLYUREA PAVEMENT MARKING TYPE I - LINE 4" (WHITE EDGE LINE - P.C.C. PVT. ONLY) | ⑱ THERMOPLASTIC PAVEMENT MARKING - LETTERS AND SYMBOLS | |
| ⑨ POLYUREA PAVEMENT MARKING TYPE I - LINE 4" (YELLOW EDGE LINE - P.C.C. PVT. ONLY) | ⑳ POLYUREA PAVEMENT MARKING TYPE 1 - LETTERS AND SYMBOLS | |
| ⑩ POLYUREA PAVEMENT MARKING TYPE I - LINE 4" (WHITE 2' DASH, 6' SKIP - P.C.C. PVT. ONLY) | | |

STRIPING LIMIT
STA. 8+00.00

EB-MP-123
W1-8R
STA. 7+20

EB-MP-122
W1-8R
STA. 6+40

EB-MP-121
W1-8R
STA. 5+60

EB-MP-120
W1-8R
STA. 4+80

EB-MP-119
W1-8R
STA. 4+00

U.S. RTE. 30
RAMP C

U.S. RTE. 30
RAMP A

US 30
LINCOLN HIGHWAY (MAPLE ST)

USER NAME = tkoeppner(Rdwy_Lis1e)	DESIGNED -	REVISED - EJB
PLOT CONFIG= PDF(Large).plt	DRAWN -	REVISED - EJB
PLOT SCALE = 1:50'	CHECKED -	REVISED - DTH
PLOT DATE = 1/23/2011	DATE -	REVISED - 1/21/2011



**STATE OF ILLINOIS
DEPARTMENT OF TRANSPORTATION**

**PAVEMENT MARKING & SIGNING PLAN
U.S. RTE. 30 RAMPS A AND C**

SCALE: 1"=50' SHEET NO. 18 OF 18 SHEETS STA. 15+00 TO STA. 0+30.54

F.A.I. RTE.	SECTION	COUNTY	TOTAL SHEETS	SHEET NO.
80	99 (2 & 3) RS-3	WILL	200	77
CONTRACT NO. 60M64				
FED. ROAD DIST. NO. 1 ILLINOIS FED. AID PROJECT				