


SIGN NUMBER	name
WIDTH x HGHT.	10'-0" x 8'-0"
BORDER WIDTH	2"
CORNER RADIUS	12"
MOUNTING	Overhead
BACKGROUND	TYPE: Reflective COLOR: Green
LEGEND,BORDER	TYPE: Reflective COLOR: White,White

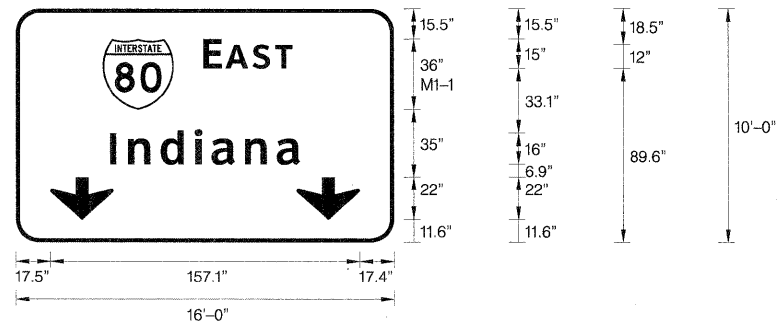

SIGN NUMBER	name
WIDTH x HGHT.	16'-0" x 10'-0"
BORDER WIDTH	2"
CORNER RADIUS	12"
MOUNTING	Overhead
BACKGROUND	TYPE: Reflective COLOR: Green
LEGEND,BORDER	TYPE: Reflective COLOR: White,White

SYMBOL	ROT	X	Y	WID	HT
M1-1	0	44.1	68.6	36	36
ARROWN	0.2	17.5	11.6	32.1	22
ARROWN	0.2	142.6	11.6	32.1	22

NOTE: Letter locations are panel edge to lower left corner


LETTER POSITIONS (X) IN INCHES										LENGTH	SERIES,SIZE
A	m	t	r	a	k						ClearviewHwy-5-W
23.3	37.9	54.8	64.3	72.5	85.2					70.3	12,9.8
M	e	t	r	a							ClearviewHwy-5-W
31.7	46.8	58.5	68	76.2						53.4	12,9.8
P	a	r	k	&	R	i	d	e			ClearviewHwy-5-W
5.5	17.2	29.9	38.9	55.3	73.6	86.3	92.9	105.7		108.9	12,9.8
E	X	I	T	1	3	2	B				ClearviewHwy-5-W
15.3	23.9	35.3	40.2	55.4	64.5	76.2	92.4			86.2	10,12

SIGN NO. EB-BS-47 STA. 632+07

NOTE: Letter locations are panel edge to lower left corner


LETTER POSITIONS (X) IN INCHES										LENGTH	SERIES,SIZE
E	A	S	T								ClearviewHwy-5-W
95.1	106.6	120.3	131.7							45.2	15,12
I	n	d	i	a	n	a					ClearviewHwy-5-W
47.8	57.1	73.6	90.9	99.4	116.3	132.4				96.5	16,13

SIGN NO. EB-TR-57 STA. 639+39

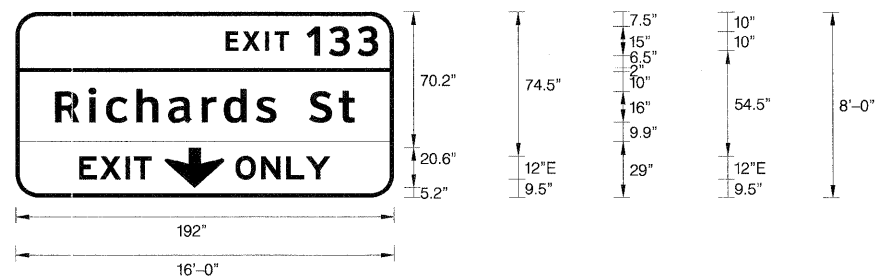

SIGN NUMBER	name
WIDTH x HGHT.	16'-0" x 8'-0"
BORDER WIDTH	2"
CORNER RADIUS	12"
MOUNTING	Overhead
BACKGROUND	TYPE: Reflective COLOR: Green
LEGEND,BORDER	TYPE: Reflective COLOR: White,White

SYMBOL	ROT	X	Y	WID	HT
ARROWN	0	75.8	5.2	30	20.6

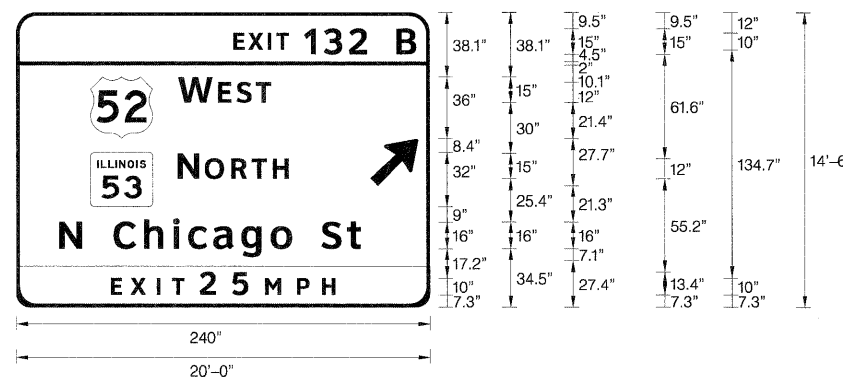

SIGN NUMBER	name
WIDTH x HGHT.	20'-0" x 14'-6"
BORDER WIDTH	2"
CORNER RADIUS	12"
MOUNTING	Overhead
BACKGROUND	TYPE: Reflective COLOR: Green, Yellow
LEGEND,BORDER	TYPE: Reflective COLOR: White,White, Black

SYMBOL	ROT	X	Y	WID	HT
M1-4	0	43.2	99.9	36	36
ARROW	45	205.5	71.8	22.3	35.7
M148-2	0	43.2	59.5	36	32

NOTE: Letter locations are panel edge to lower left corner

LETTER POSITIONS (X) IN INCHES										LENGTH	SERIES,SIZE	
E	X	I	T	1	3	3					ClearviewHwy-5-W	
106.8	115.3	126.7	131.7	147.8	159.2	173.7				77.3	10,15	
R	i	c	h	a	r	d	s	S	t		ClearviewHwy-5-W	
20.1	37.1	45.9	61.4	77.5	94.5	105.8	122.1	132.3	149.1	164.1	151.8	16,13
E	X	I	T								ClearviewHwy-5-W	
32.3	42.9	55.8	60								36.7	12
O	N	L	Y								ClearviewHwy-5-W	
111.8	124.6	137.4	147.4								47.9	12

SIGN NO. EB-TR-58 STA. 659+39

NOTE: Letter locations are panel edge to lower left corner

LETTER POSITIONS (X) IN INCHES										LENGTH	SERIES,SIZE	
E	X	I	T	1	3	2	B				ClearviewHwy-5-W	
126.2	134.8	146.1	151.1	167.3	178.7	193.3	220.8			105.9	10,15	
W	E	S	T								ClearviewHwy-5-W	
94.2	117.2	127.9	139.3							53.8	15,12	
N	O	R	T	H							ClearviewHwy-5-W	
93.9	109.4	124.8	136.7	149						64.2	15,12	
N	C	h	i	c	a	g	o	S	t		ClearviewHwy-5-W	
25	56.5	74.3	91.1	99.9	114.4	130.6	147.7	177.1	192.1		175	16,16,13
E	X	I	T	2	5	M	P	H			ClearviewHwy-5-W	
54.9	66.4	81.5	90.4	106.5	125.3	144.4	162.8	177.5		130.2	10,13.4	

SIGN NO. EB-TR-59 STA. 639+39

USER NAME = #USER#	DESIGNED - LED	REVISED -
PLOT SCALE = #SCALE#	DRAWN - LED	REVISED -
PLOT DATE = #DATE#	CHECKED - DT	REVISED -
FILE NAME = #FILE#	DATE - 1/21/2011	REVISED -



STATE OF ILLINOIS  
DEPARTMENT OF TRANSPORTATION

SIGN PANEL DETAILS

SCALE: N.T.S. SHEET NO. 5 OF 10 SHEETS STA. TO STA.

F.A.I. RTE.	SECTION	COUNTY	TOTAL SHEETS	SHEET NO.
80	99 (2&3) RS-3	WILL	200	82
CONTRACT NO. 60M64			FED. ROAD DIST. NO. 1 ILLINOIS FED. AID PROJECT	