


SIGN NUMBER	name
WIDTH x HGHT.	13'-0" x 12'-0"
BORDER WIDTH	2"
CORNER RADIUS	12"
MOUNTING	Overhead
BACKGROUND	TYPE: Reflective COLOR: Green
LEGEND,BORDER	TYPE: Reflective COLOR: White,White

SYMBOL	ROT	X	Y	WID	HT
M1-4	0	60	111.1	36	36

NOTE: Letter locations are panel edge to lower left corner

LETTER POSITIONS (X) IN INCHES										LENGTH	SERIES,SIZE
E	X	I	T	1	3	7					ClearviewHwy-5-W
70.7	79.3	90.7	95.6	111.8	123.2	137.5				77.3	10,15
M	a	p	l	e	S	t					ClearviewHwy-5-W
20.7	40.6	57.5	74.5	83.7	95.4	112.5	127.5			114.7	16,13
12	M	I	L	E							ClearviewHwy-5-W
41.1	74.4	87.6	93.5	102.5						67.8	15,10

SIGN NO. EB-BS-111 STA. 848+65

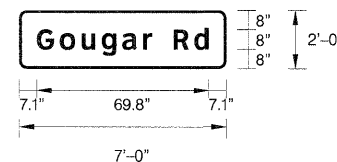


SIGN NUMBER	name
WIDTH x HGHT.	7'-0" x 2'-0"
BORDER WIDTH	1"
CORNER RADIUS	3"
MOUNTING	Ground
BACKGROUND	TYPE: Reflective COLOR: Green
LEGEND,BORDER	TYPE: Reflective COLOR: White,White

NOTE: Letter locations are panel edge to lower left corner

LETTER POSITIONS (X) IN INCHES										LENGTH	SERIES,SIZE
G	o	u	g	a	r	R	d				ClearviewHwy-5-W
7.1	0	9.4	18.2	26.4	34.7	43.2	46.9	55.6	64	69.8	8,6.5

SIGN NO. EB-MP-112 STA. 849+48

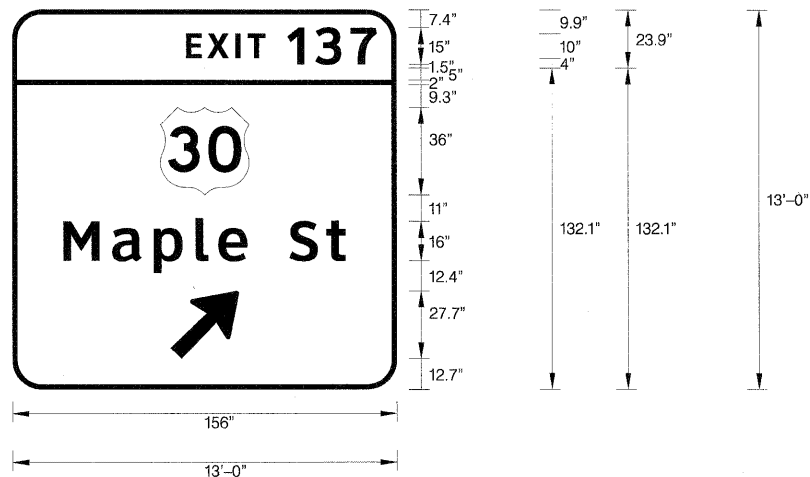


SIGN NUMBER	name
WIDTH x HGHT.	13'-0" x 13'-0"
BORDER WIDTH	2"
CORNER RADIUS	12"
MOUNTING	Overhead
BACKGROUND	TYPE: Reflective COLOR: Green
LEGEND,BORDER	TYPE: Reflective COLOR: White,White

SYMBOL	ROT	X	Y	WID	HT
M1-4	0	60.1	122.9	36	36
ARROW	45	64.2	55.8	22.3	35.7

NOTE: Letter locations are panel edge to lower left corner

LETTER POSITIONS (X) IN INCHES										LENGTH	SERIES,SIZE
E	X	I	T	1	3	7					ClearviewHwy-5-W
70.7	79.3	90.7	95.6	111.8	123.2	137.5				77.3	10,15
M	a	p	l	e	S	t					ClearviewHwy-5-W
20.7	40.6	57.5	74.5	83.7	95.4	112.5	127.5			114.7	16,13

SIGN NO. EB-BS-114 STA. 877+56

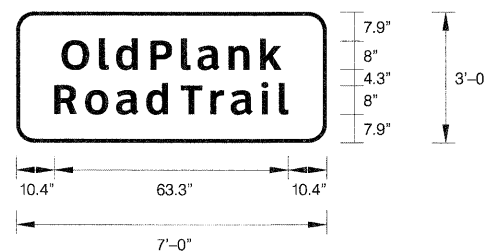

SIGN NUMBER	name
WIDTH x HGHT.	7'-0" x 3'-0"
BORDER WIDTH	1"
CORNER RADIUS	5"
MOUNTING	Ground
BACKGROUND	TYPE: Reflective COLOR: Green
LEGEND,BORDER	TYPE: Reflective COLOR: White,White

NOTE: Letter locations are panel edge to lower left corner

LETTER POSITIONS (X) IN INCHES										LENGTH	SERIES,SIZE
O	l	d	P	l	a	n	k				ClearviewHwy-5-W
12.3	22.5	27.1	36.4	44.6	49.1	57.5	66.1			59.4	8,6.5
R	o	a	d	T	r	a	i	l			ClearviewHwy-5-W
10.4	18.7	27.1	35.2	44.5	52.6	58.1	66.4	71.1		63.3	8,6.5

SIGN NO. EB-MP-115 STA. 878+00

USER NAME = #USER#	DESIGNED - LED	REVISED -
PLOT SCALE = #SCALE#	DRAWN - LED	REVISED -
PLOT DATE = #DATE#	CHECKED - DT	REVISED -
FILE NAME = #FILE#	DATE - 1/21/2011	REVISED -



STATE OF ILLINOIS
DEPARTMENT OF TRANSPORTATION

SIGN PANEL DETAILS

SCALE: N.T.S. SHEET NO. 9 OF 10 SHEETS STA. TO STA.

F.A.I. RTE.	SECTION	COUNTY	TOTAL SHEETS	SHEET NO.
80	99 (2&3) RS-3	WILL	200	86
FED. ROAD DIST. NO. 1 ILLINOIS FED. AID PROJECT			CONTRACT NO. 60M64	