


STAGE I CONSTRUCTION



STAGE II CONSTRUCTION

DESIGNED - DF	REVISED -
USER NAME = lm.jellier	DRAWN - LAM
REVISOR = BLU	CHECKED - BLU
DATE = 01/21/2011	DATE = 01/21/2011

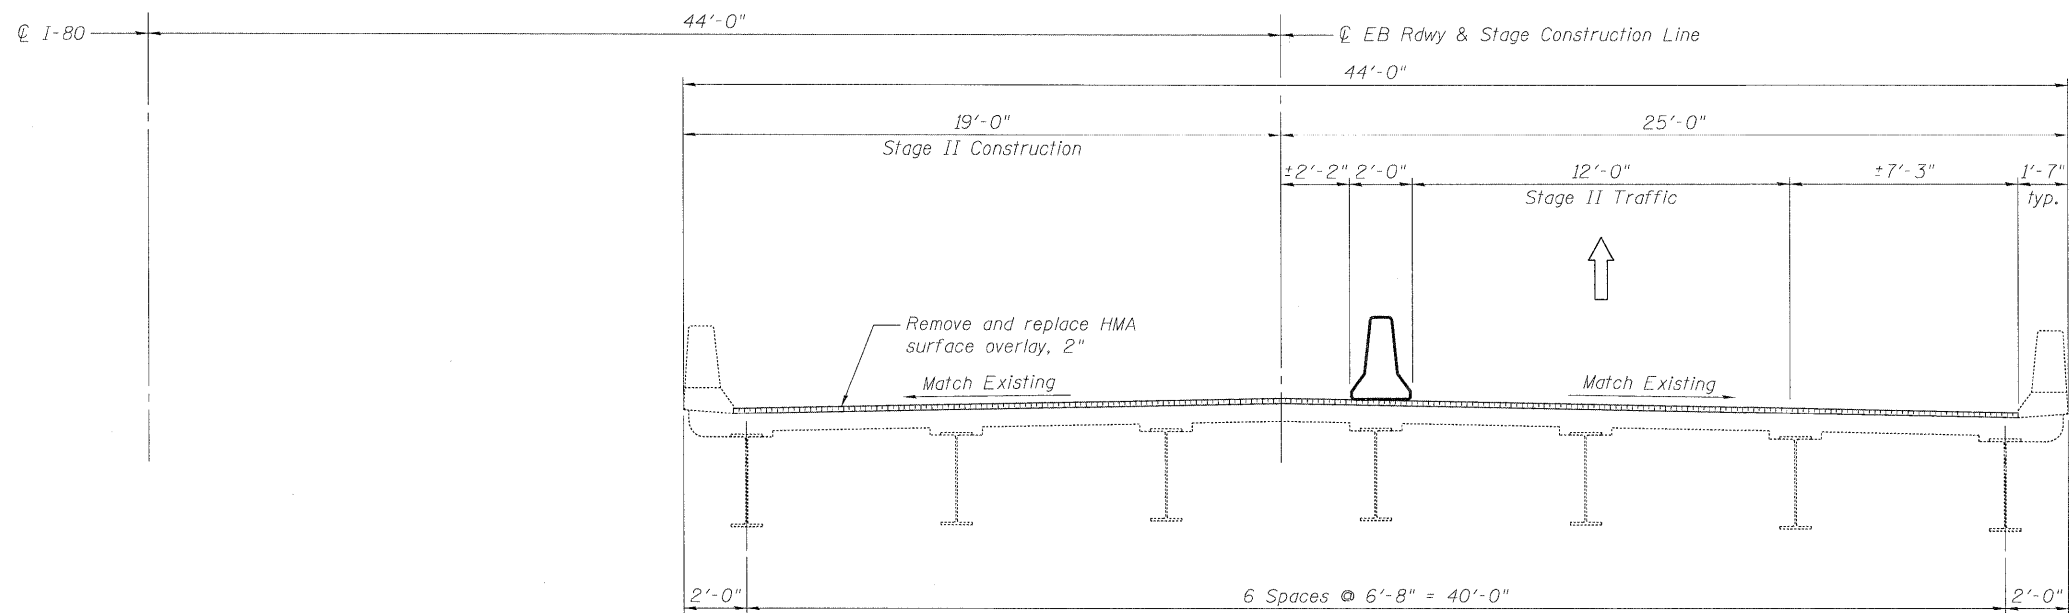

**STATE OF ILLINOIS
DEPARTMENT OF TRANSPORTATION**

**CONSTRUCTION STAGING
EASTBOUND I-80 OVER CENTER STREET RAMP AA
STRUCTURE NO. 099-0052**

F.A.I. RTE. 80	SECTION 99(2&3)RS-3	COUNTY WILL	TOTAL SHEETS 200	SHEET NO. 98
FED. ROAD DIST. NO. ILLINOIS FED. AID PROJECT			CONTRACT NO. 60M64	

S:\V0568\05_CADD\CADD_Sheets\0990052-60M64-002-CS.dgn