


STAGE I CONSTRUCTION



STAGE II CONSTRUCTION

USER NAME = tm_jaller	DESIGNED - DF	REVISED -
PLOT SCALE = NTS	DRAWN - LAM	REVISED -
PLOT DATE = 1/20/2011 12:33:59 PM	CHECKED - BLU	REVISED -
	DATE - 01/21/2011	REVISED -

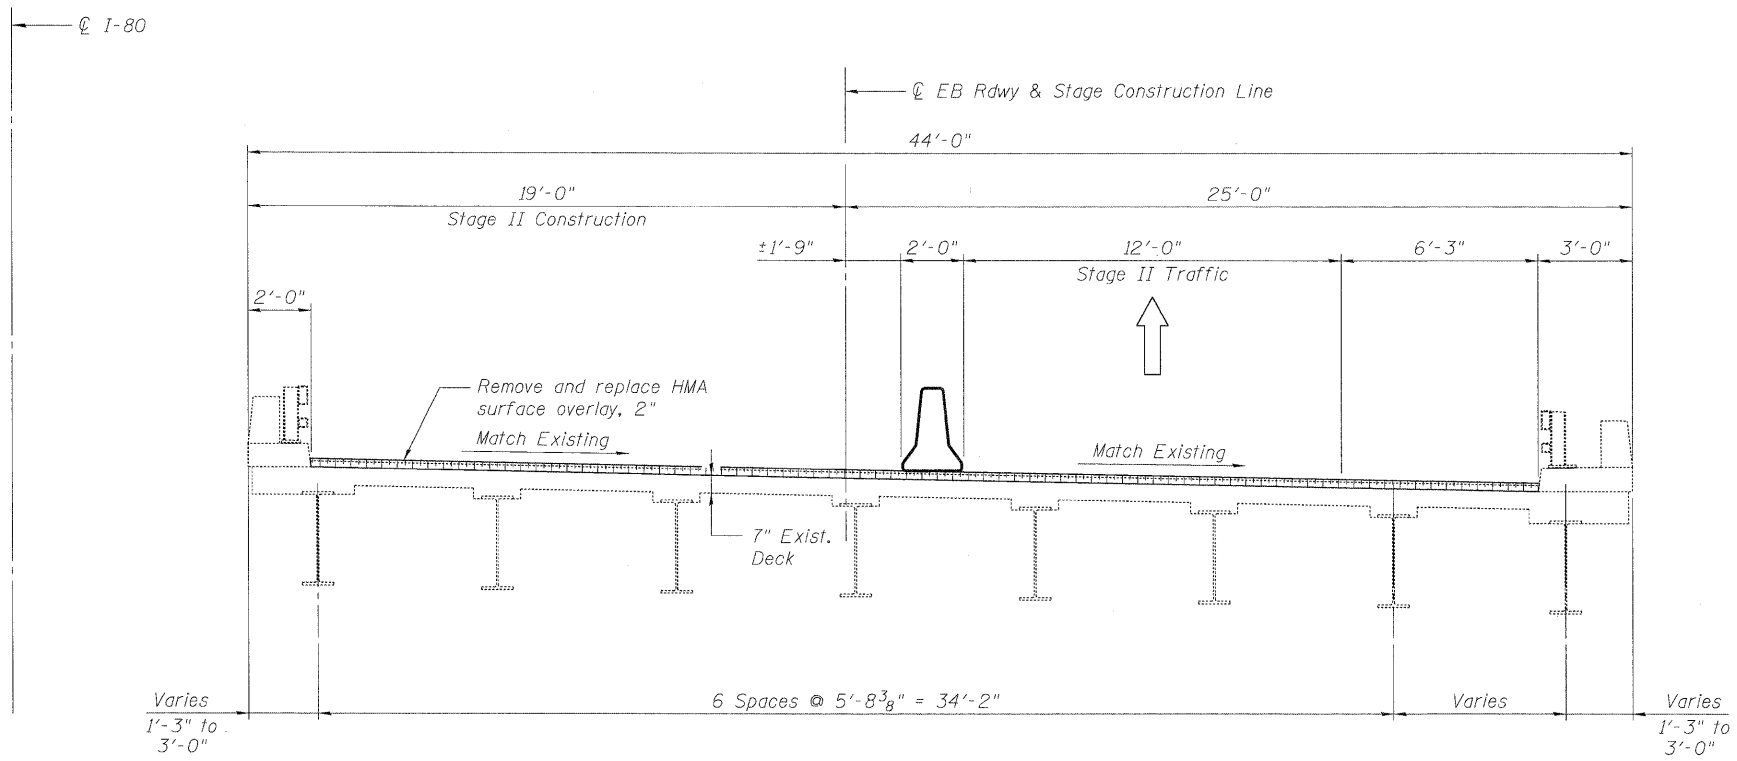

**STATE OF ILLINOIS
DEPARTMENT OF TRANSPORTATION**

**CONSTRUCTION STAGING
EASTBOUND I-80 OVER CENTER STREET RAMP CC
STRUCTURE NO. 099-0055**

F.A.I. RTE.	SECTION	COUNTY	TOTAL SHEETS	SHEET NO.
80	99I2&3RS-3	WILL	200	104
FED. ROAD DIST. NO. ILLINOIS FED. AID PROJECT			CONTRACT NO. 60M64	

SHEET NO. S- 2 OF S- 5 SHEETS

S:\V0568\05.CADD\CADD_Sheet\0990055-60M64-002-CS.dgn