





LEGEND

○ SIGN

TT TYPE III BARRICADE

NOTE:

SCHEDULING FOR THE RAILROAD GRADE CROSSING WORK SHALL BE COORDINATED WITH METRA, CONTRACT NO. 60K64 AND THE VILLAGE OF ORLAND PARK 143RD STREET/US 45 INTERSECTION PROJECT.

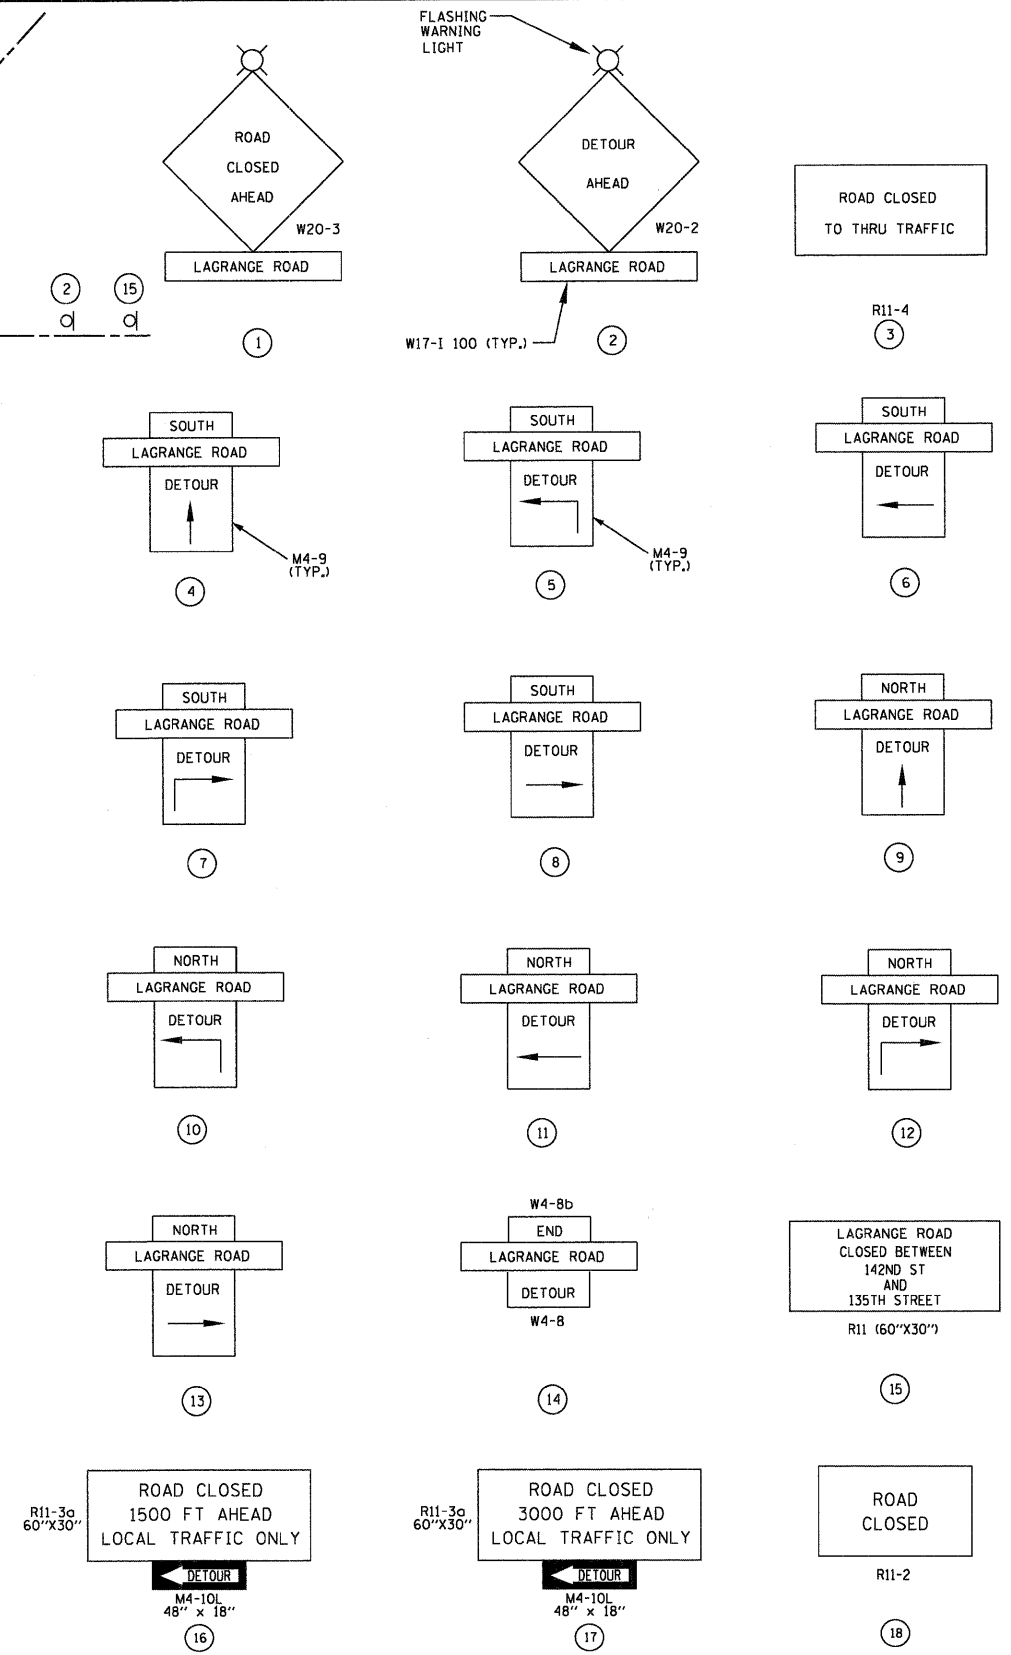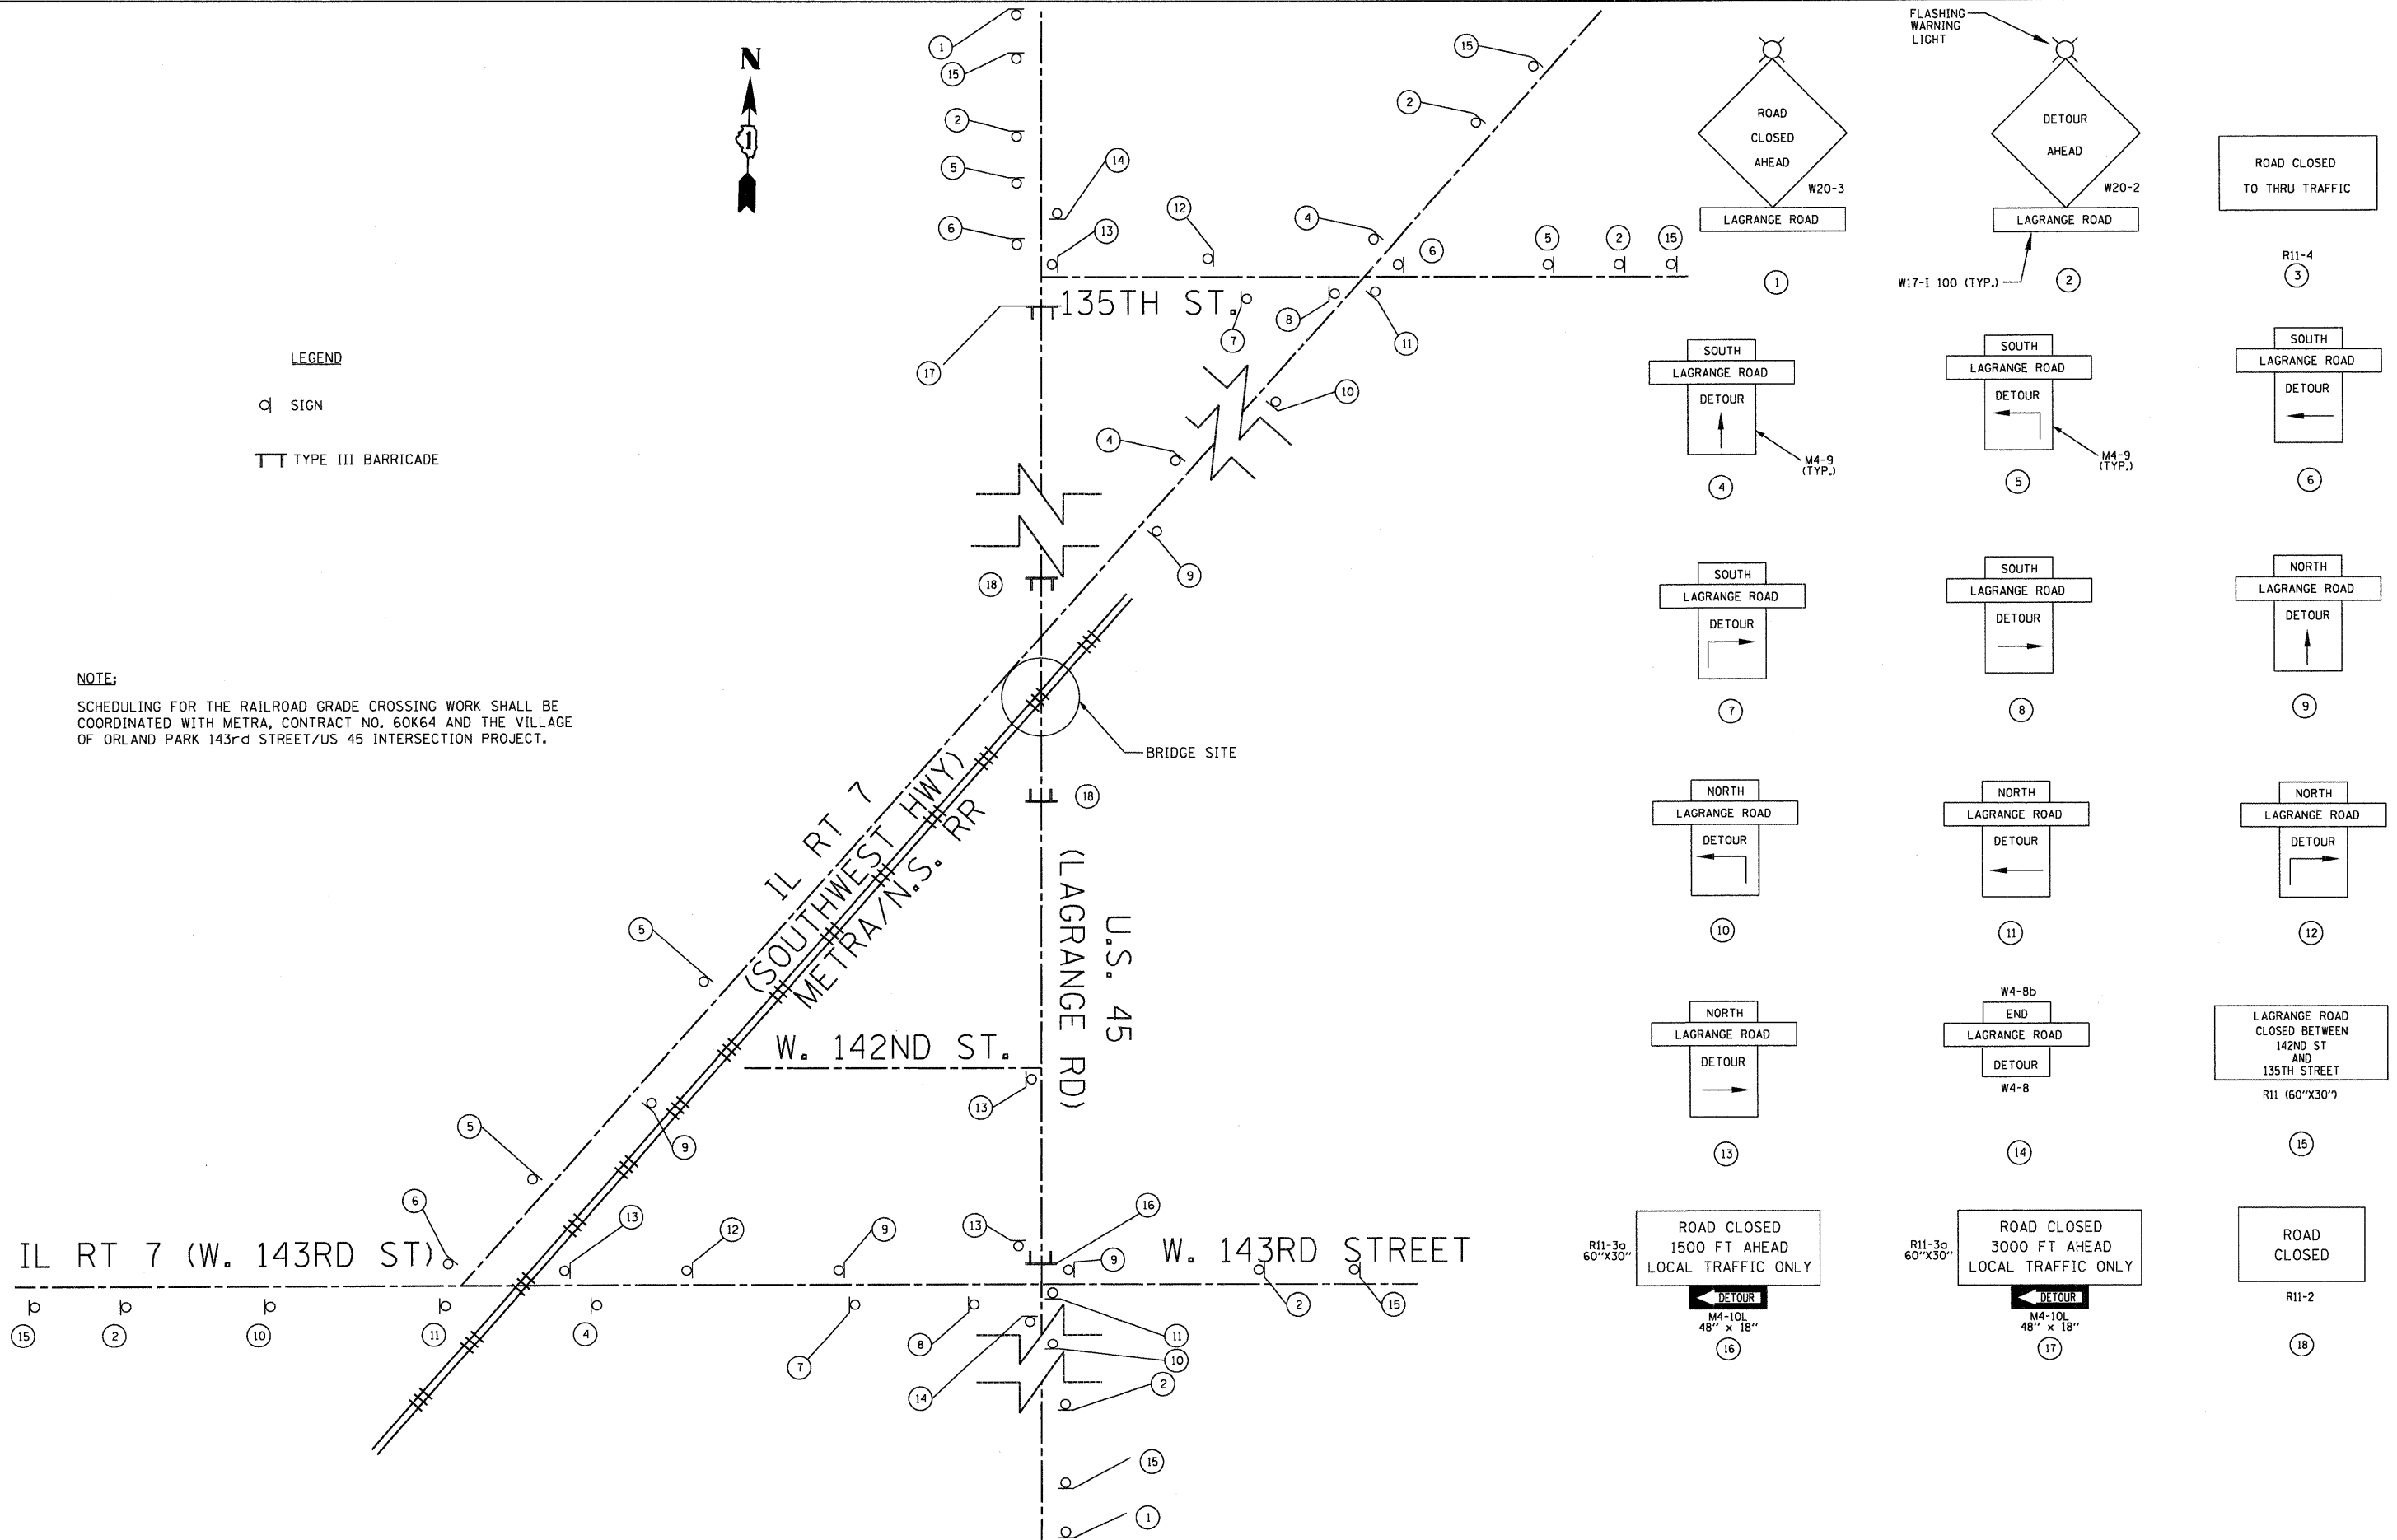

FILE NAME = D160N09-SHT-STAGING01.dgn	USER NAME = TKI\jgsl	DESIGNED - TRK	REVISED -	STATE OF ILLINOIS DEPARTMENT OF TRANSPORTATION	MAINTENANCE OF TRAFFIC TEMPORARY DETOUR PLAN FOR REMOVING GIRDERS	F.A.P. RTE. 330	SECTION 2010-135-1	COUNTY COOK	TOTAL SHEETS 101	SHEET NO. 25
	PLOT SCALE = 1:10	CHECKED - MJT	REVISED -			MN-01	CONTRACT NO. 60N09	ILLINOIS FED. AID PROJECT		
PLOT DATE = 12/29/2010	DATE = 12/17/10	REVISED -	REVISED -	SCALE: N.T.S.	SHEET NO. 1 OF 2 SHEETS	STA.	TO STA.			