



MATCH LINE STA. 3208+00/4208+00

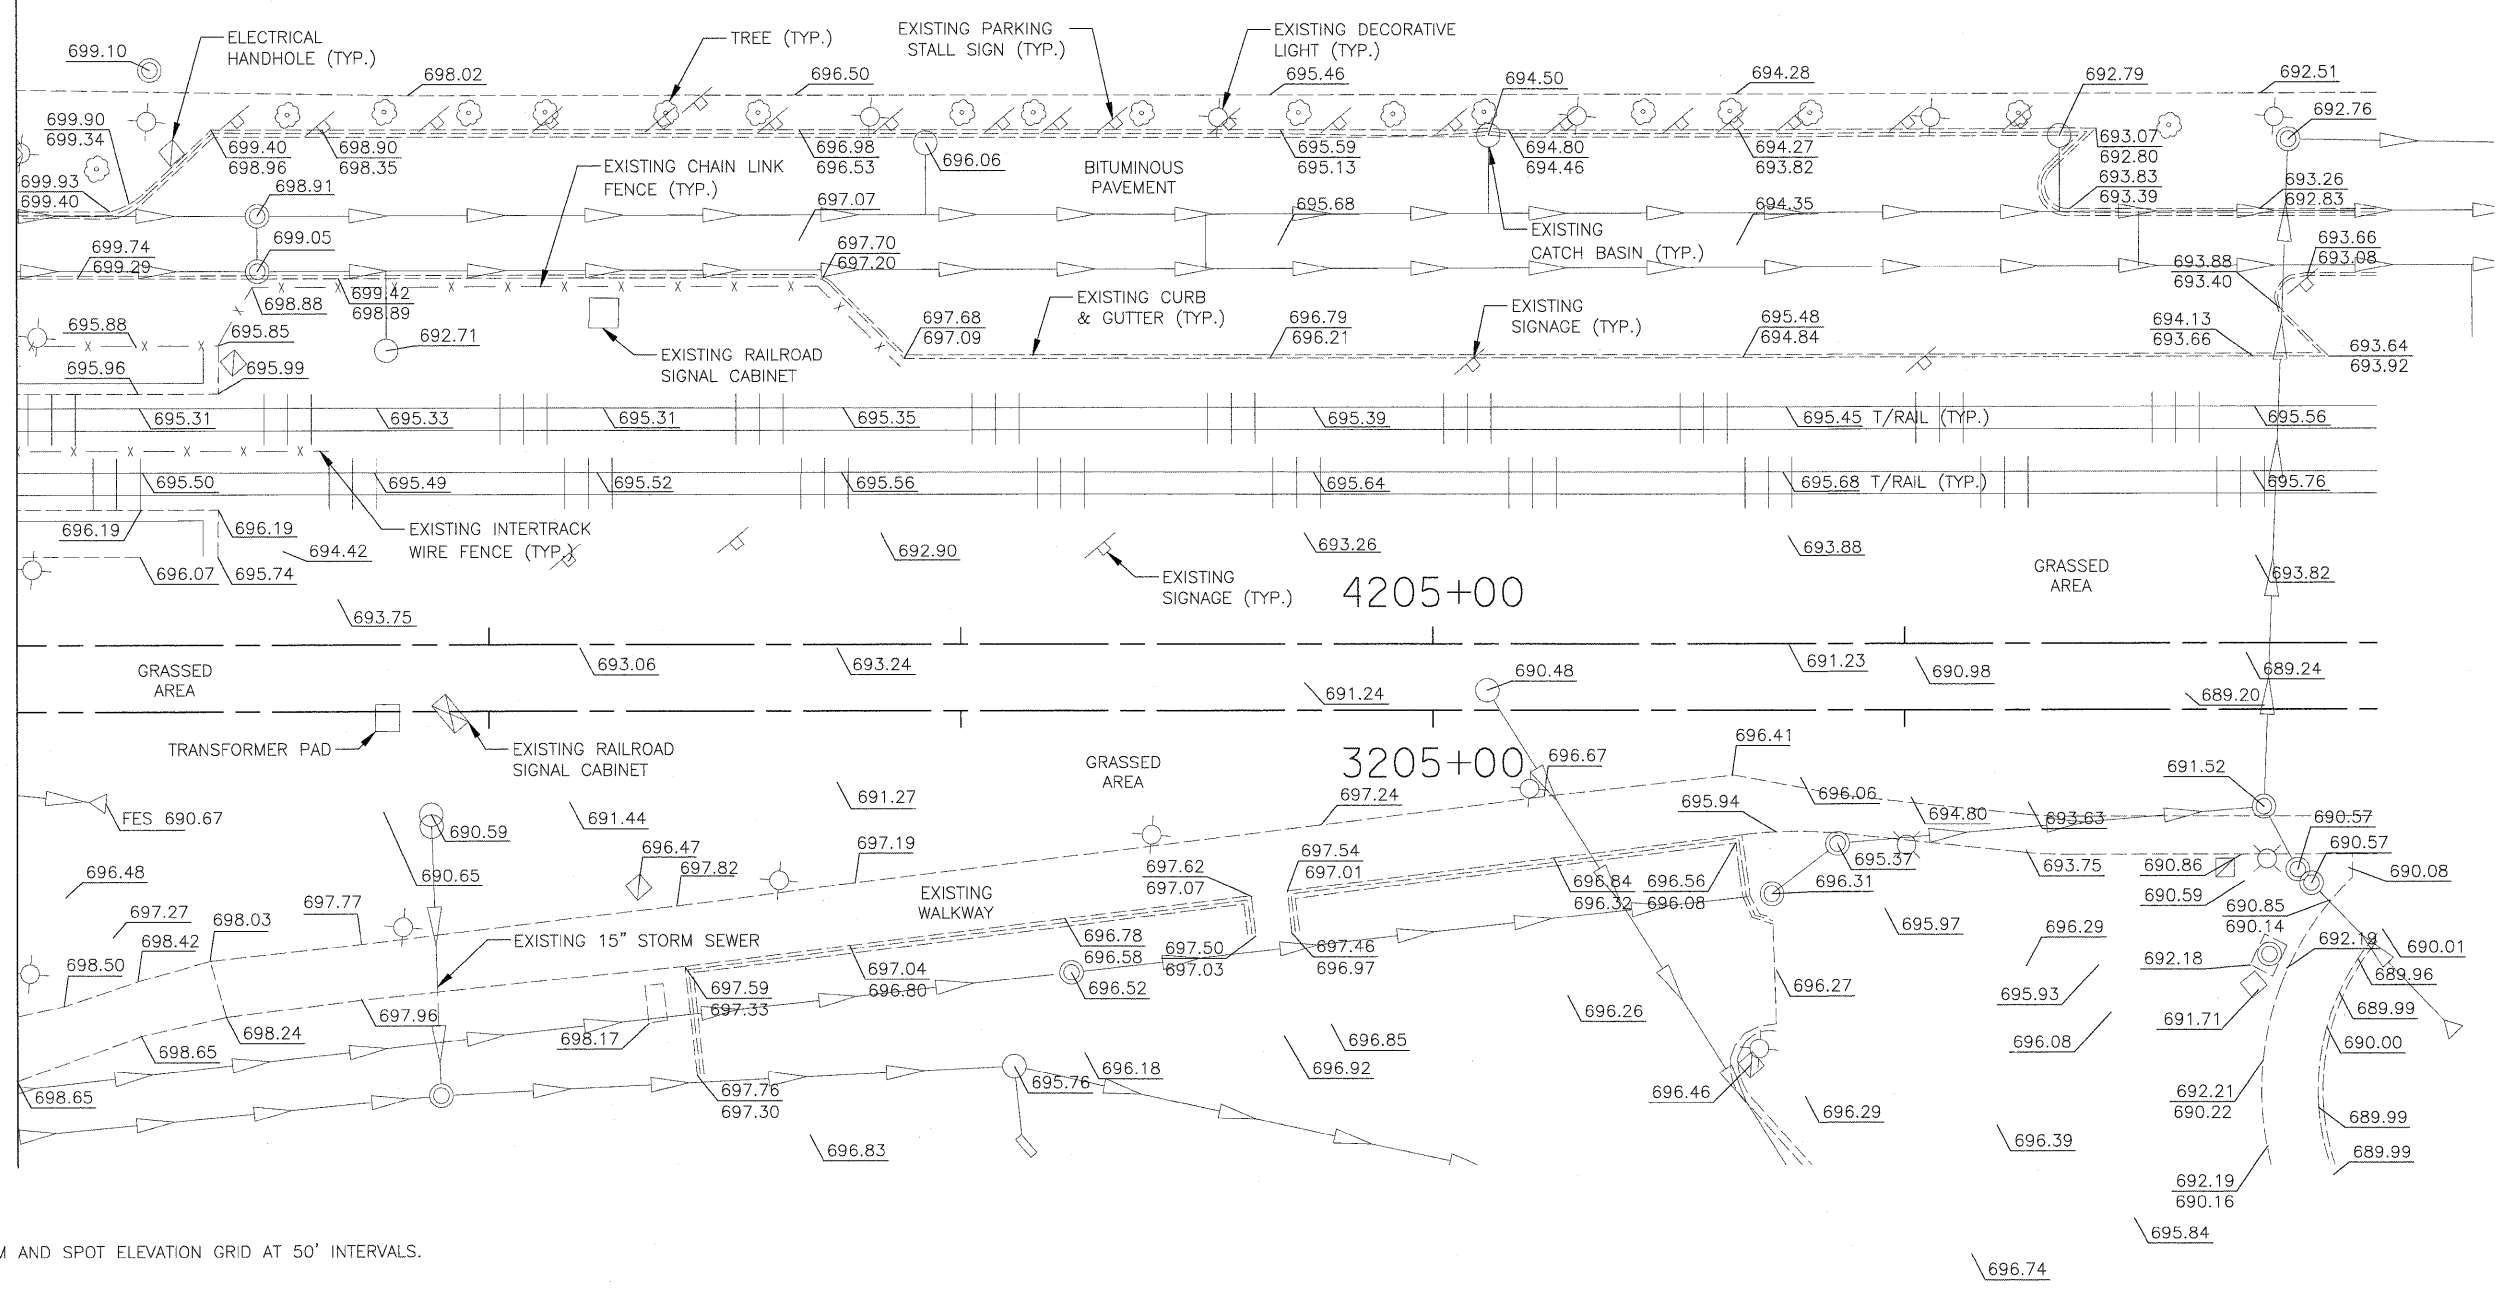

NOTE:
PLATFORM AND SPOT ELEVATION GRID AT 50' INTERVALS.

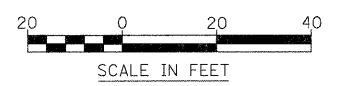

FILE NAME =	USER NAME = JSplekermann	DESIGNED MGS	REVISED -	STATE OF ILLINOIS DEPARTMENT OF TRANSPORTATION	METRA STATION AND PLATFORMS EXISTING CONDITIONS PLAN			F.A. RTE. 330	SECTION 2010-135-1	COUNTY COOK	TOTAL SHEETS 101	SHEET NO. 43	
	PLOT SCALE = 1" = 20'	CHECKED JRS	REVISED -		SCALE: 1"=20'	SHEET NO. 2 OF 2 SHEETS	STA. TO STA.	MS-3		CONTRACT NO. 60N09			
	PLOT DATE = 08/13/10	DATE 12/27/10	REVISED -		ILLINOIS FED. AID PROJECT								