



MATCH LINE STA. 3208+00/4208+00

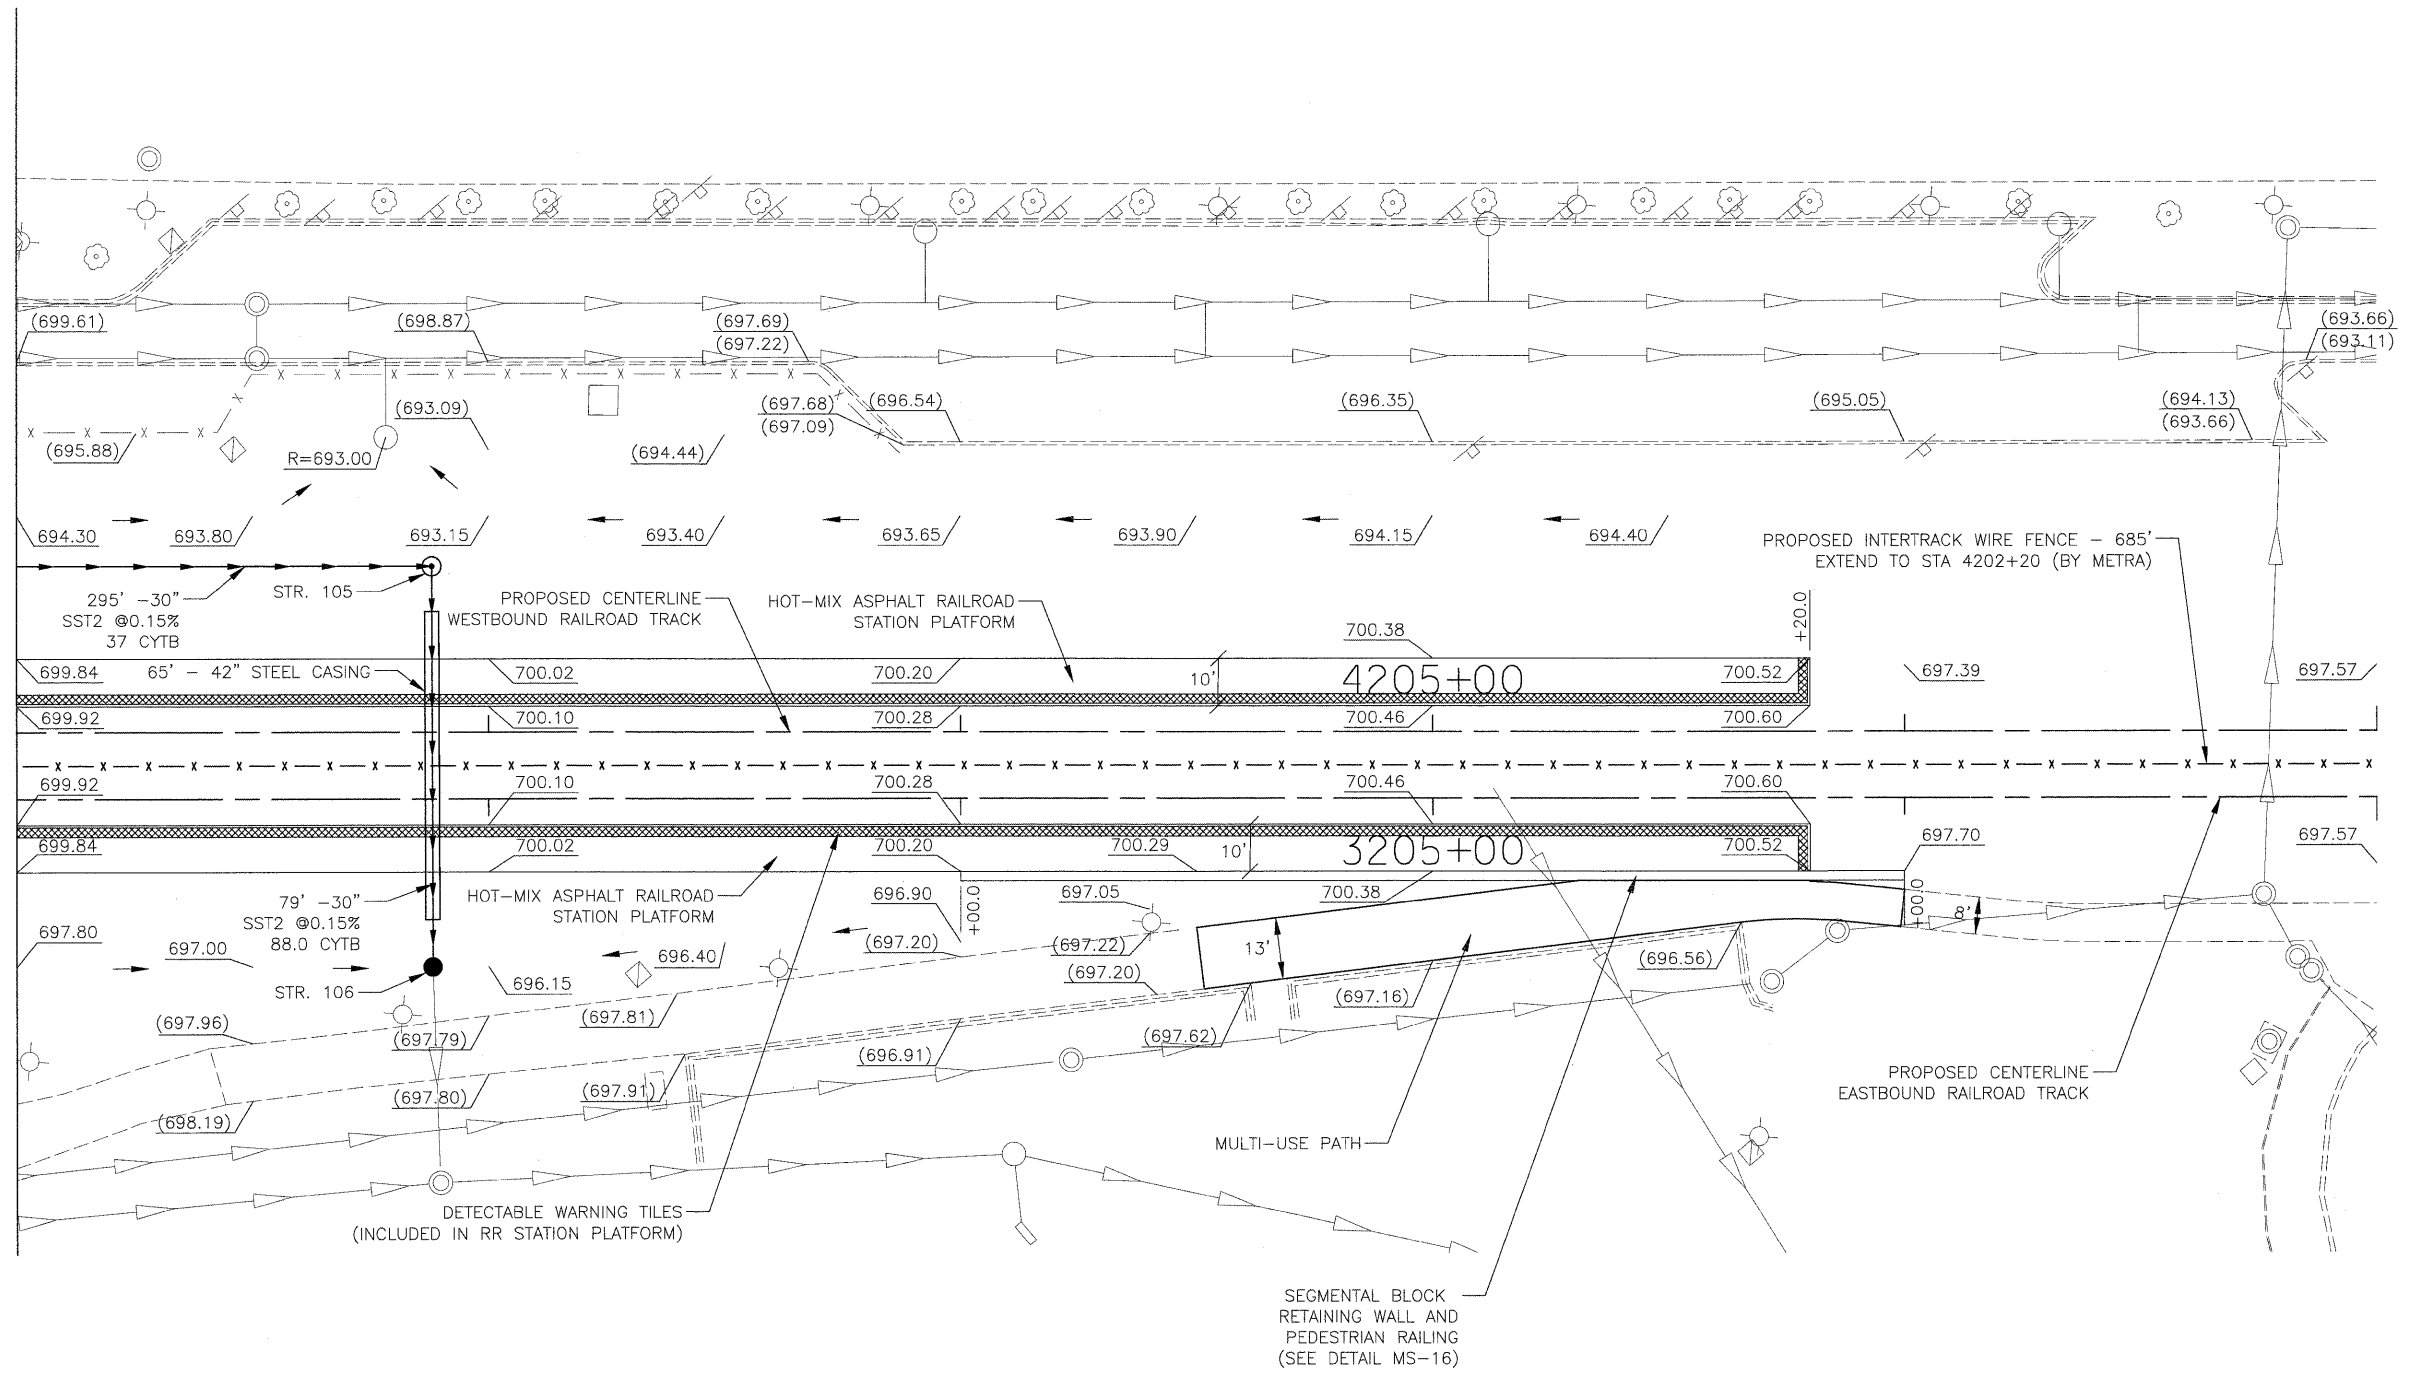

STRUCTURE NO.	STATION	OFFSET	TYPE	RIM ELEVATION	INVERT ELEVATION
105	4207+12.0	35.0' RT	MH TYPE A 5' DIA TYPE 1 F&G CLOSED LID	695.50	686.62 SE 686.72 SW
106	4207+11.8	49.5' LT	CB TYPE A 5' DIA TYPE 1 F&G OPEN LID	696.00	(686.31) SE 686.50 NW

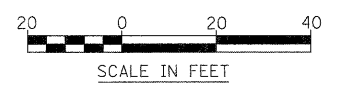

FILE NAME =	USER NAME = JSpiekermann	DESIGNED MGS	REVISED -	STATE OF ILLINOIS DEPARTMENT OF TRANSPORTATION	METRA STATION AND PLATFORMS PROPOSED PLAN	F.A. RTE. 330	SECTION 2010-135-I	COUNTY COOK	TOTAL SHEETS 101	SHEET NO. 47		
	PLOT SCALE = 1" = 20'	CHECKED JRS	REVISED -			SCALE: 1"=20'	SHEET NO. 2 OF 2 SHEETS	STA.	TO STA.	CONTRACT NO. 60N09		
	PLOT DATE = 08/13/10	DATE 12/27/10	REVISED -			ILLINOIS FED. AID PROJECT						
MS-7												