


DATE	
BY	
DESIGNED	
DRAWN	
CHECKED	
DATE	
FILE NAME	
ORIGINAL SURVEY	
NOTE BOOK	
NO.	
TEMPLATES	
AREAS	
CHECKED	

DATE	
BY	
DESIGNED	
DRAWN	
CHECKED	
DATE	
FILE NAME	
ORIGINAL SURVEY	
NOTE BOOK	
NO.	
TEMPLATES	
AREAS	
CHECKED	

McDonough Associates Inc.
139 East Randolph Street, Chicago, Illinois 60601

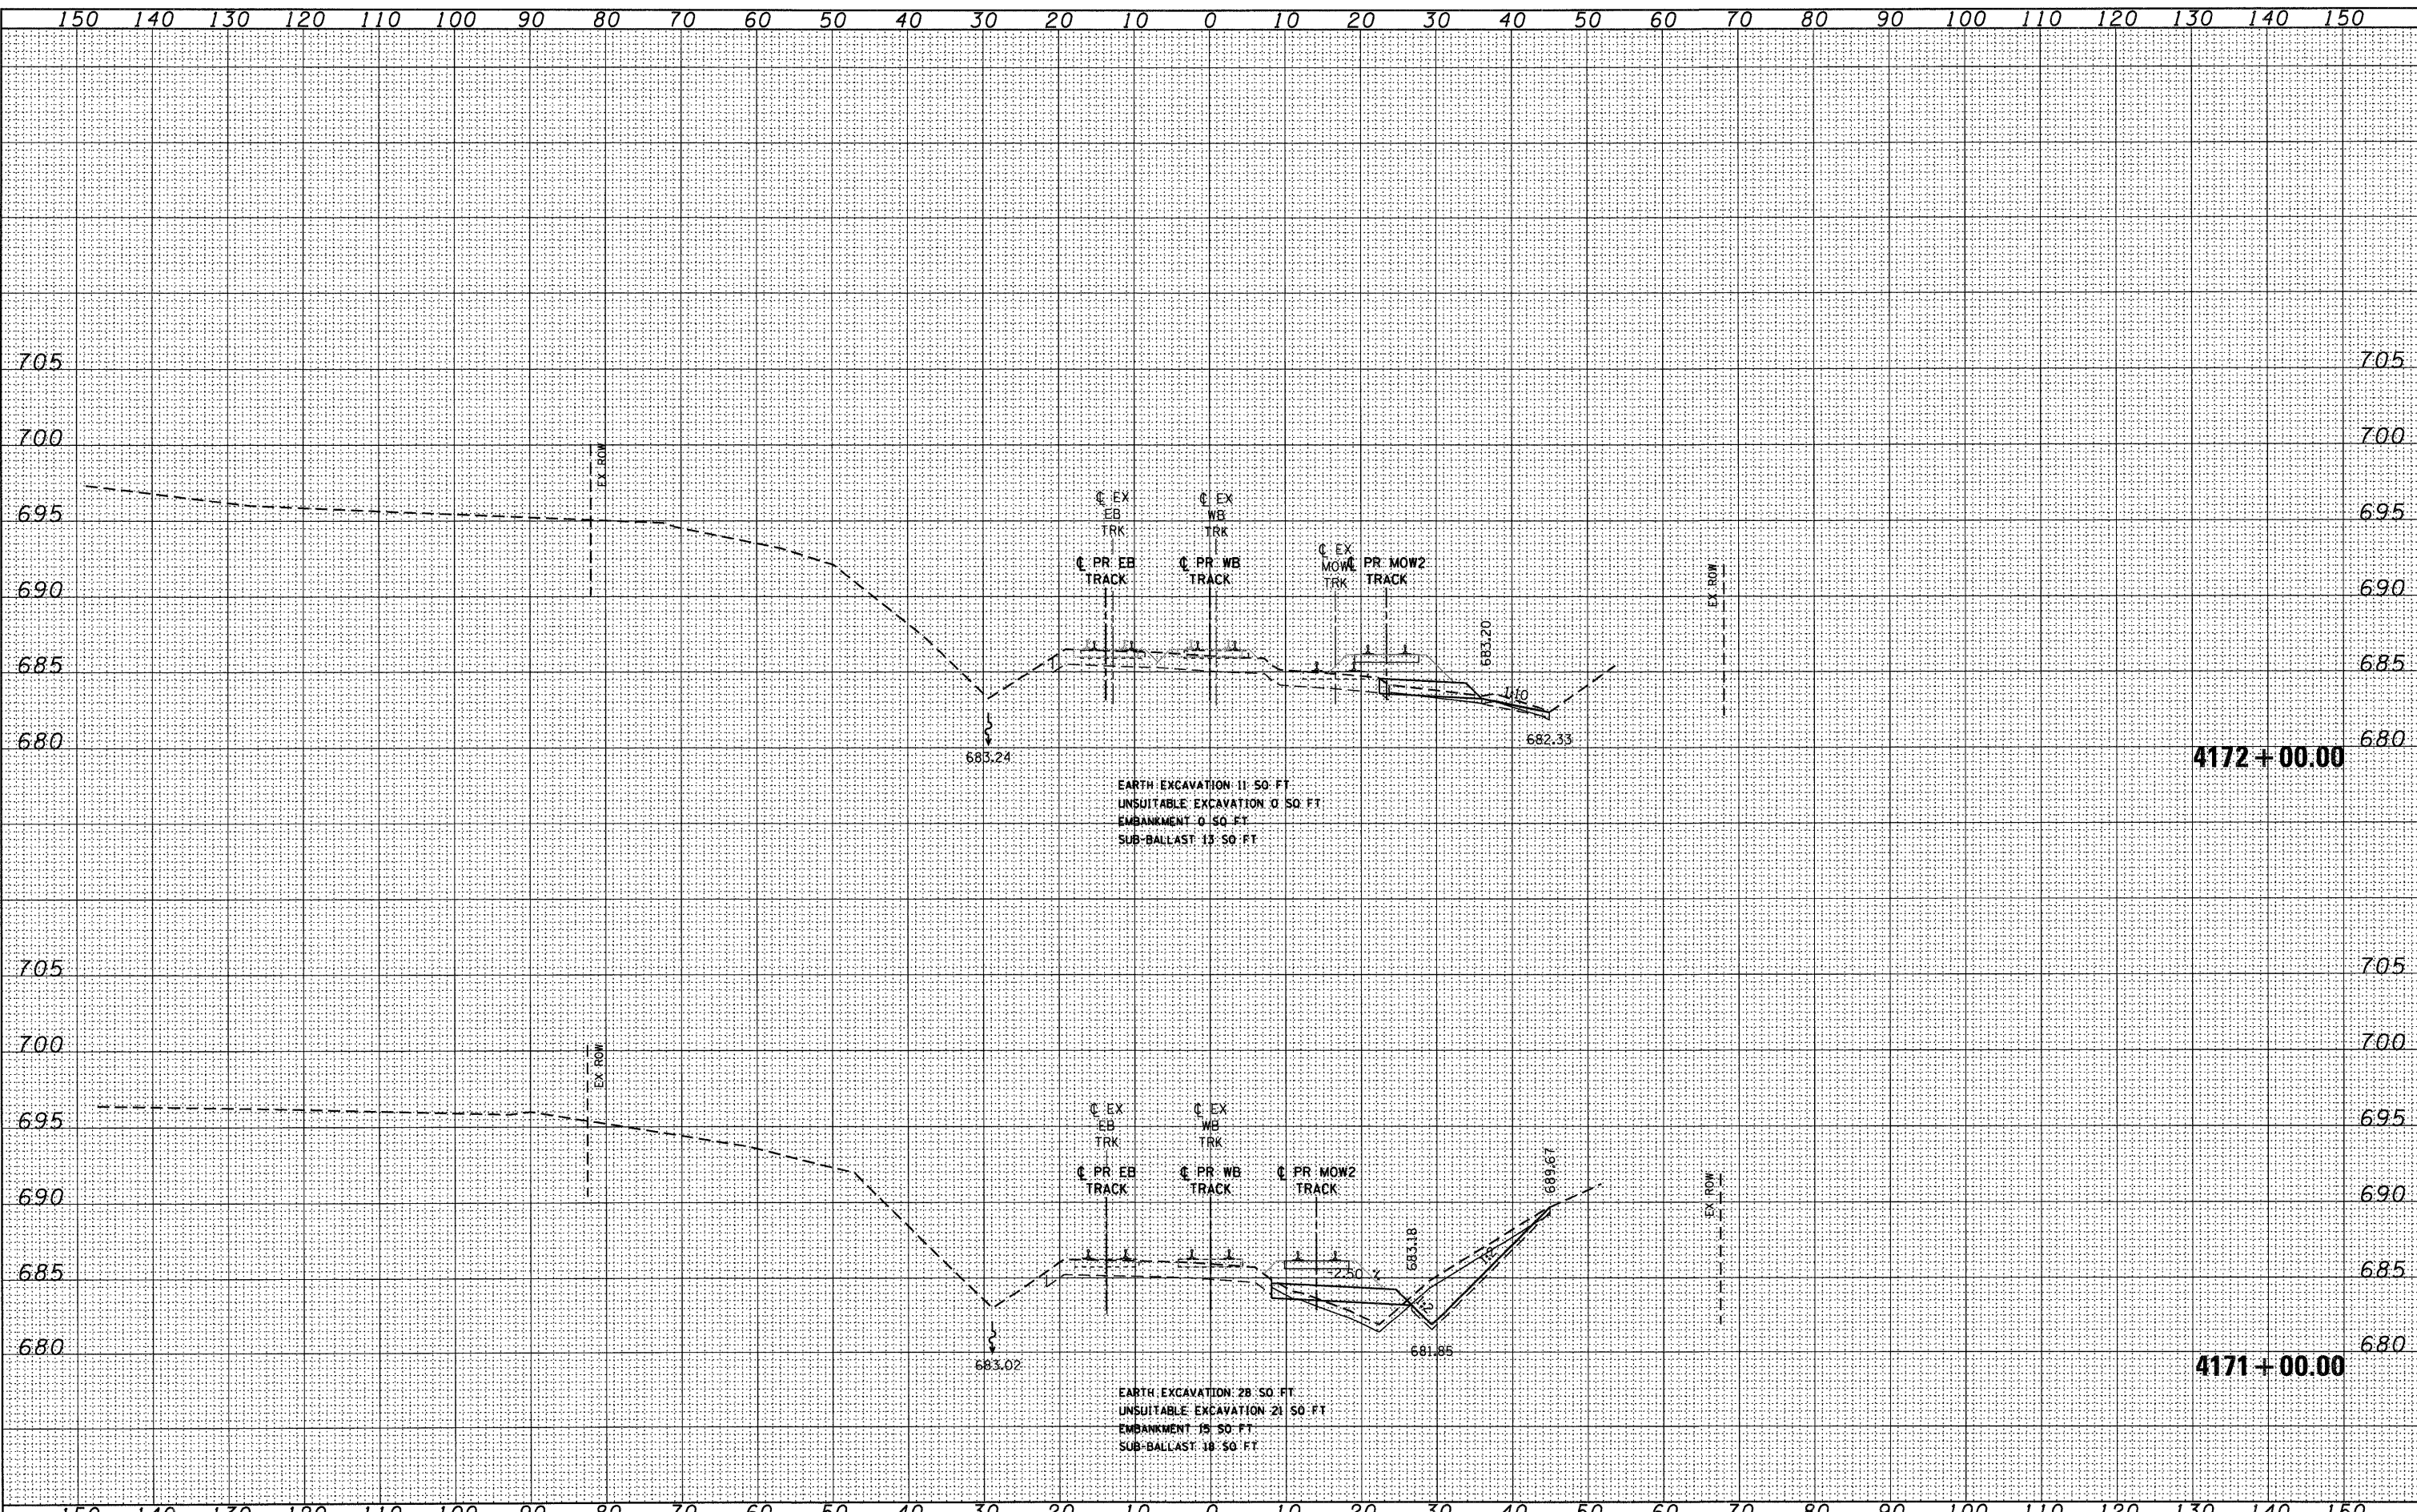

FILE NAME =
D:\160N09-SHT-XSSHT01.dgn

USER NAME = TK\uegal	DESIGNED - BFH	REVISED -
	DRAWN - BFH	REVISED -
	CHECKED - MJT	REVISED -
	DATE - 12/17/10	REVISED -

**STATE OF ILLINOIS
DEPARTMENT OF TRANSPORTATION**

METRA RAILROAD CROSS SECTIONS

SCALE: 1"=10'H 1/2"=5' V SHEET NO. 2 OF 29 SHEETS STA. 4171+00.00 TO STA. 4172+00.00

F.A.P. RTE. 330	SECTION 2010-135-1	COUNTY COOK	TOTAL SHEETS 101	SHEET NO. 74
XS-R02		CONTRACT NO. 60N09		
[ILLINOIS] FED. AID PROJECT				