


DATE	
BY	
SUBMITTED	
PLOTTED	
TEMPLATE	
AREAS	
CHECKED	
NO.	

DATE	
BY	
SUBMITTED	
PLOTTED	
TEMPLATE	
AREAS	
CHECKED	
NO.	

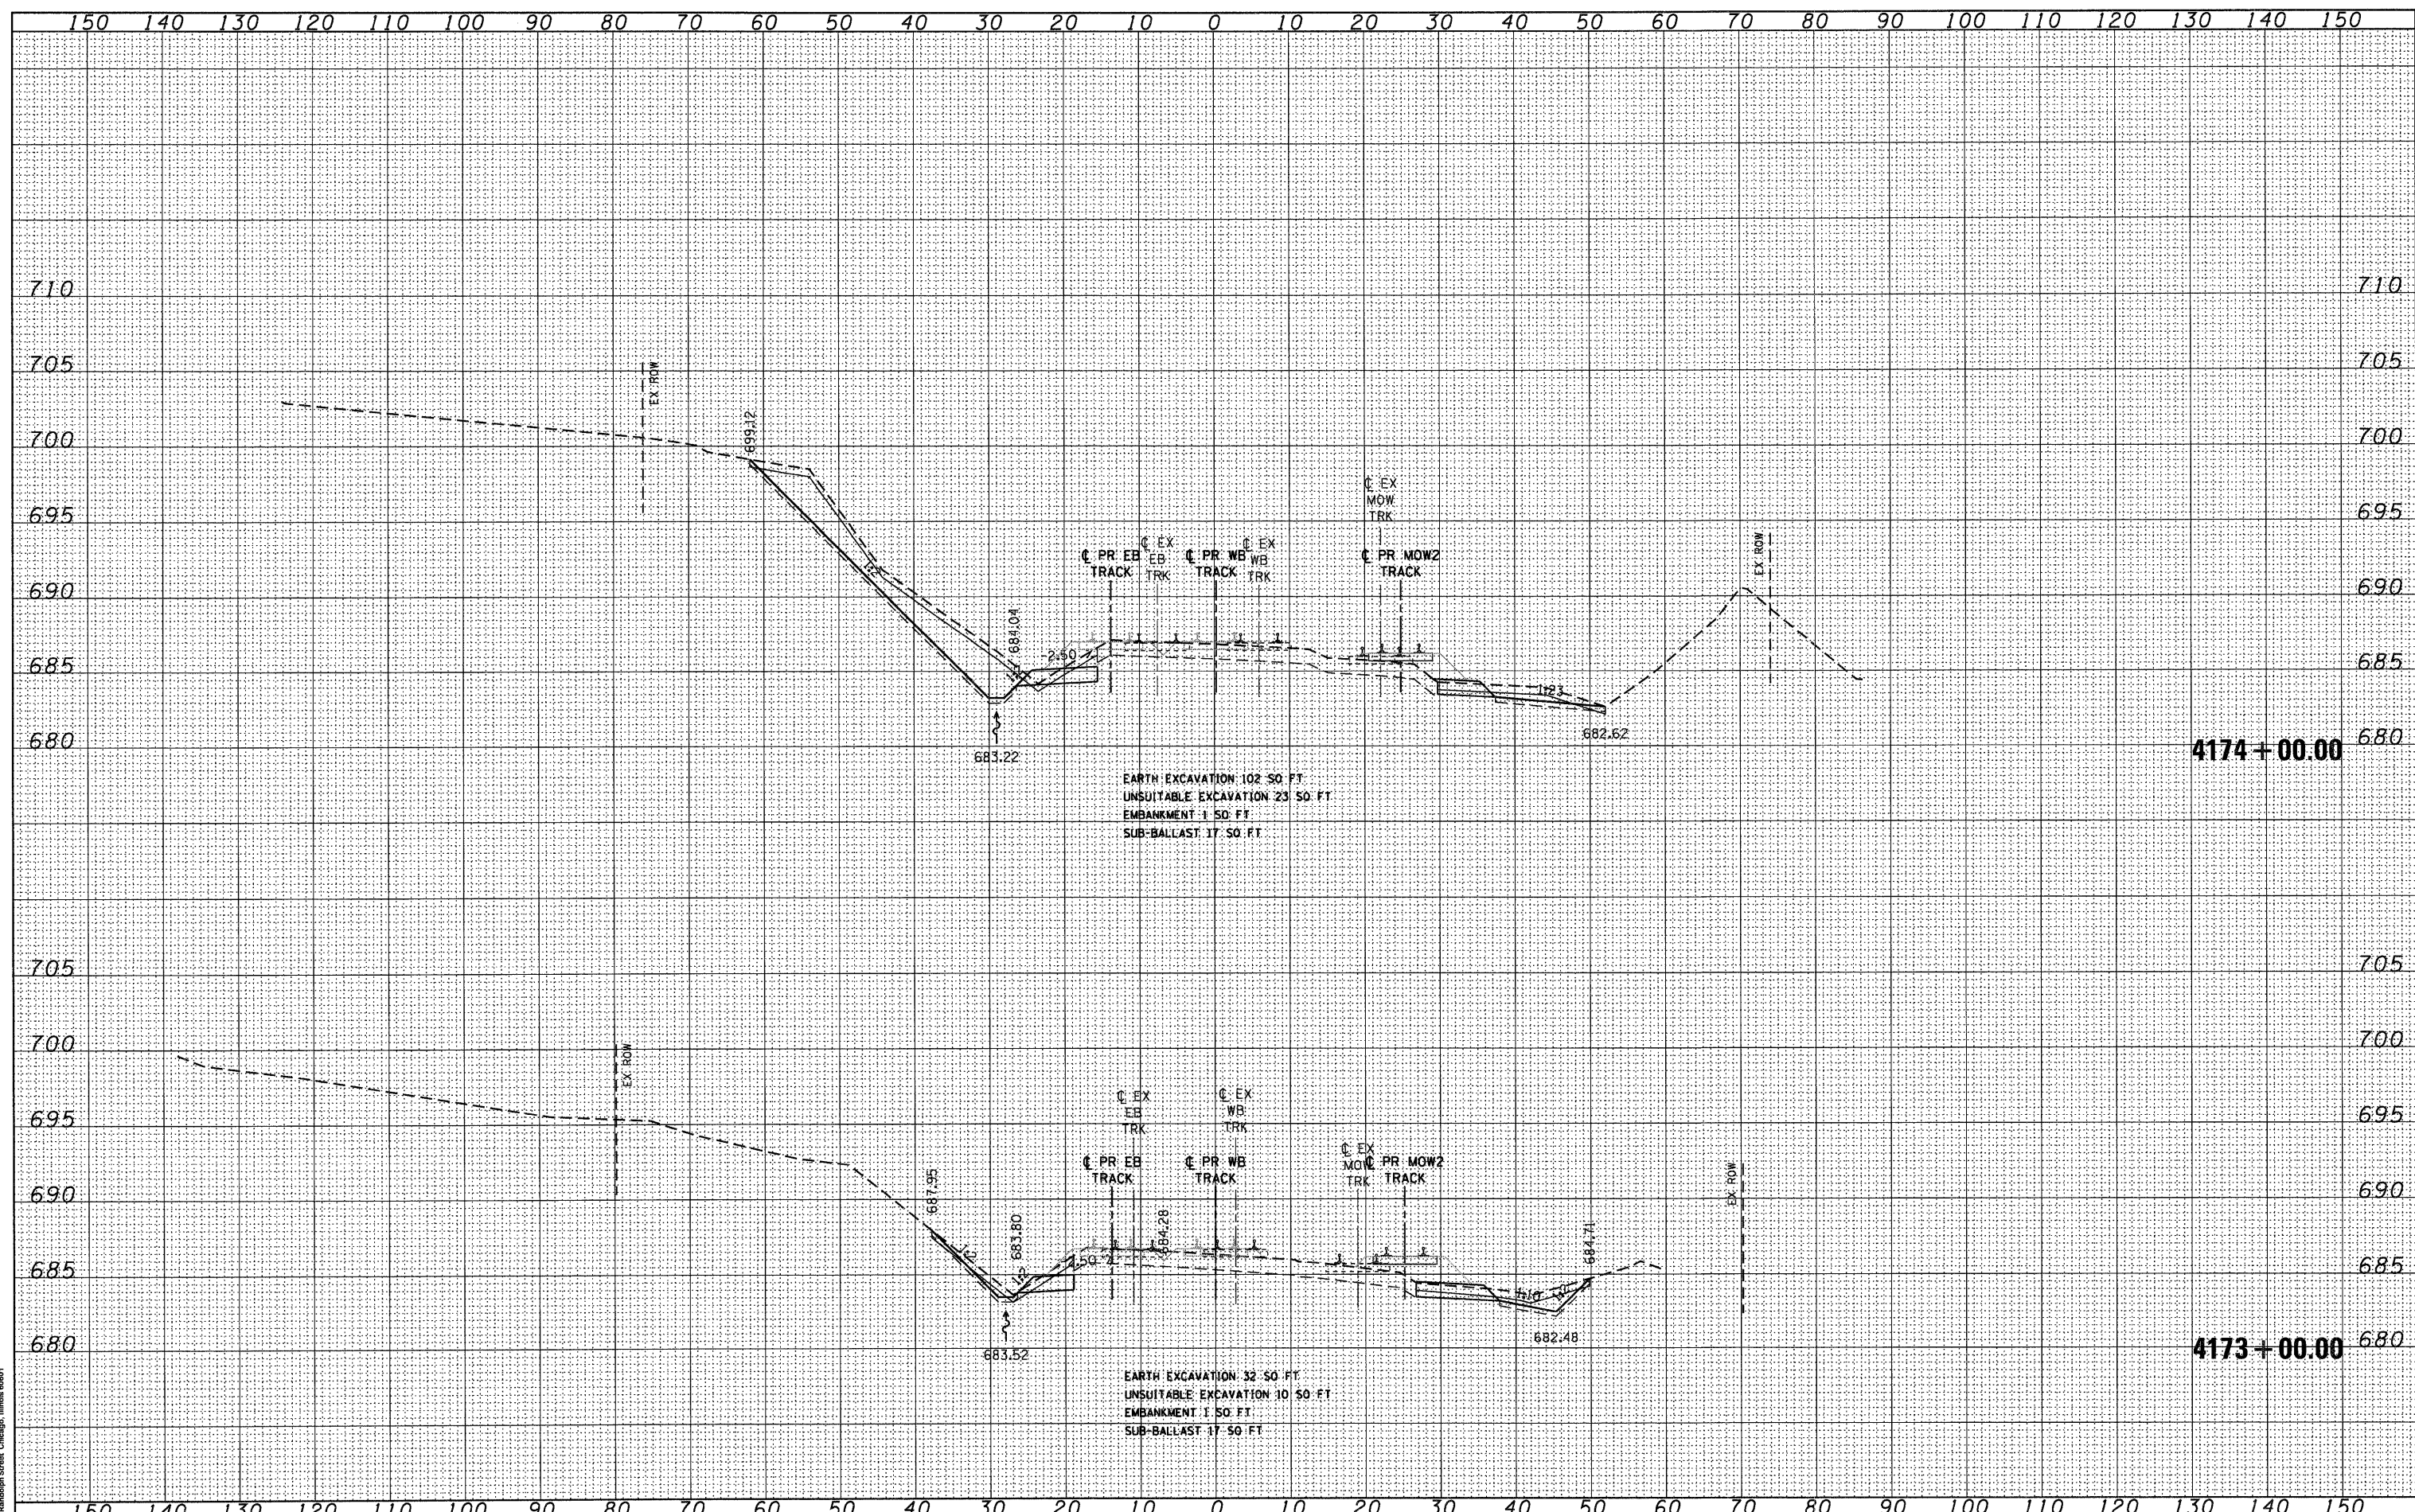

McDonough Associates Inc.  
100 East Randolph Street, Chicago, Illinois 60601

FILE NAME =	D:\16209-SHT-XSSH1.dgn
USER NAME =	TK\uegel
DESIGNED -	BFH
DRAWN -	BFH
CHECKED -	MJT
DATE -	12/17/10
REVISIONS	
REVISED -	
REVISED -	
REVISED -	

PLOT SCALE =	1"=10'
PLOT DATE =	12/29/2010

DESIGNED -	BFH	REVISED -	
DRAWN -	BFH	REVISED -	
CHECKED -	MJT	REVISED -	
DATE -	12/17/10	REVISED -	

**STATE OF ILLINOIS  
DEPARTMENT OF TRANSPORTATION**

**METRA RAILROAD CROSS SECTIONS**

SCALE: 1"=10'H/1"=5'V SHEET NO. 3 OF 29 SHEETS STA. 4173+00.00 TO STA. 4174+00.00

F.A.P. RTE.	SECTION	COUNTY	TOTAL SHEETS	SHEET NO.
330	2010-135-1	COOK	101	75
<b>XS-R03</b>			CONTRACT NO. 60N09	
ILLINOIS FED. AID PROJECT				