


DATE	
BY	
SURVEYED	
PLOTTED	
TEMPLATE	
AREAS	
CHECKED	
FINAL SURVEY	
NOTE BOOK	
NO.	

DATE	
BY	
SURVEYED	
PLOTTED	
TEMPLATE	
AREAS	
CHECKED	
ORIGINAL SURVEY	
NOTE BOOK	
NO.	

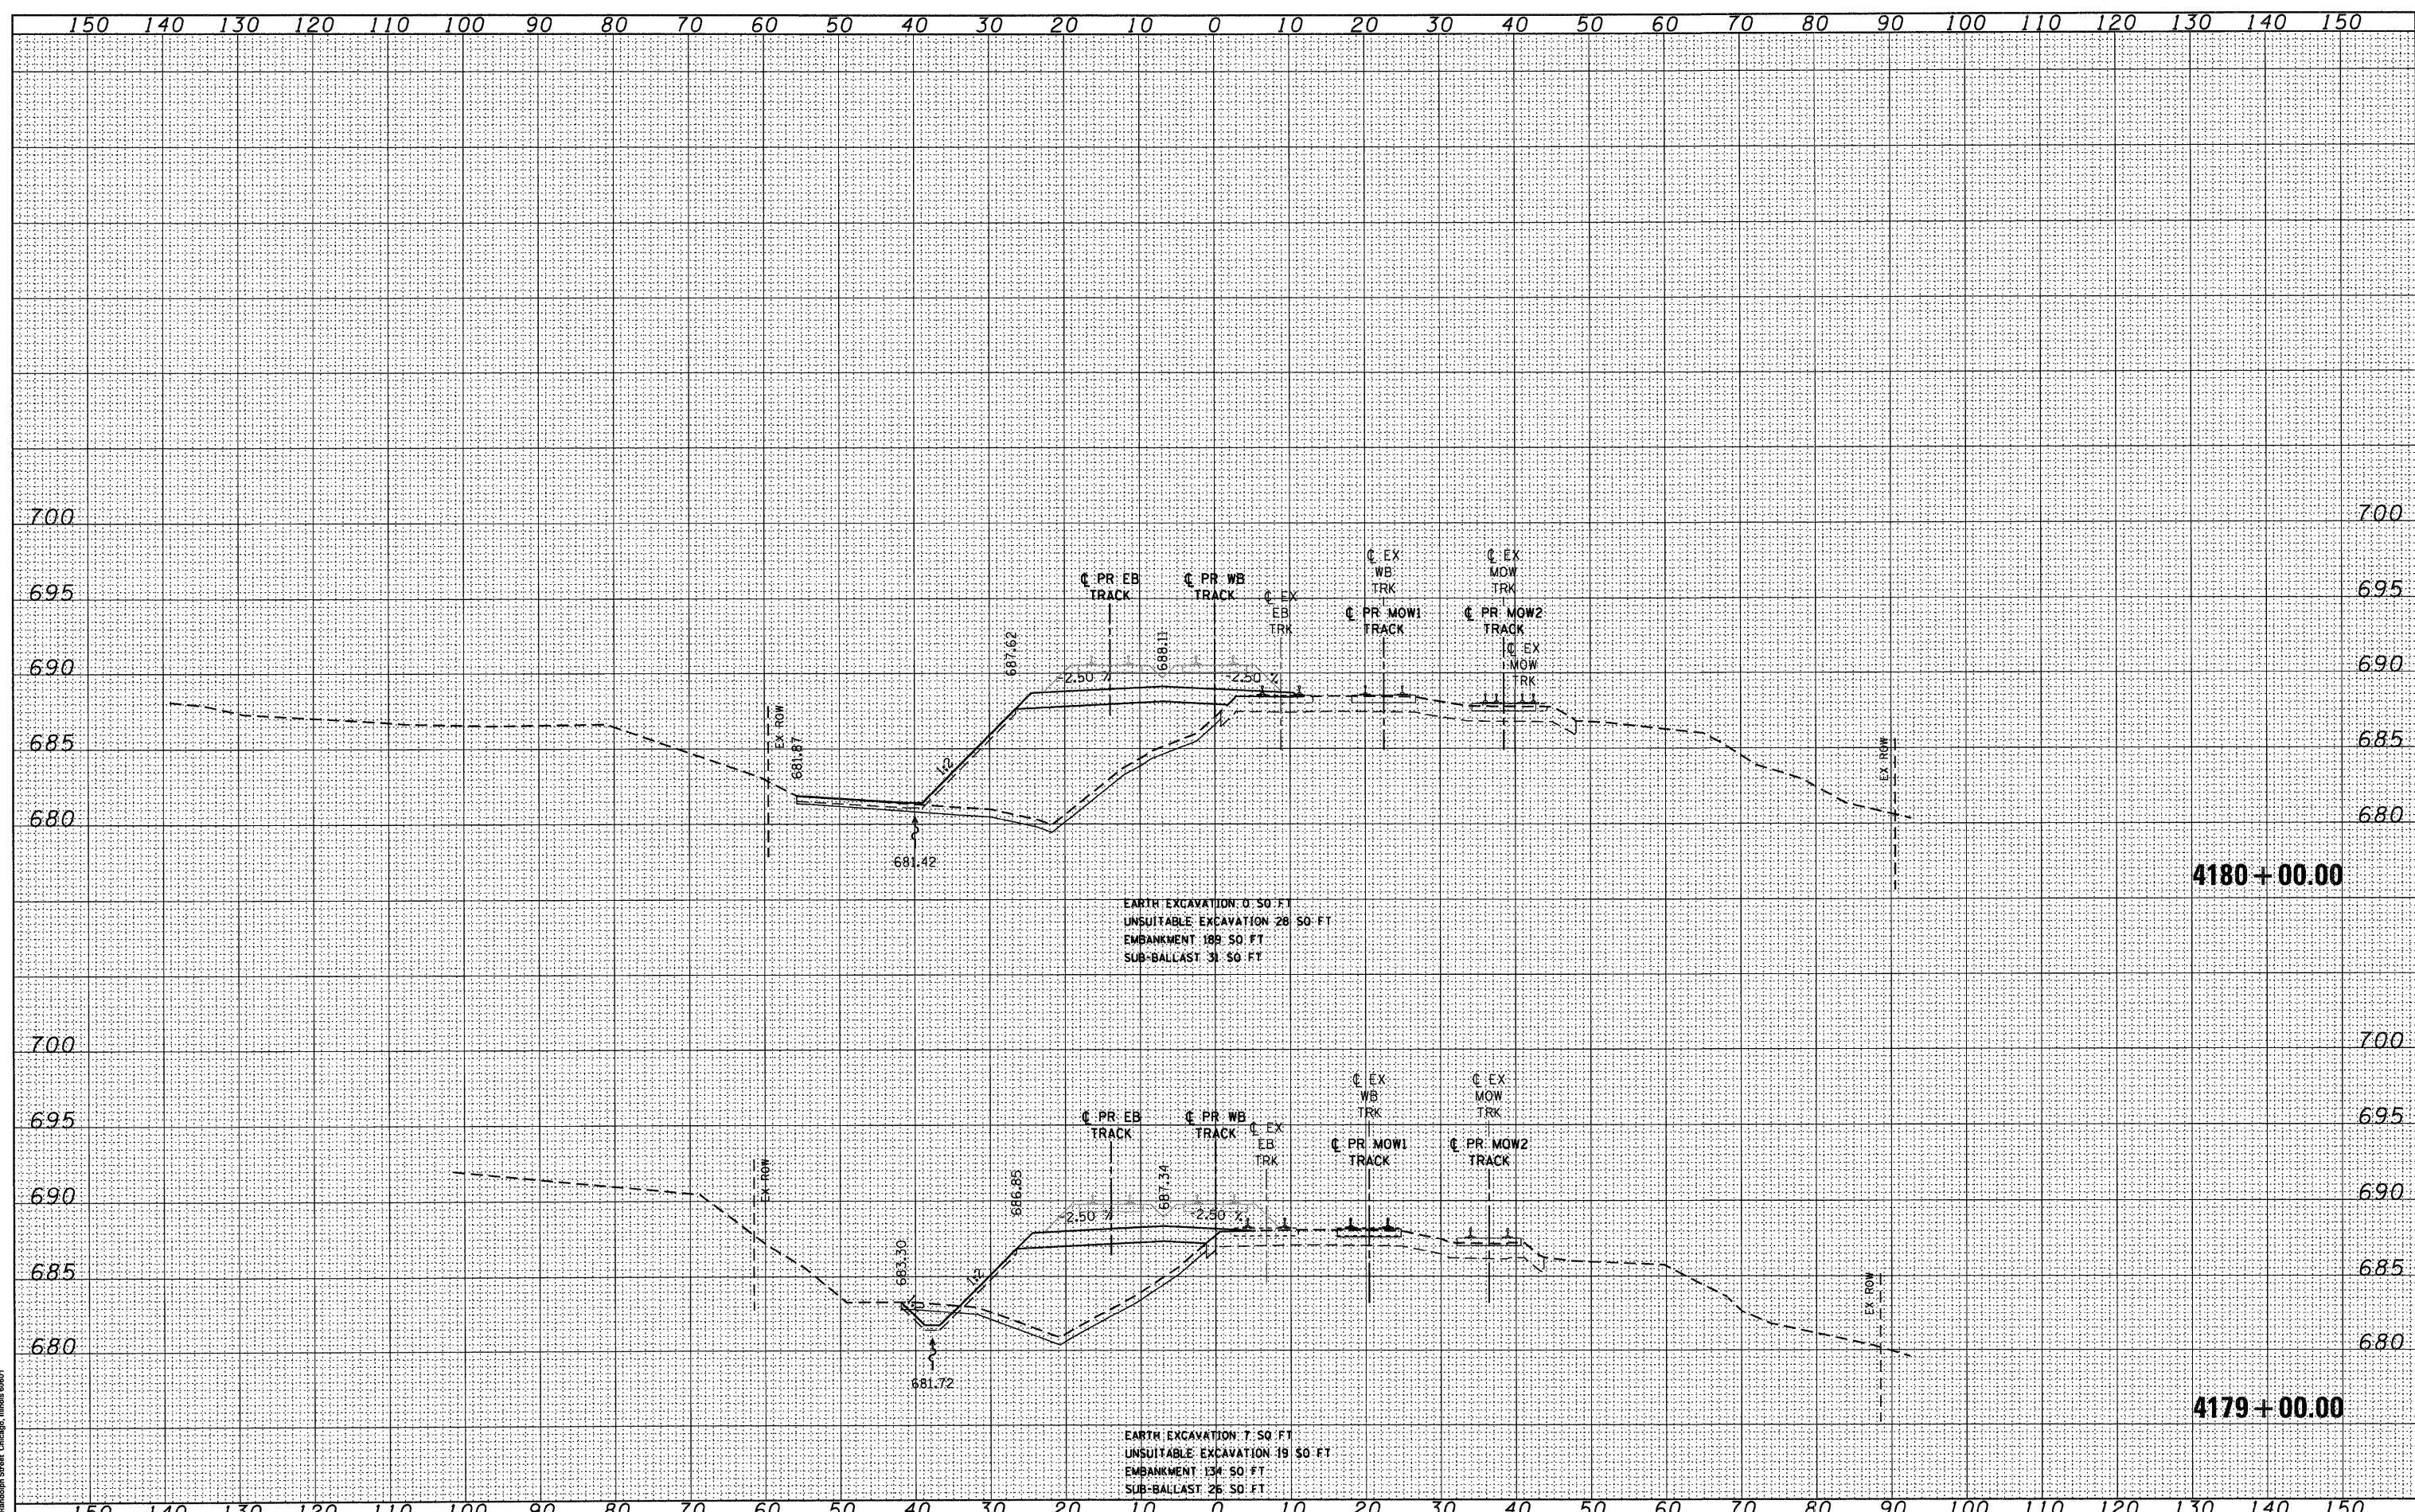

EARTH EXCAVATION 0 SQ FT
 UNSUITABLE EXCAVATION 28 SQ FT
 EMBANKMENT 189 SQ FT
 SUB-BALLAST 31 SQ FT

EARTH EXCAVATION 7 SQ FT
 UNSUITABLE EXCAVATION 19 SQ FT
 EMBANKMENT 134 SQ FT
 SUB-BALLAST 26 SQ FT

McDonough Associates Inc.
 150 East Randolph Street, Chicago, Illinois 60601

FILE NAME = D:\62089-SHT-XSSH101.dgn
 USER NAME = TK\uegal

DESIGNED - BFH
 DRAWN - BFH
 CHECKED - MJT
 DATE - 12/17/10

REVISED -
 REVISED -
 REVISED -
 REVISED -

STATE OF ILLINOIS
 DEPARTMENT OF TRANSPORTATION

METRA RAILROAD CROSS SECTIONS

SCALE: 1"=10' H1"=5' SHEET NO. 6 OF 29 SHEETS STA. 4179+00.00 TO STA. 4180+00.00

F.A.P. RTE.	SECTION	COUNTY	TOTAL SHEETS	SHEET NO.
330	2010-135-1	COOK	101	78
XS-R06			CONTRACT NO. 60N09	
ILLINOIS FED. AID PROJECT				