



DATE	
BY	
SUBMITTED	
PLOTTED	
TEMPLATE	
AREAS CHECKED	
FINAL SURVEY	
NOTE BOOK	
NO.	

DATE	
BY	
SUBMITTED	
PLOTTED	
TEMPLATE	
AREAS CHECKED	
ORIGINAL SURVEY	
NOTE BOOK	
NO.	

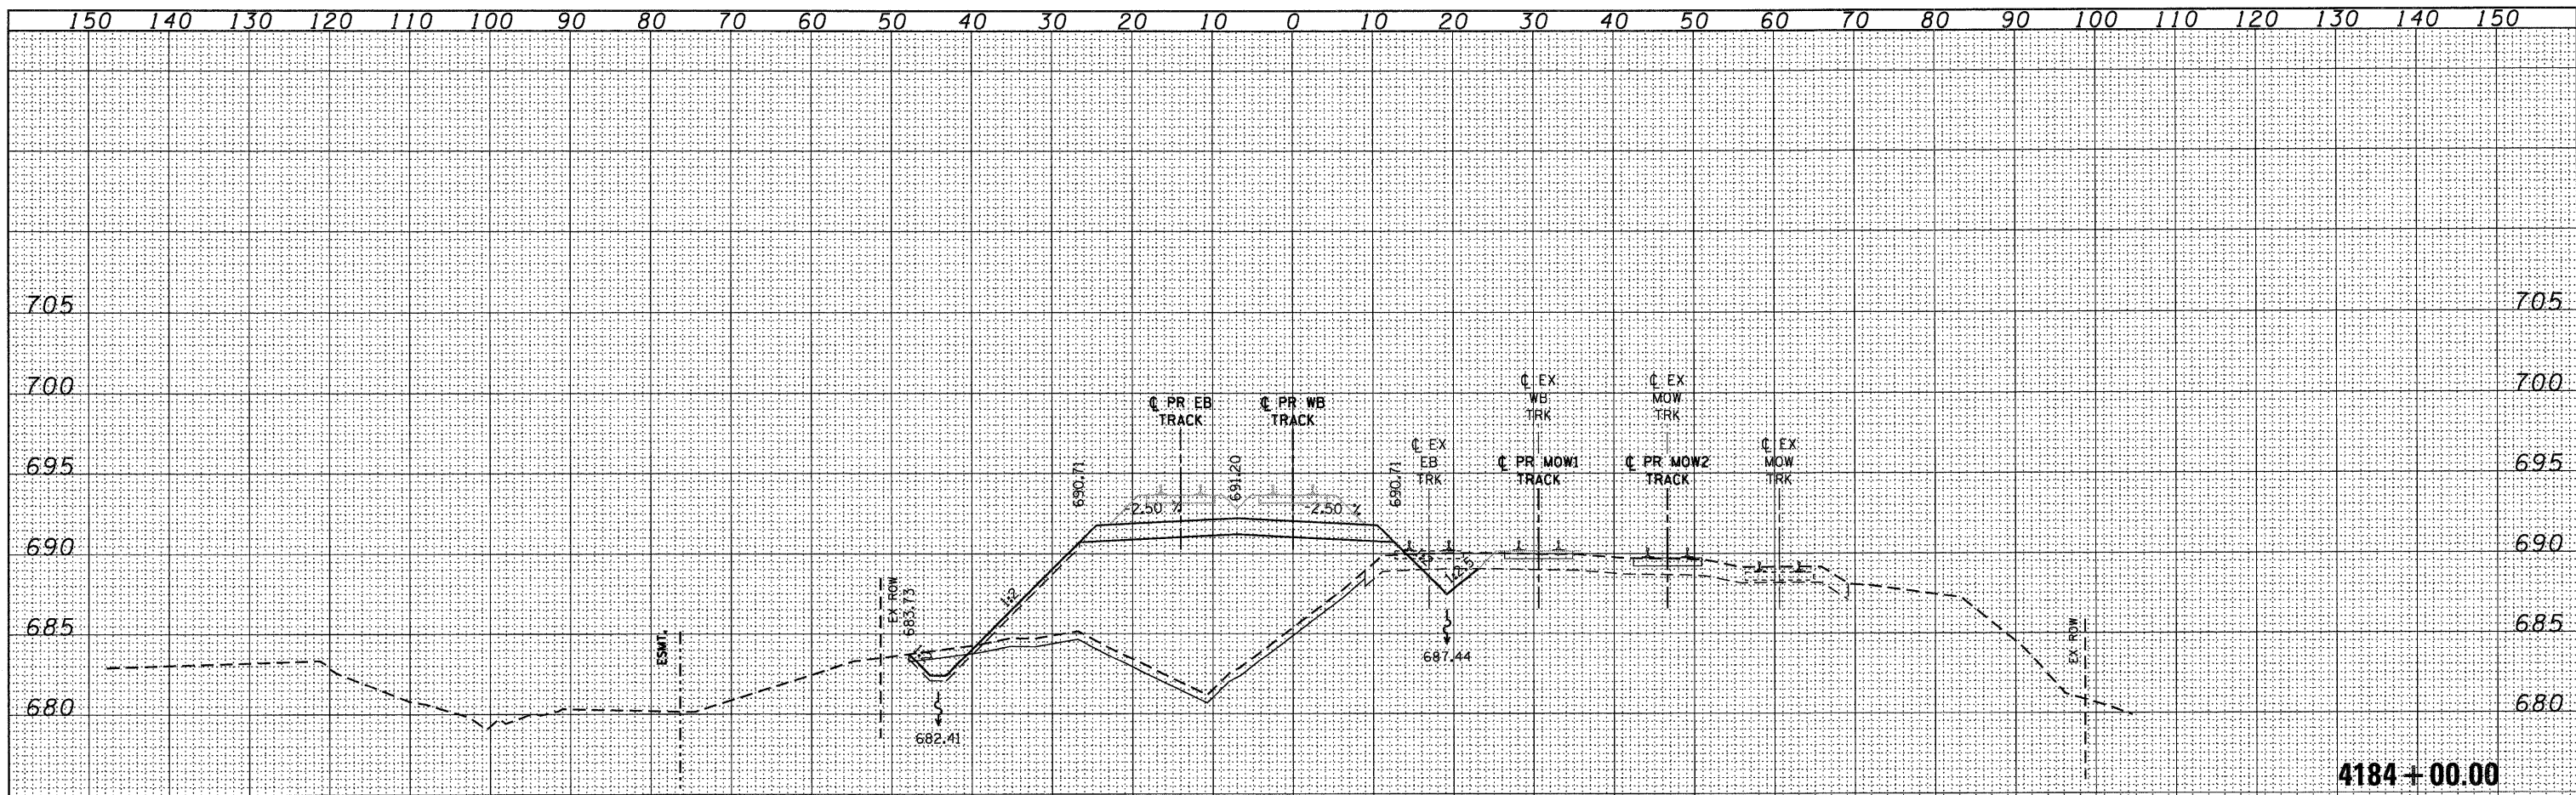

EARTH EXCAVATION 12 SQ FT  
 UNSUITABLE EXCAVATION 29 SQ FT  
 EMBANKMENT 308 SQ FT  
 SUB-BALLAST 38 SQ FT

4184 + 00.00

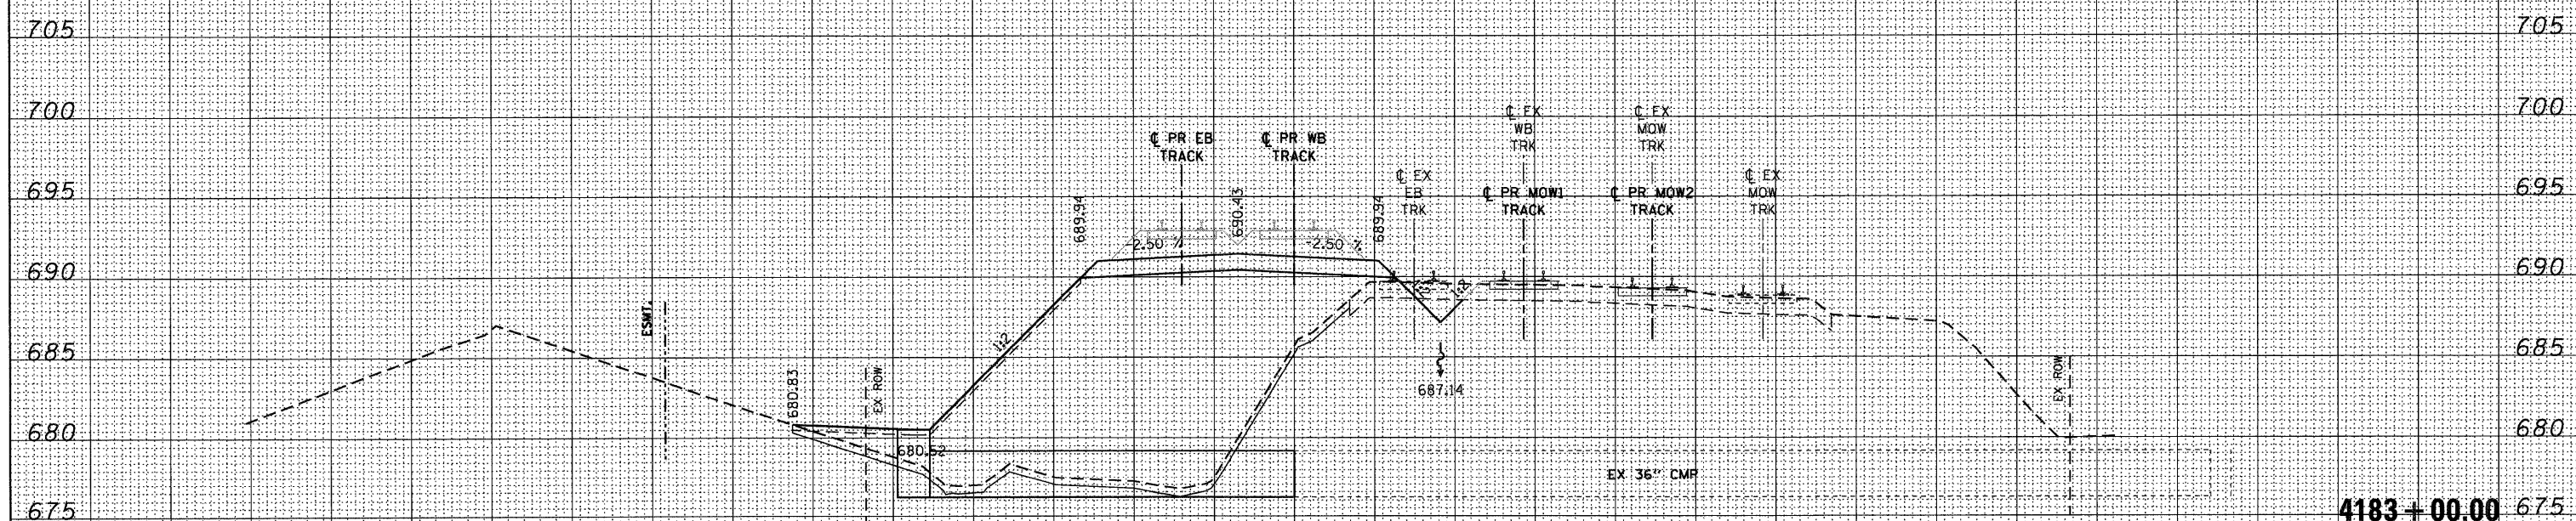

EARTH EXCAVATION 4 SQ FT  
 UNSUITABLE EXCAVATION 34 SQ FT  
 EMBANKMENT 525 SQ FT  
 SUB-BALLAST 38 SQ FT

4183 + 00.00

McDonough Associates Inc.  
 100 East Randolph Street Chicago, Illinois 60601

FILE NAME =	D:\162089-SHT-XSSH101.dgn
USER NAME =	TK\uegal
DESIGNED -	BFH
DRAWN -	BFH
CHECKED -	MJT
DATE -	12/17/10
PLOT SCALE =	1"=10'
PLOT DATE =	12/29/2010

DESIGNED -	BFH	REVISED -	
DRAWN -	BFH	REVISED -	
CHECKED -	MJT	REVISED -	
DATE -	12/17/10	REVISED -	

STATE OF ILLINOIS  
 DEPARTMENT OF TRANSPORTATION

METRA RAILROAD CROSS SECTIONS

SCALE: 1"=10'H/1"=5'V SHEET NO. 8 OF 29 SHEETS STA. 4183+00.00 TO STA. 4184+00.00

F.A.P. RTE.	SECTION	COUNTY	TOTAL SHEETS	SHEET NO.
330	2010-135-1	COOK	101	80
XS-R08		CONTRACT NO. 60N09		
ILLINOIS FED. AID PROJECT				