


DATE	
BY	
SURVEYED	
PLOTTED	
TEMPLATE	
NOTE BOOK	
AREAS CHECKED	
NO.	

DATE	
BY	
SURVEYED	
PLOTTED	
TEMPLATE	
NOTE BOOK	
AREAS CHECKED	
NO.	

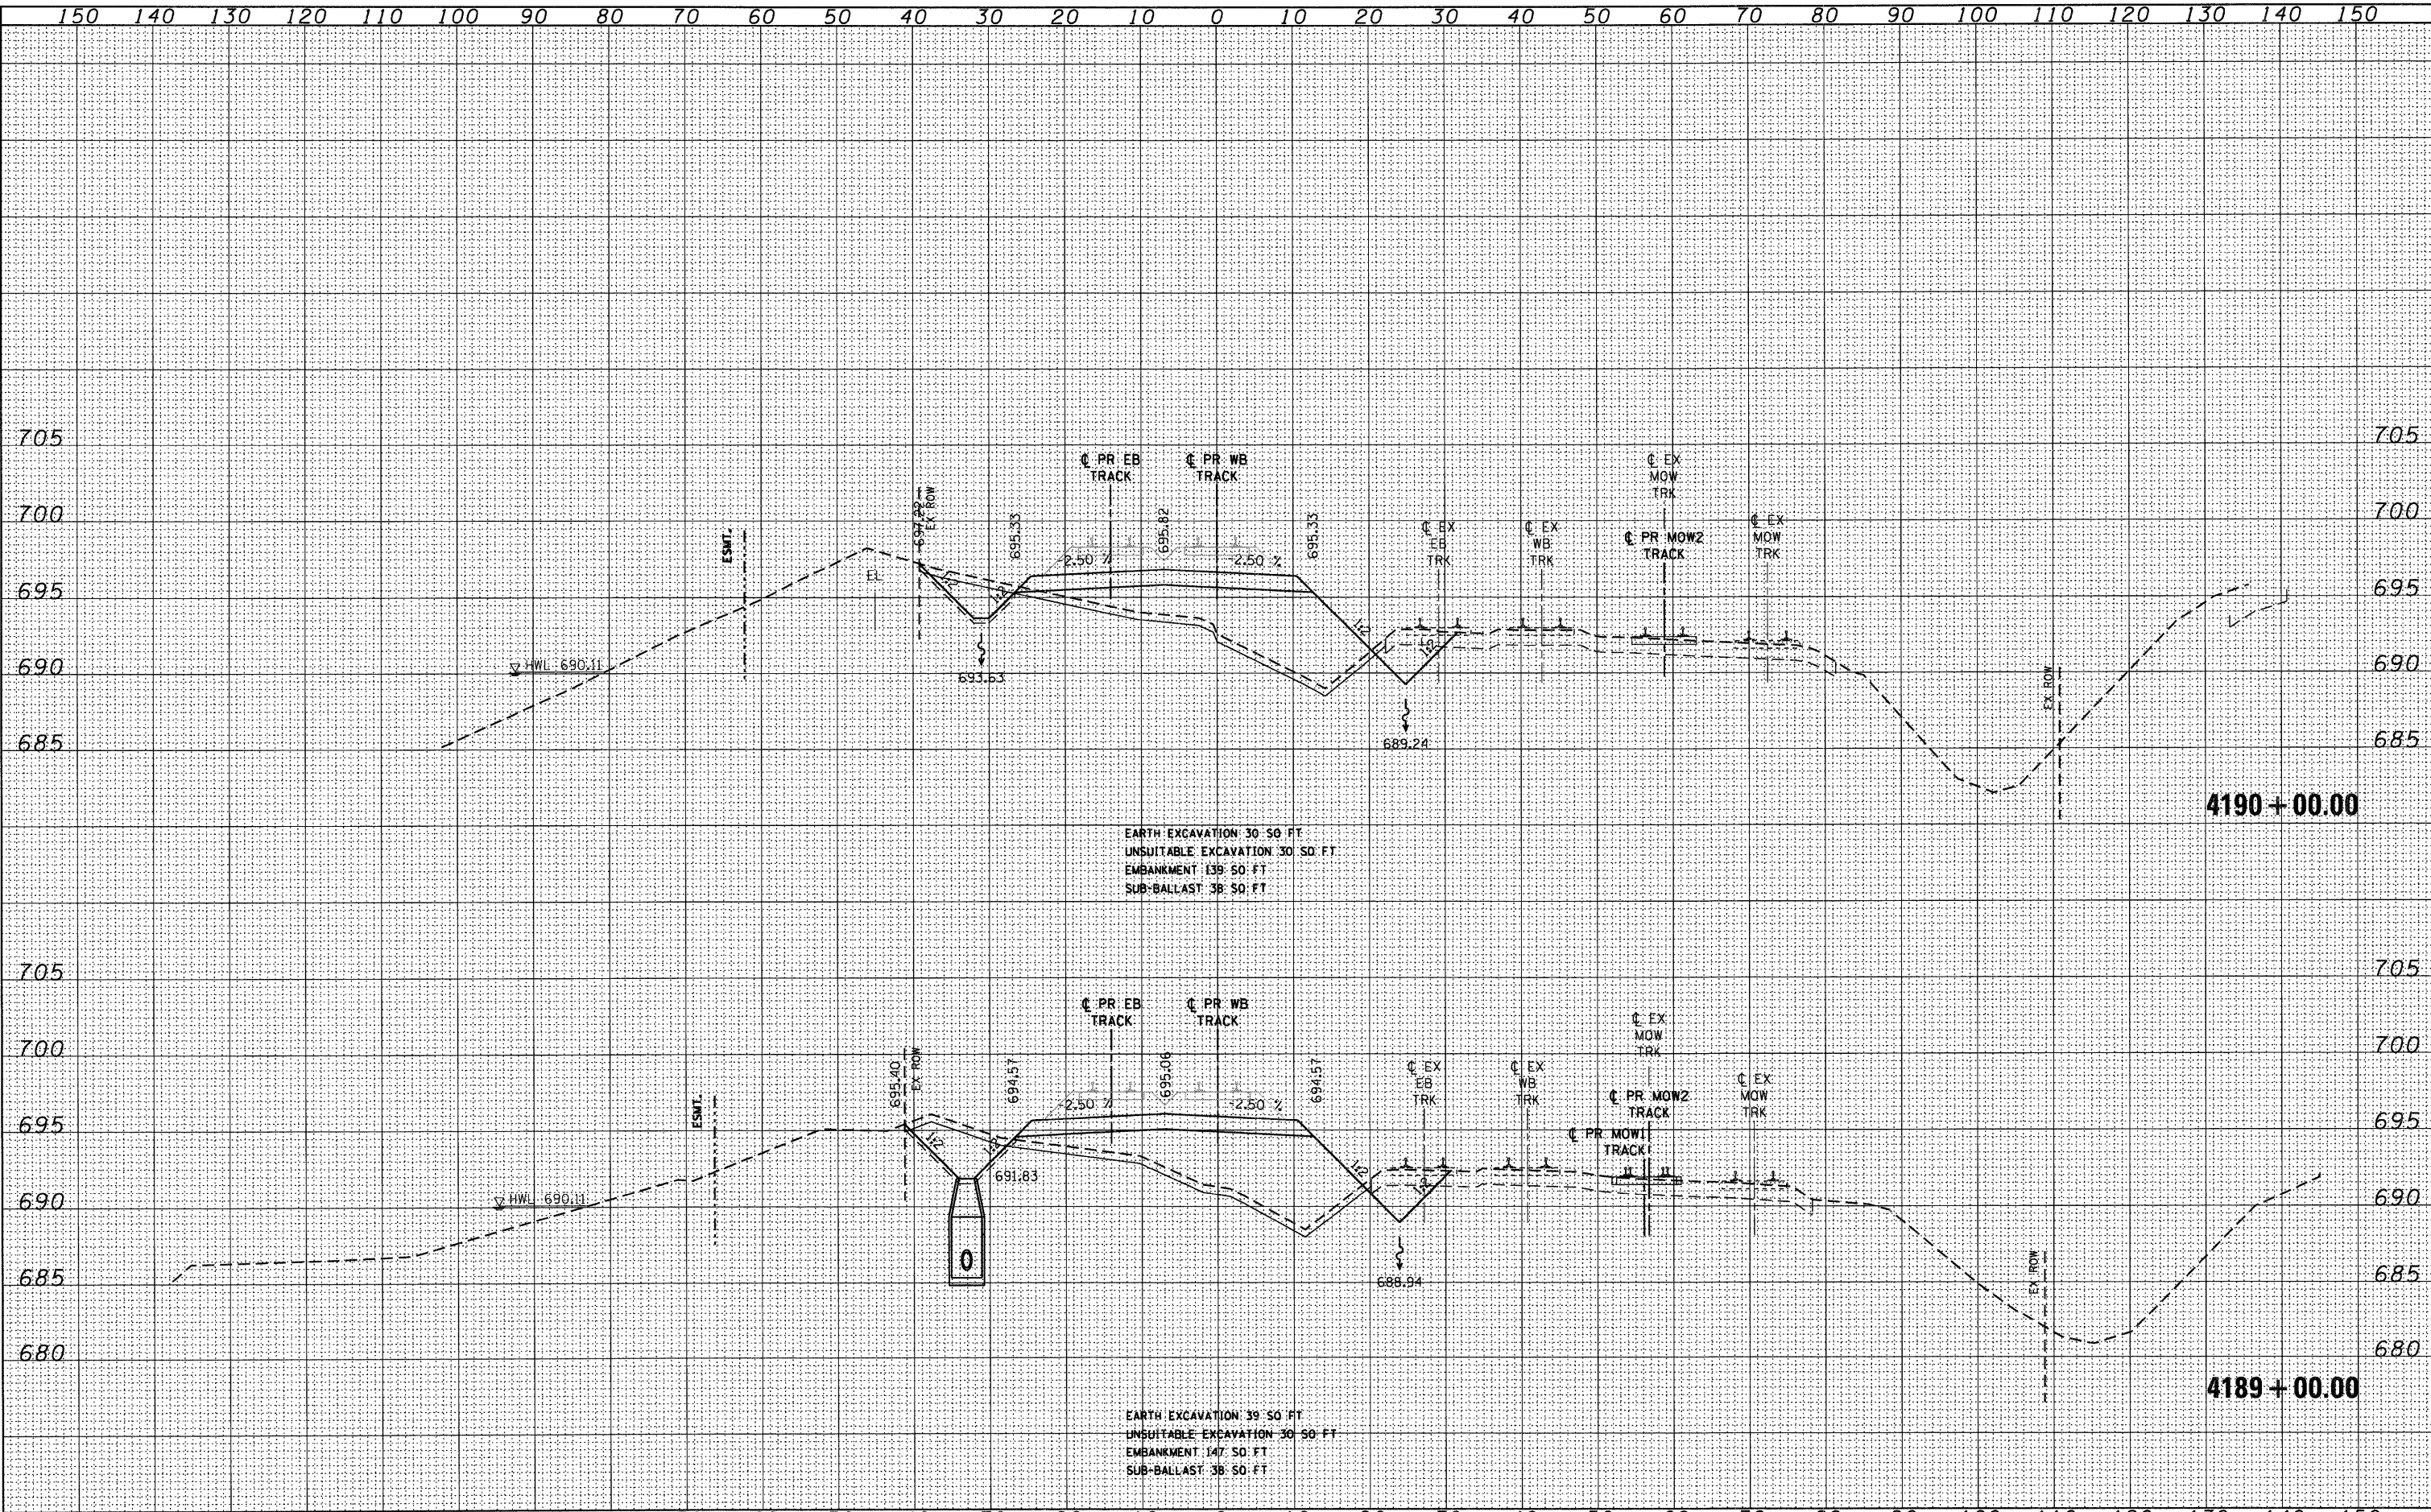

McDonough Associates Inc.  
510 East Randolph Street, Chicago, Illinois 60601

FILE NAME = D:\2009-SHT-XSSH101.dgn	USER NAME = TKluogel	DESIGNED - BFH	REVISIED -	<b>STATE OF ILLINOIS</b> <b>DEPARTMENT OF TRANSPORTATION</b>	<b>METRA RAILROAD CROSS SECTIONS</b>	F.A.P. RTE. 330	SECTION 2010-135-1	COUNTY COOK	TOTAL SHEETS 101	SHEET NO. 83
PLOT SCALE = 1:10	CHECKED - MJT	REVISIED -	SCALE: 1"=10'H 1"=5' V			SHEET NO. 11 OF 29 SHEETS	STA. 4189+00.00 TO STA. 4190+00.00	<b>XS-R11</b>		CONTRACT NO. 60N09
PLOT DATE = 12/29/2010	DATE - 12/17/10	REVISIED -				ILLINOIS FED. AID PROJECT				