


DATE	
BY	
SURVEYED	
PROFITED	
NOTE BOOK	
AREAS CHECKED	

DATE	
BY	
SURVEYED	
PROFITED	
NOTE BOOK	
AREAS CHECKED	

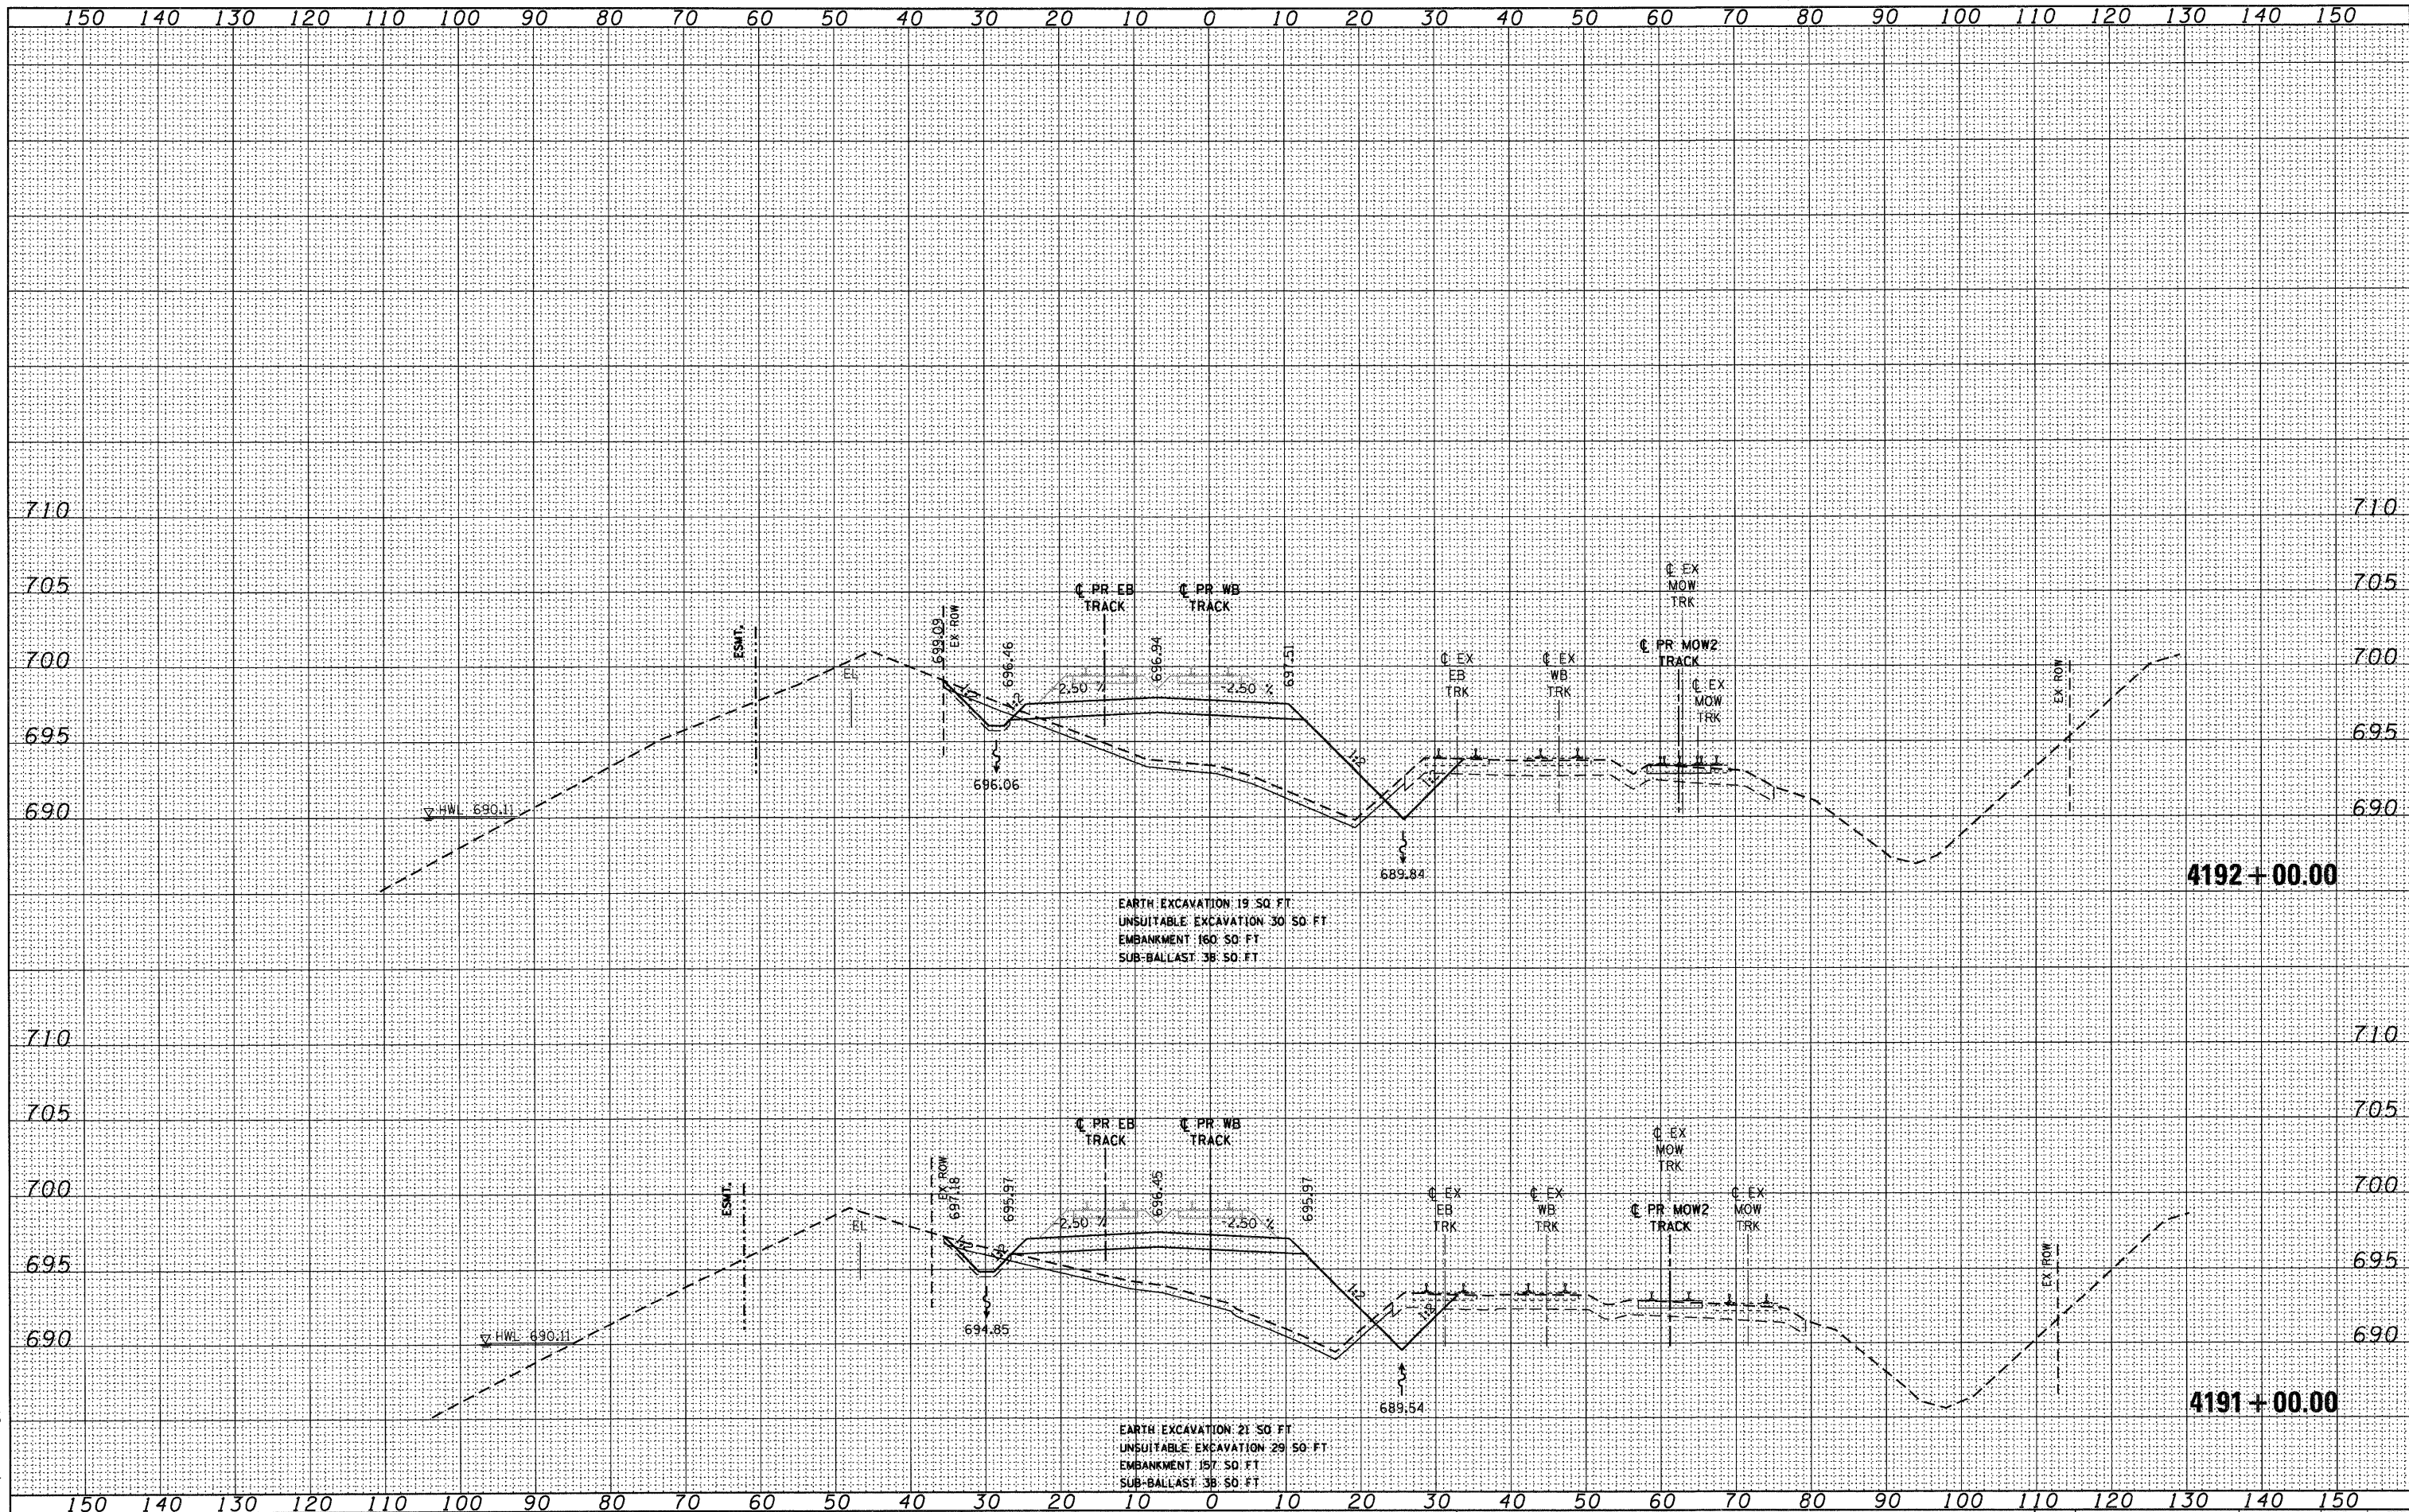

McDonough Associates Inc.
100 East Randolph Street, Chicago, Illinois 60601

FILE NAME =	D:\62089-SHT-XSSH101.dgn
USER NAME =	TKLuegel
DESIGNED -	BFH
DRAWN -	BFH
CHECKED -	MJT
DATE -	12/17/10

REVISD -	
REVISD -	
REVISD -	
REVISD -	

STATE OF ILLINOIS
DEPARTMENT OF TRANSPORTATION

METRA RAILROAD CROSS SECTIONS
SCALE: 1"=10'H; 1/4"=5' V SHEET NO. 12 OF 29 SHEETS STA. 4191+00.00 TO STA. 4192+00.00

F.A.P. RTE.	SECTION	COUNTY	TOTAL SHEETS	SHEET NO.
330	2010-135-1	COOK	101	84
XS-R12		CONTRACT NO. 60N09		
ILLINOIS FED. AID PROJECT				