


DATE	
BY	
FINAL SURVEY	
SURVEY PLOTTED	
NOTE BOOK	
AREAS CHECKED	
NO.	

DATE	
BY	
ORIGINAL SURVEY	
SURVEY PLOTTED	
NOTE BOOK	
AREAS CHECKED	
NO.	

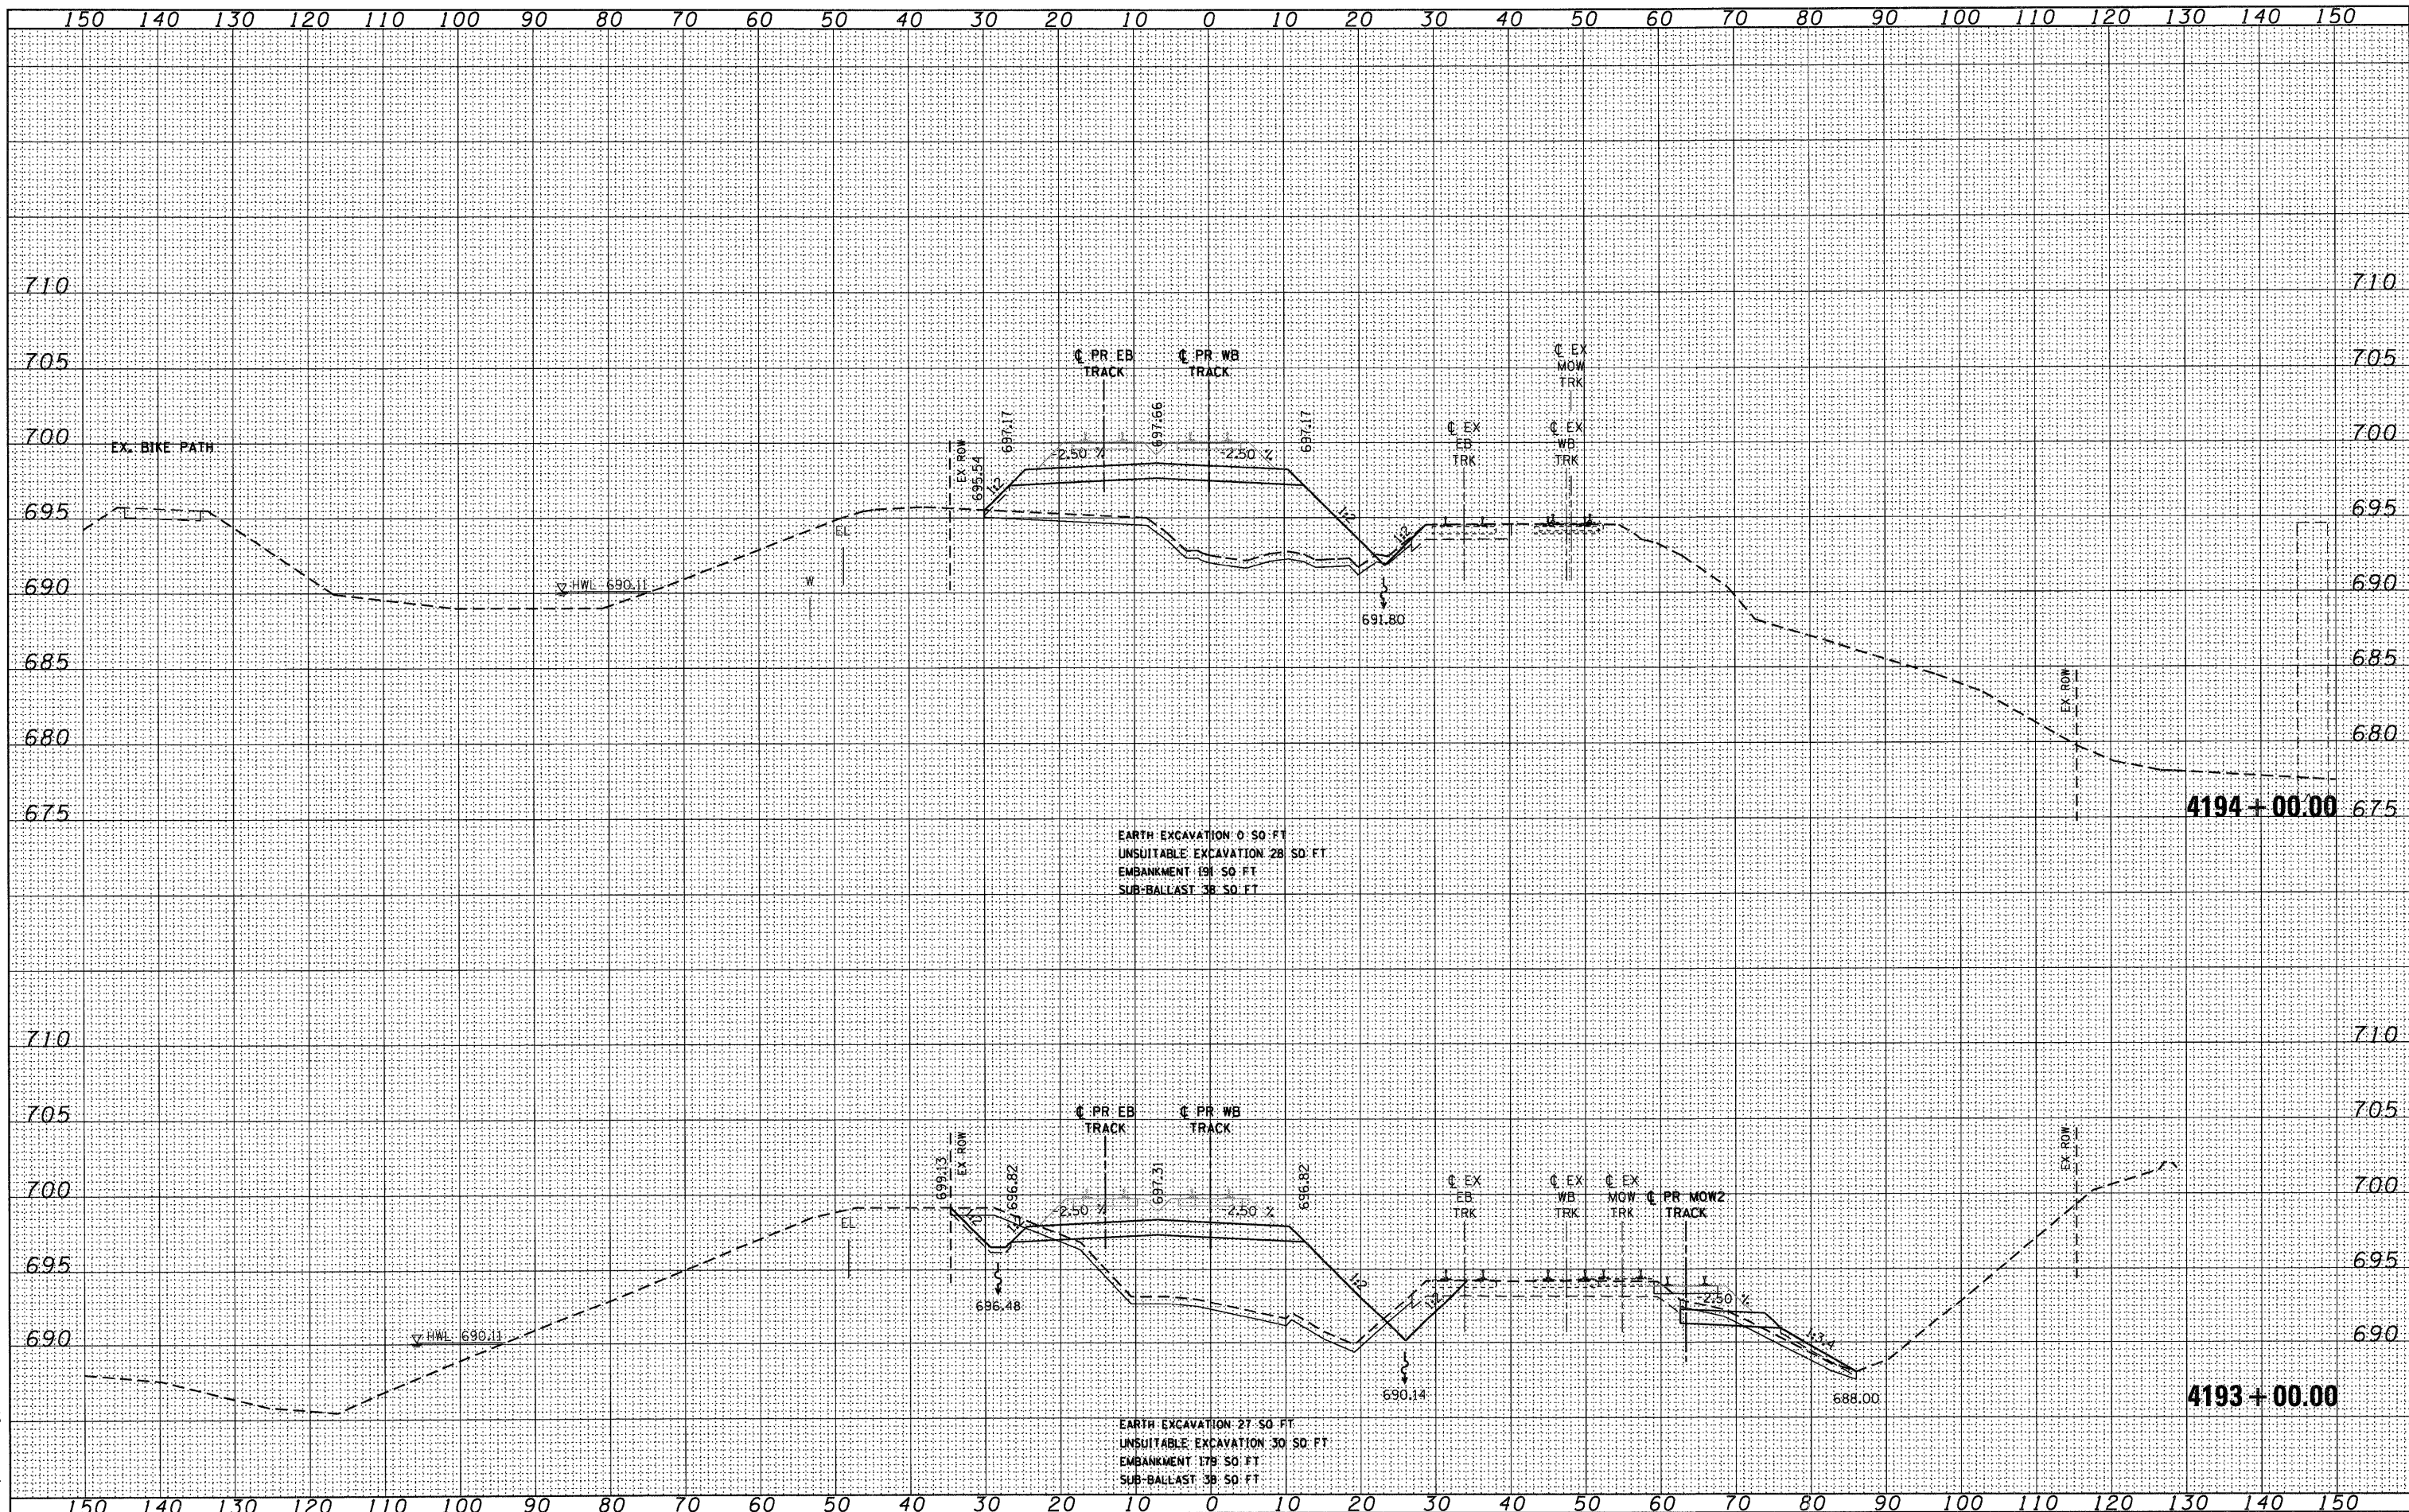

EARTH EXCAVATION 0 SO. FT.
 UNSUITABLE EXCAVATION 28 SO. FT.
 EMBANKMENT 191 SO. FT.
 SUB-BALLAST 38 SO. FT.

EARTH EXCAVATION 27 SO. FT.
 UNSUITABLE EXCAVATION 30 SO. FT.
 EMBANKMENT 178 SO. FT.
 SUB-BALLAST 38 SO. FT.

McDonough Associates Inc.
 180 East Randolph Street, Chicago, Illinois 60601

FILE NAME =	D:\160809-SHT-XSSHT01.dgn
USER NAME =	TKLuegal
DESIGNED -	BFH
DRAWN -	BFH
CHECKED -	MJT
DATE -	12/29/2010

DESIGNED -	BFH
DRAWN -	BFH
CHECKED -	MJT
DATE -	12/17/10

REVISED -	
REVISED -	
REVISED -	
REVISED -	

STATE OF ILLINOIS
 DEPARTMENT OF TRANSPORTATION

METRA RAILROAD CROSS SECTIONS

SCALE: 1"=10' HORIZ. 1"=5' VERT. SHEET NO. 13 OF 29 SHEETS STA. 4193+00.00 TO STA. 4194+00.00

F.A.P. R.T.E.	SECTION	COUNTY	TOTAL SHEETS	SHEET NO.
330	2010-135-1	COOK	101	85
XS-R13		CONTRACT NO. 60N09		
ILLINOIS FED. AID PROJECT				