


| | |
|---------------|--|
| DATE | |
| BY | |
| DESIGNED | |
| DRAWN | |
| CHECKED | |
| PLOTTED | |
| TEMPLATE | |
| AREAS | |
| AREAS CHECKED | |
| FINAL SURVEY | |
| NOTE BOOK | |
| NO. | |

| | |
|-----------------|--|
| DATE | |
| BY | |
| DESIGNED | |
| DRAWN | |
| CHECKED | |
| PLOTTED | |
| TEMPLATE | |
| AREAS | |
| AREAS CHECKED | |
| ORIGINAL SURVEY | |
| NOTE BOOK | |
| NO. | |

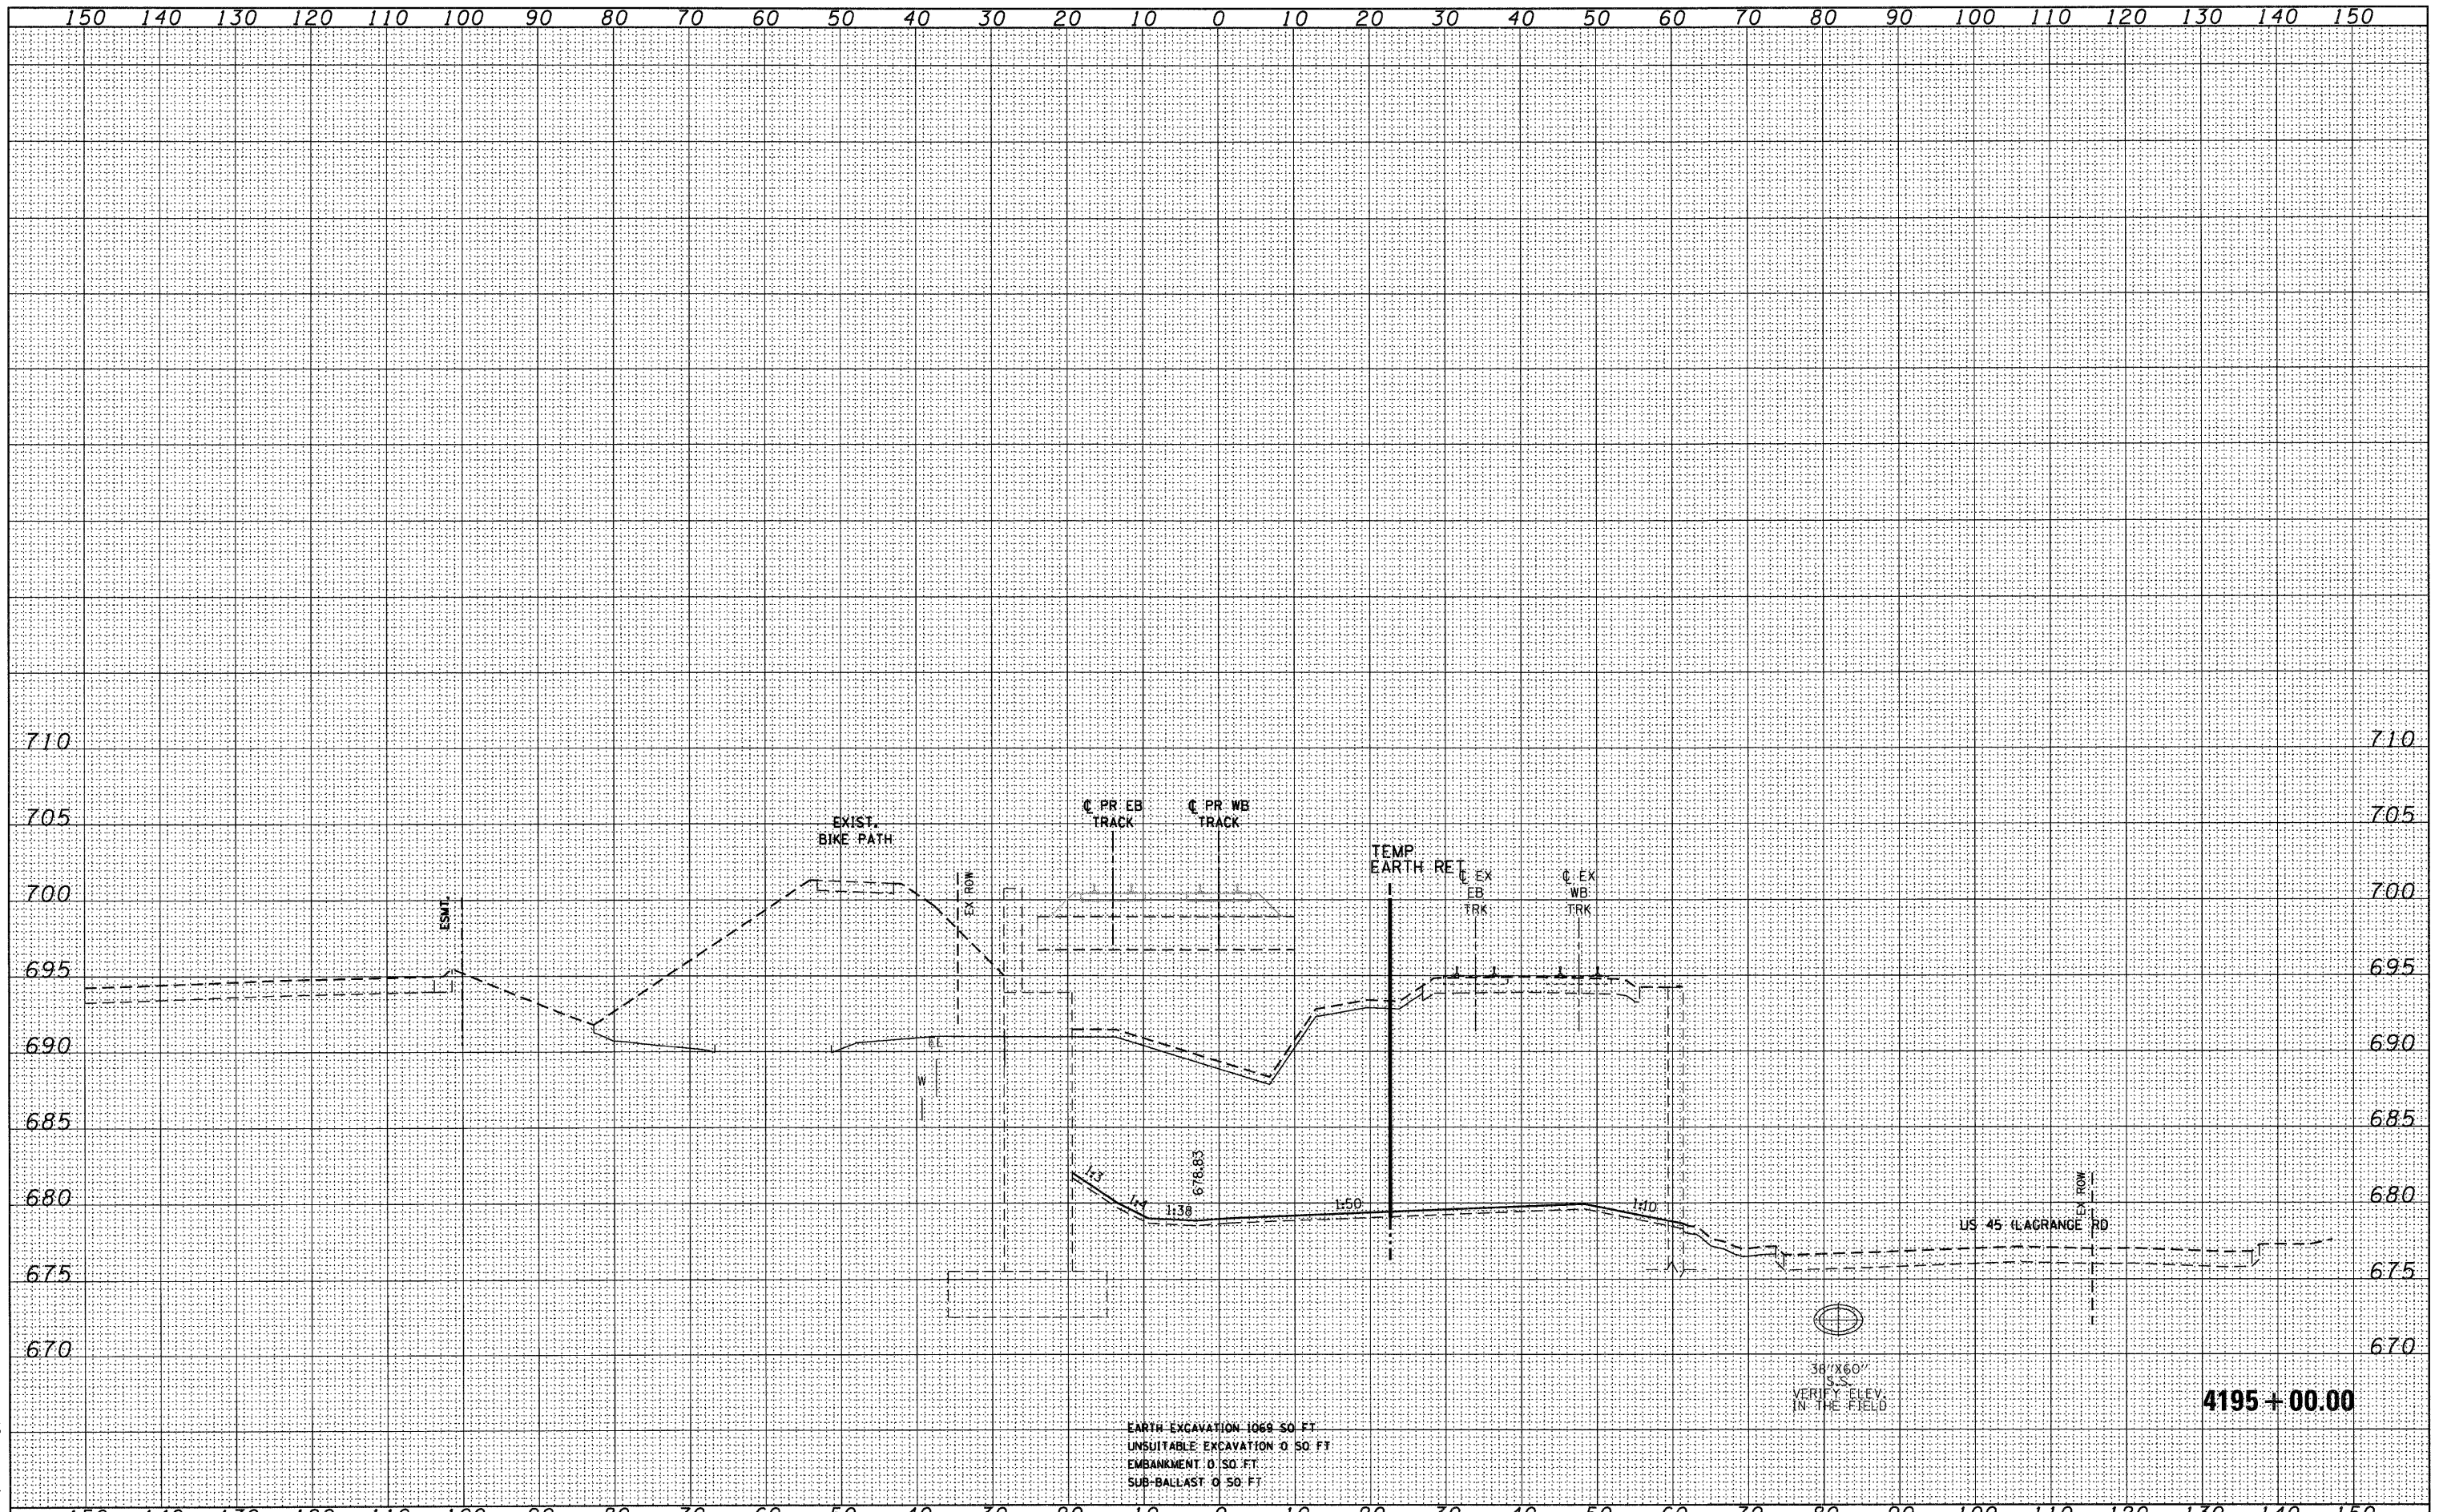

McDonough Associates Inc.
138 East Randolph Street, Chicago, Illinois 60601

| | | | | | | | | | | | | |
|-------------------------------------|----------------------|-----------------|-----------|---|---|------------------------------------|-----------------|--------------------|--------------------|---------------------------|--------------|--|
| FILE NAME = D:\0809-SHT-XSSHT01.dgn | USER NAME = TK1uegel | DESIGNED - BFH | REVISED - | STATE OF ILLINOIS DEPARTMENT OF TRANSPORTATION | METRA RAILROAD CROSS SECTIONS | | F.A.P. RTE. 330 | SECTION 2010-135-I | COUNTY COOK | TOTAL SHEETS 101 | SHEET NO. 86 | |
| PLOT SCALE = 1:10 | CHECKED - MJT | DRAWN - BFH | REVISED - | | SCALE: 1"=10'H/1"=5'V SHEET NO. 14 OF 29 SHEETS | STA. 4195+00.00 TO STA. 4195+00.00 | XS-R14 | | CONTRACT NO. 60N09 | ILLINOIS FED. AID PROJECT | | |
| PLOT DATE = 12/29/2010 | DATE - 12/17/10 | CHECKED - MJT | REVISED - | | | | | | | | | |
| | | DATE - 12/17/10 | REVISED - | | | | | | | | | |