


DATE	
BY	
SURVEYED	
PLOTTED	
TEMPLATE	
AREAS	
CHECKED	
NO.	

DATE	
BY	
SURVEYED	
PLOTTED	
TEMPLATE	
AREAS	
CHECKED	
NO.	

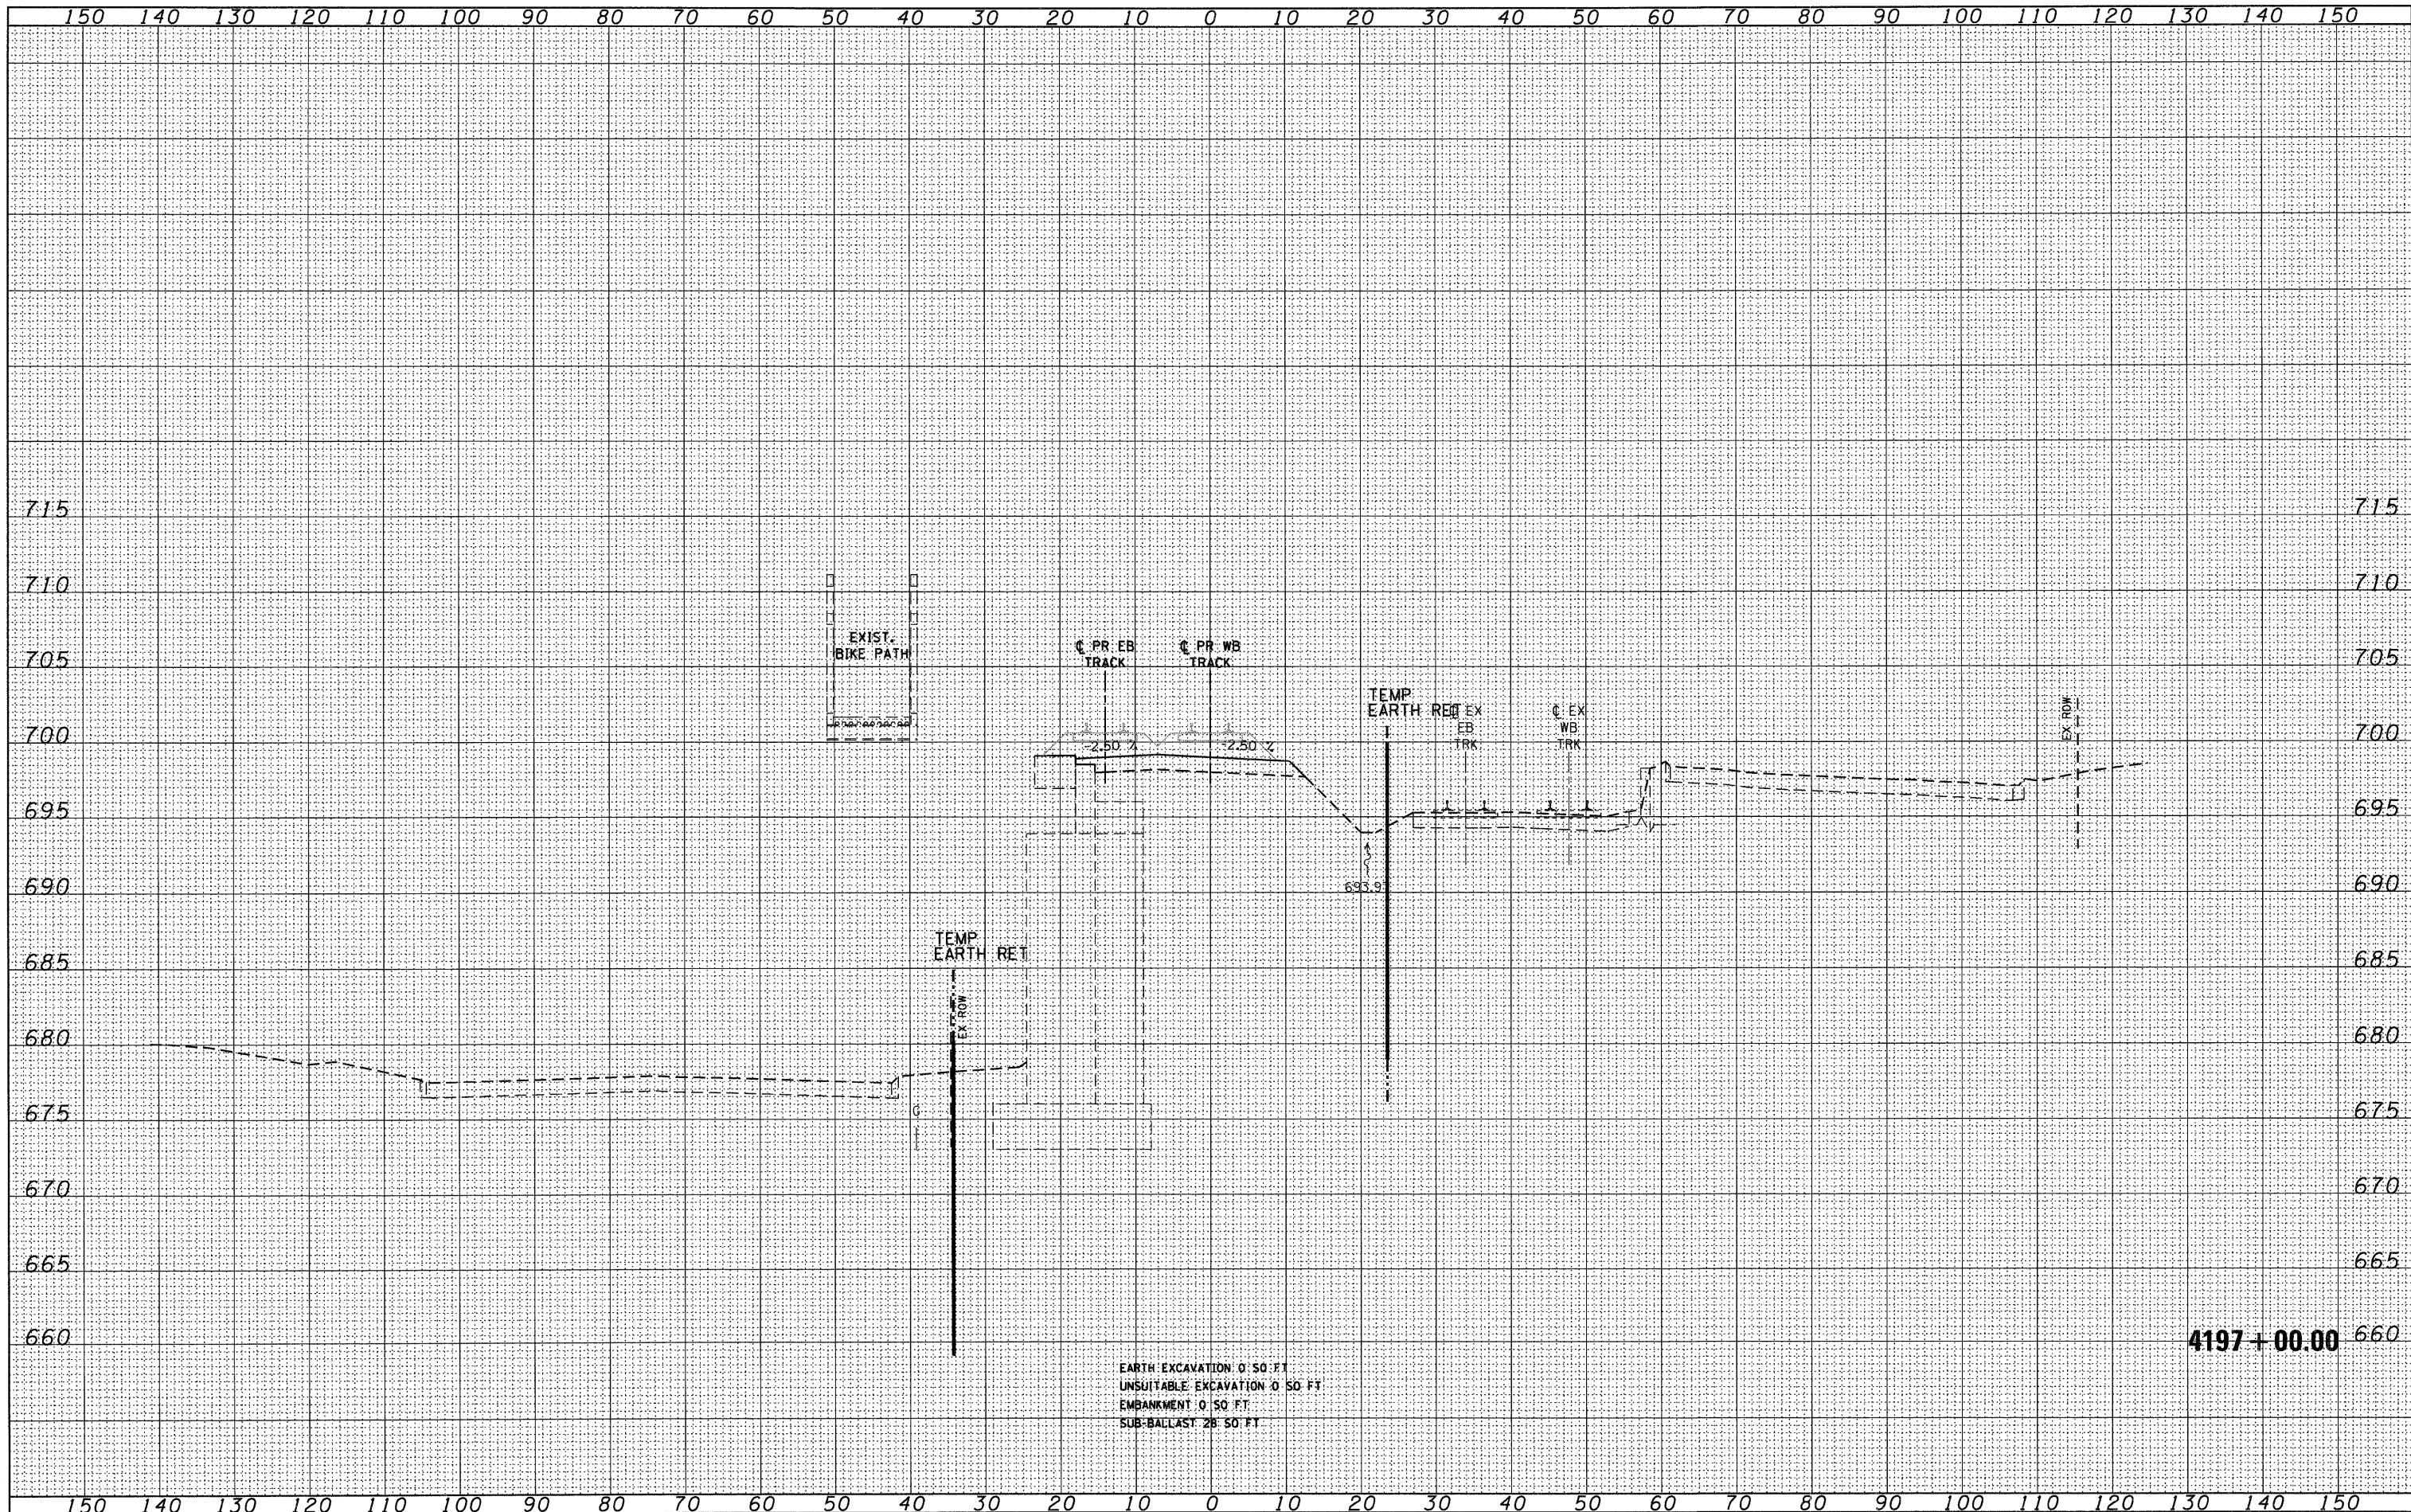

EARTH EXCAVATION 0' 50" FT
 UNSUITABLE EXCAVATION 0' 50" FT
 EMBANKMENT 0' 50" FT
 SUB-BALLAST 28' 50" FT

4197+00.00

McDonough Associates Inc.
 190 East Randolph Street, Chicago, Illinois 60601

FILE NAME =	D:\62089-SHT-KSSH\T01.dgn
USER NAME =	Tkluegel
DESIGNED -	BFH
DRAWN -	BFH
CHECKED -	MJT
DATE -	12/17/10

REVISIONS	
REVISED -	
REVISED -	
REVISED -	
REVISED -	

STATE OF ILLINOIS
 DEPARTMENT OF TRANSPORTATION

METRA RAILROAD CROSS SECTIONS

SCALE: 1"=10' HORIZ. 5"=5' VERT. SHEET NO. 16 OF 29 SHEETS STA. 4197+00.00 TO STA. 4197+00.00

F.A.P. R.T.E.	SECTION	COUNTY	TOTAL SHEETS	SHEET NO.
330	2010-135-1	COOK	101	88
XS-R16		CONTRACT NO. 60N09		
ILLINOIS FED. AID PROJECT				