


DATE	
BY	
FINAL SURVEY	
SURVEYED	
PLOTTED	
TEMPLATE	
NOTE BOOK	
AREAS	
CHECKED	
NO.	

DATE	
BY	
ORIGINAL SURVEY	
SURVEYED	
PLOTTED	
TEMPLATE	
NOTE BOOK	
AREAS	
CHECKED	
NO.	

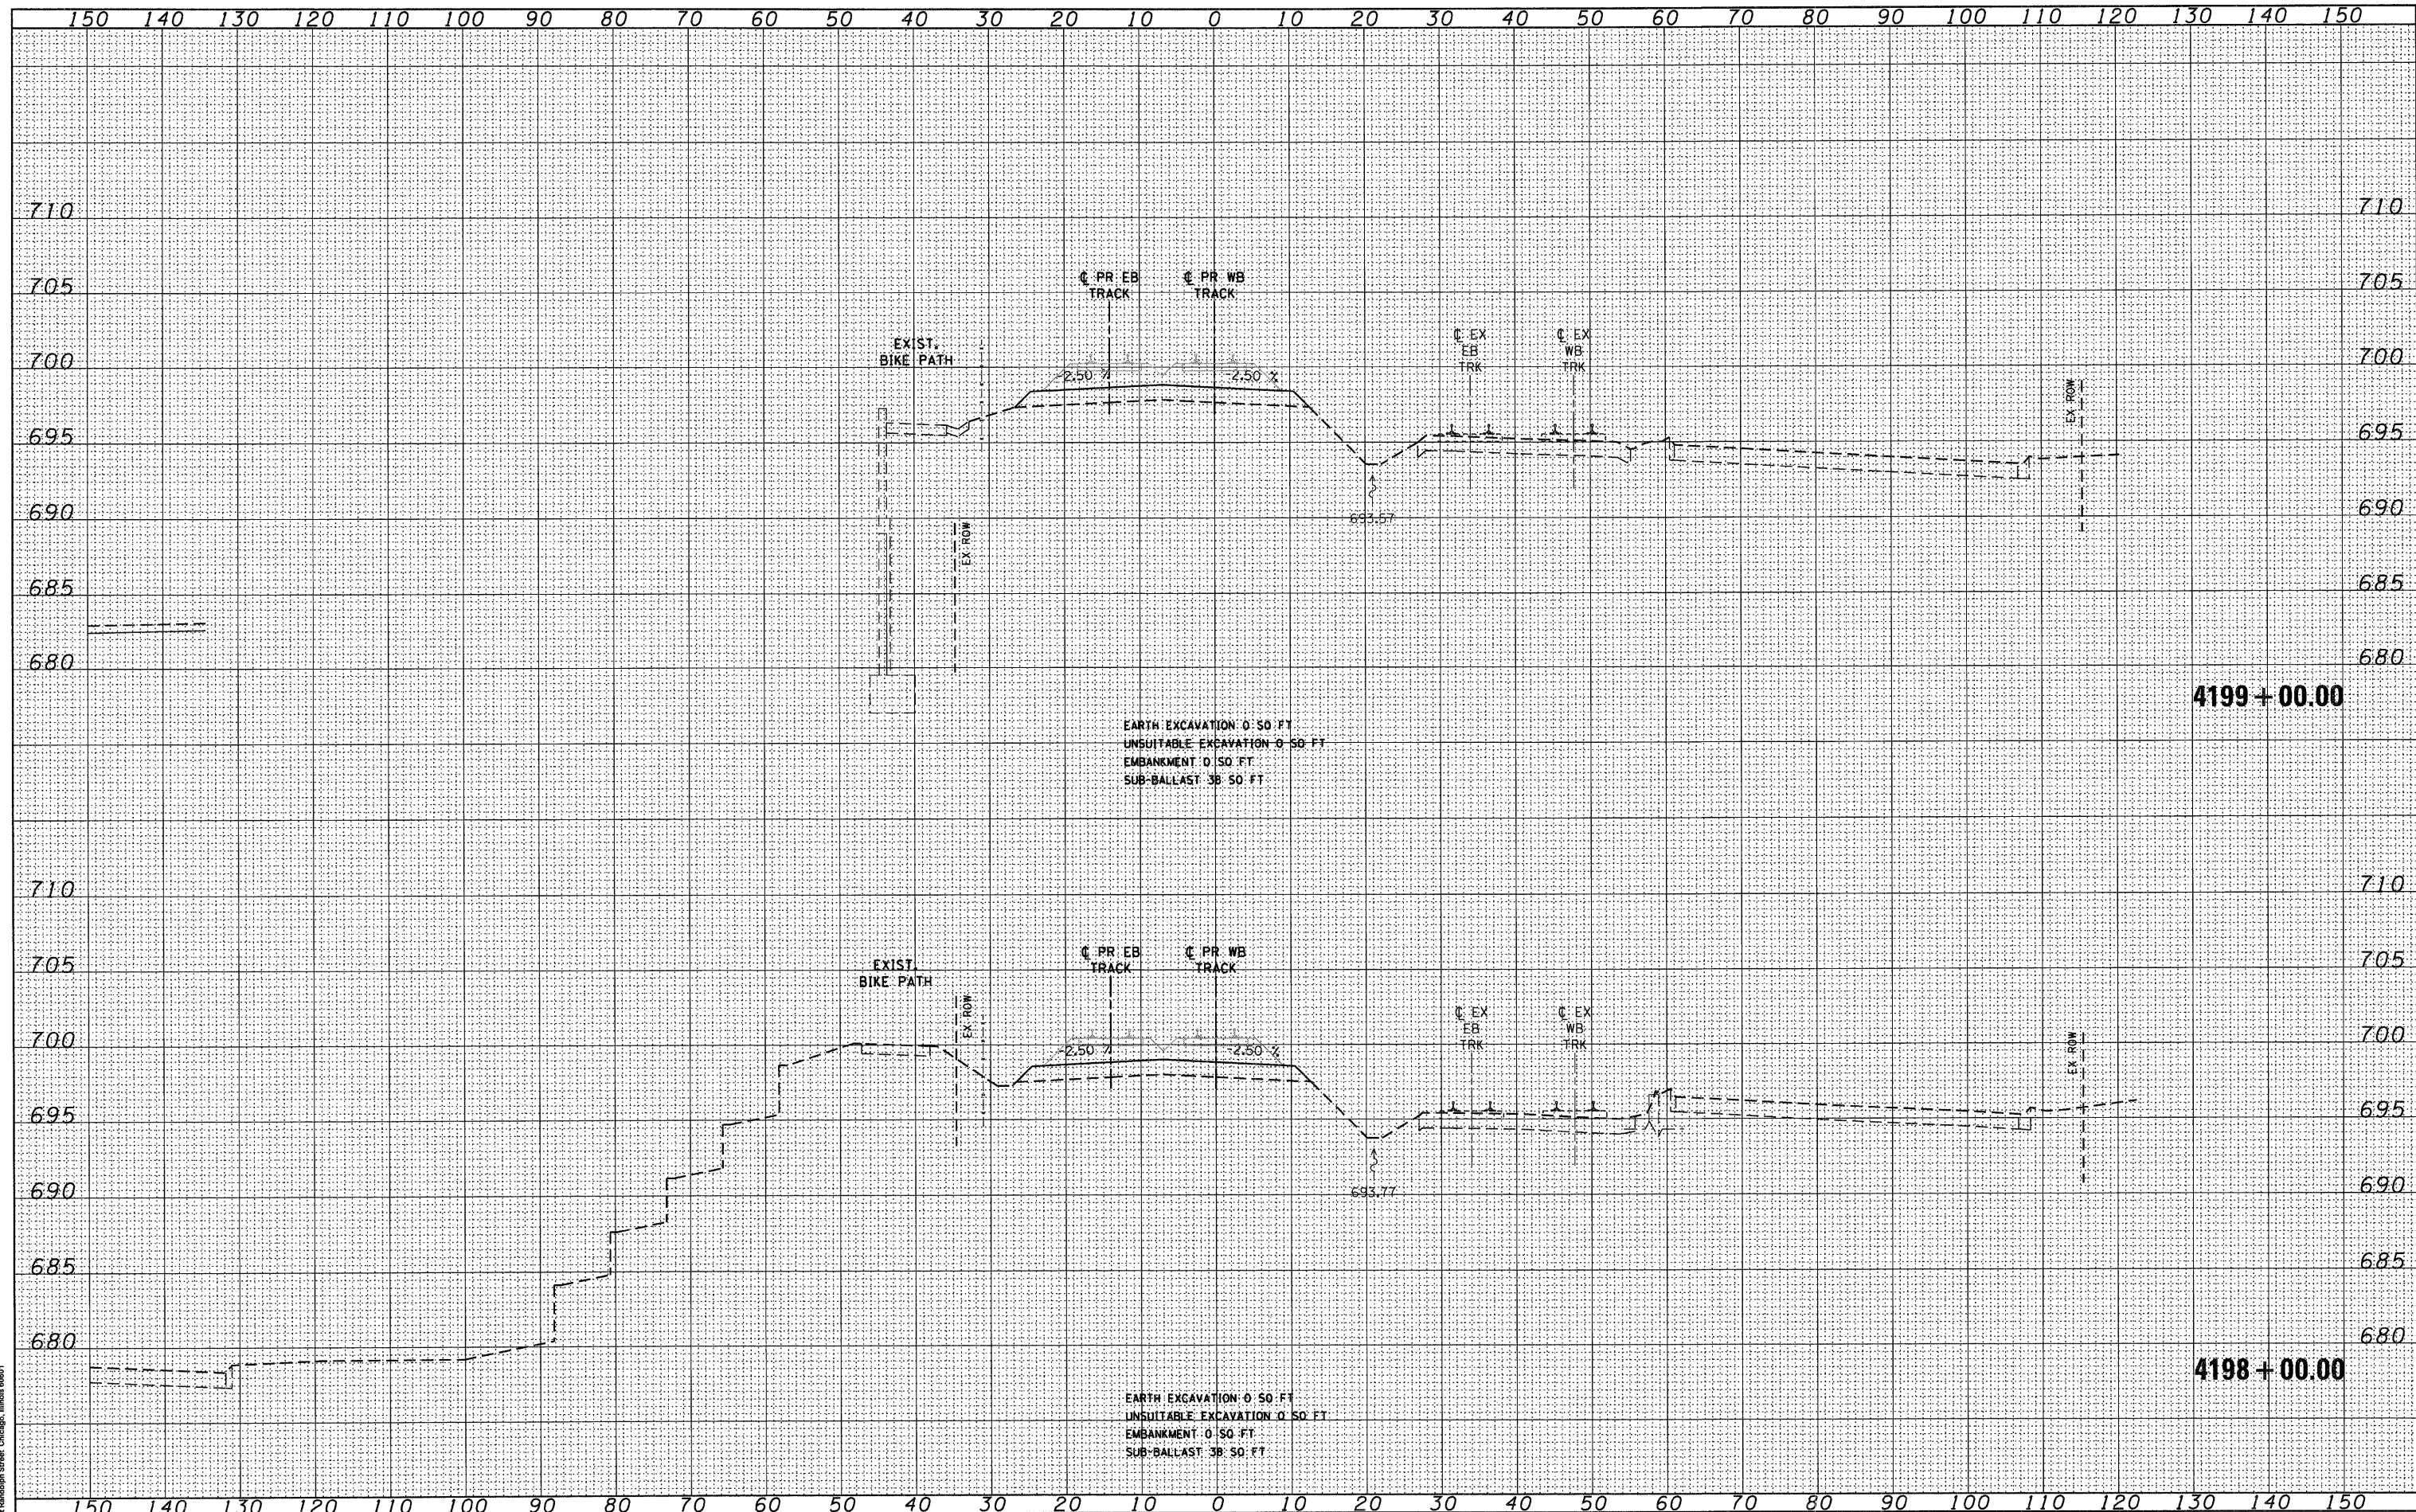

McDonough Associates Inc.
199 East Randolph Street, Chicago, Illinois 60601

FILE NAME =	D:\60809-SHT-XSSHT01.dgn
USER NAME =	TKLuegel
DESIGNED -	BFH
DRAWN -	BFH
CHECKED -	MJT
DATE -	12/17/10
REVISIONS	
REVISED -	
REVISED -	
REVISED -	
REVISED -	

DESIGNED -	BFH	REVISED -	
DRAWN -	BFH	REVISED -	
CHECKED -	MJT	REVISED -	
DATE -	12/17/10	REVISED -	

STATE OF ILLINOIS
DEPARTMENT OF TRANSPORTATION

SCALE: 1"=10' HORIZ. 5"=5' VERT. SHEET NO. 17 OF 29 SHEETS STA. 4198+00.00 TO STA. 4199+00.00

METRA RAILROAD CROSS SECTIONS

F.A.P. RTE.	SECTION	COUNTY	TOTAL SHEETS	SHEET NO.
330	2010-135-1	COOK	101	89
XS-R17		CONTRACT NO. 60N09		
ILLINOIS FED. AID PROJECT				