


DATE	
BY	
DESIGNED	
DRAWN	
CHECKED	
REVISIONS	
NO.	

DATE	
BY	
DESIGNED	
DRAWN	
CHECKED	
REVISIONS	
NO.	

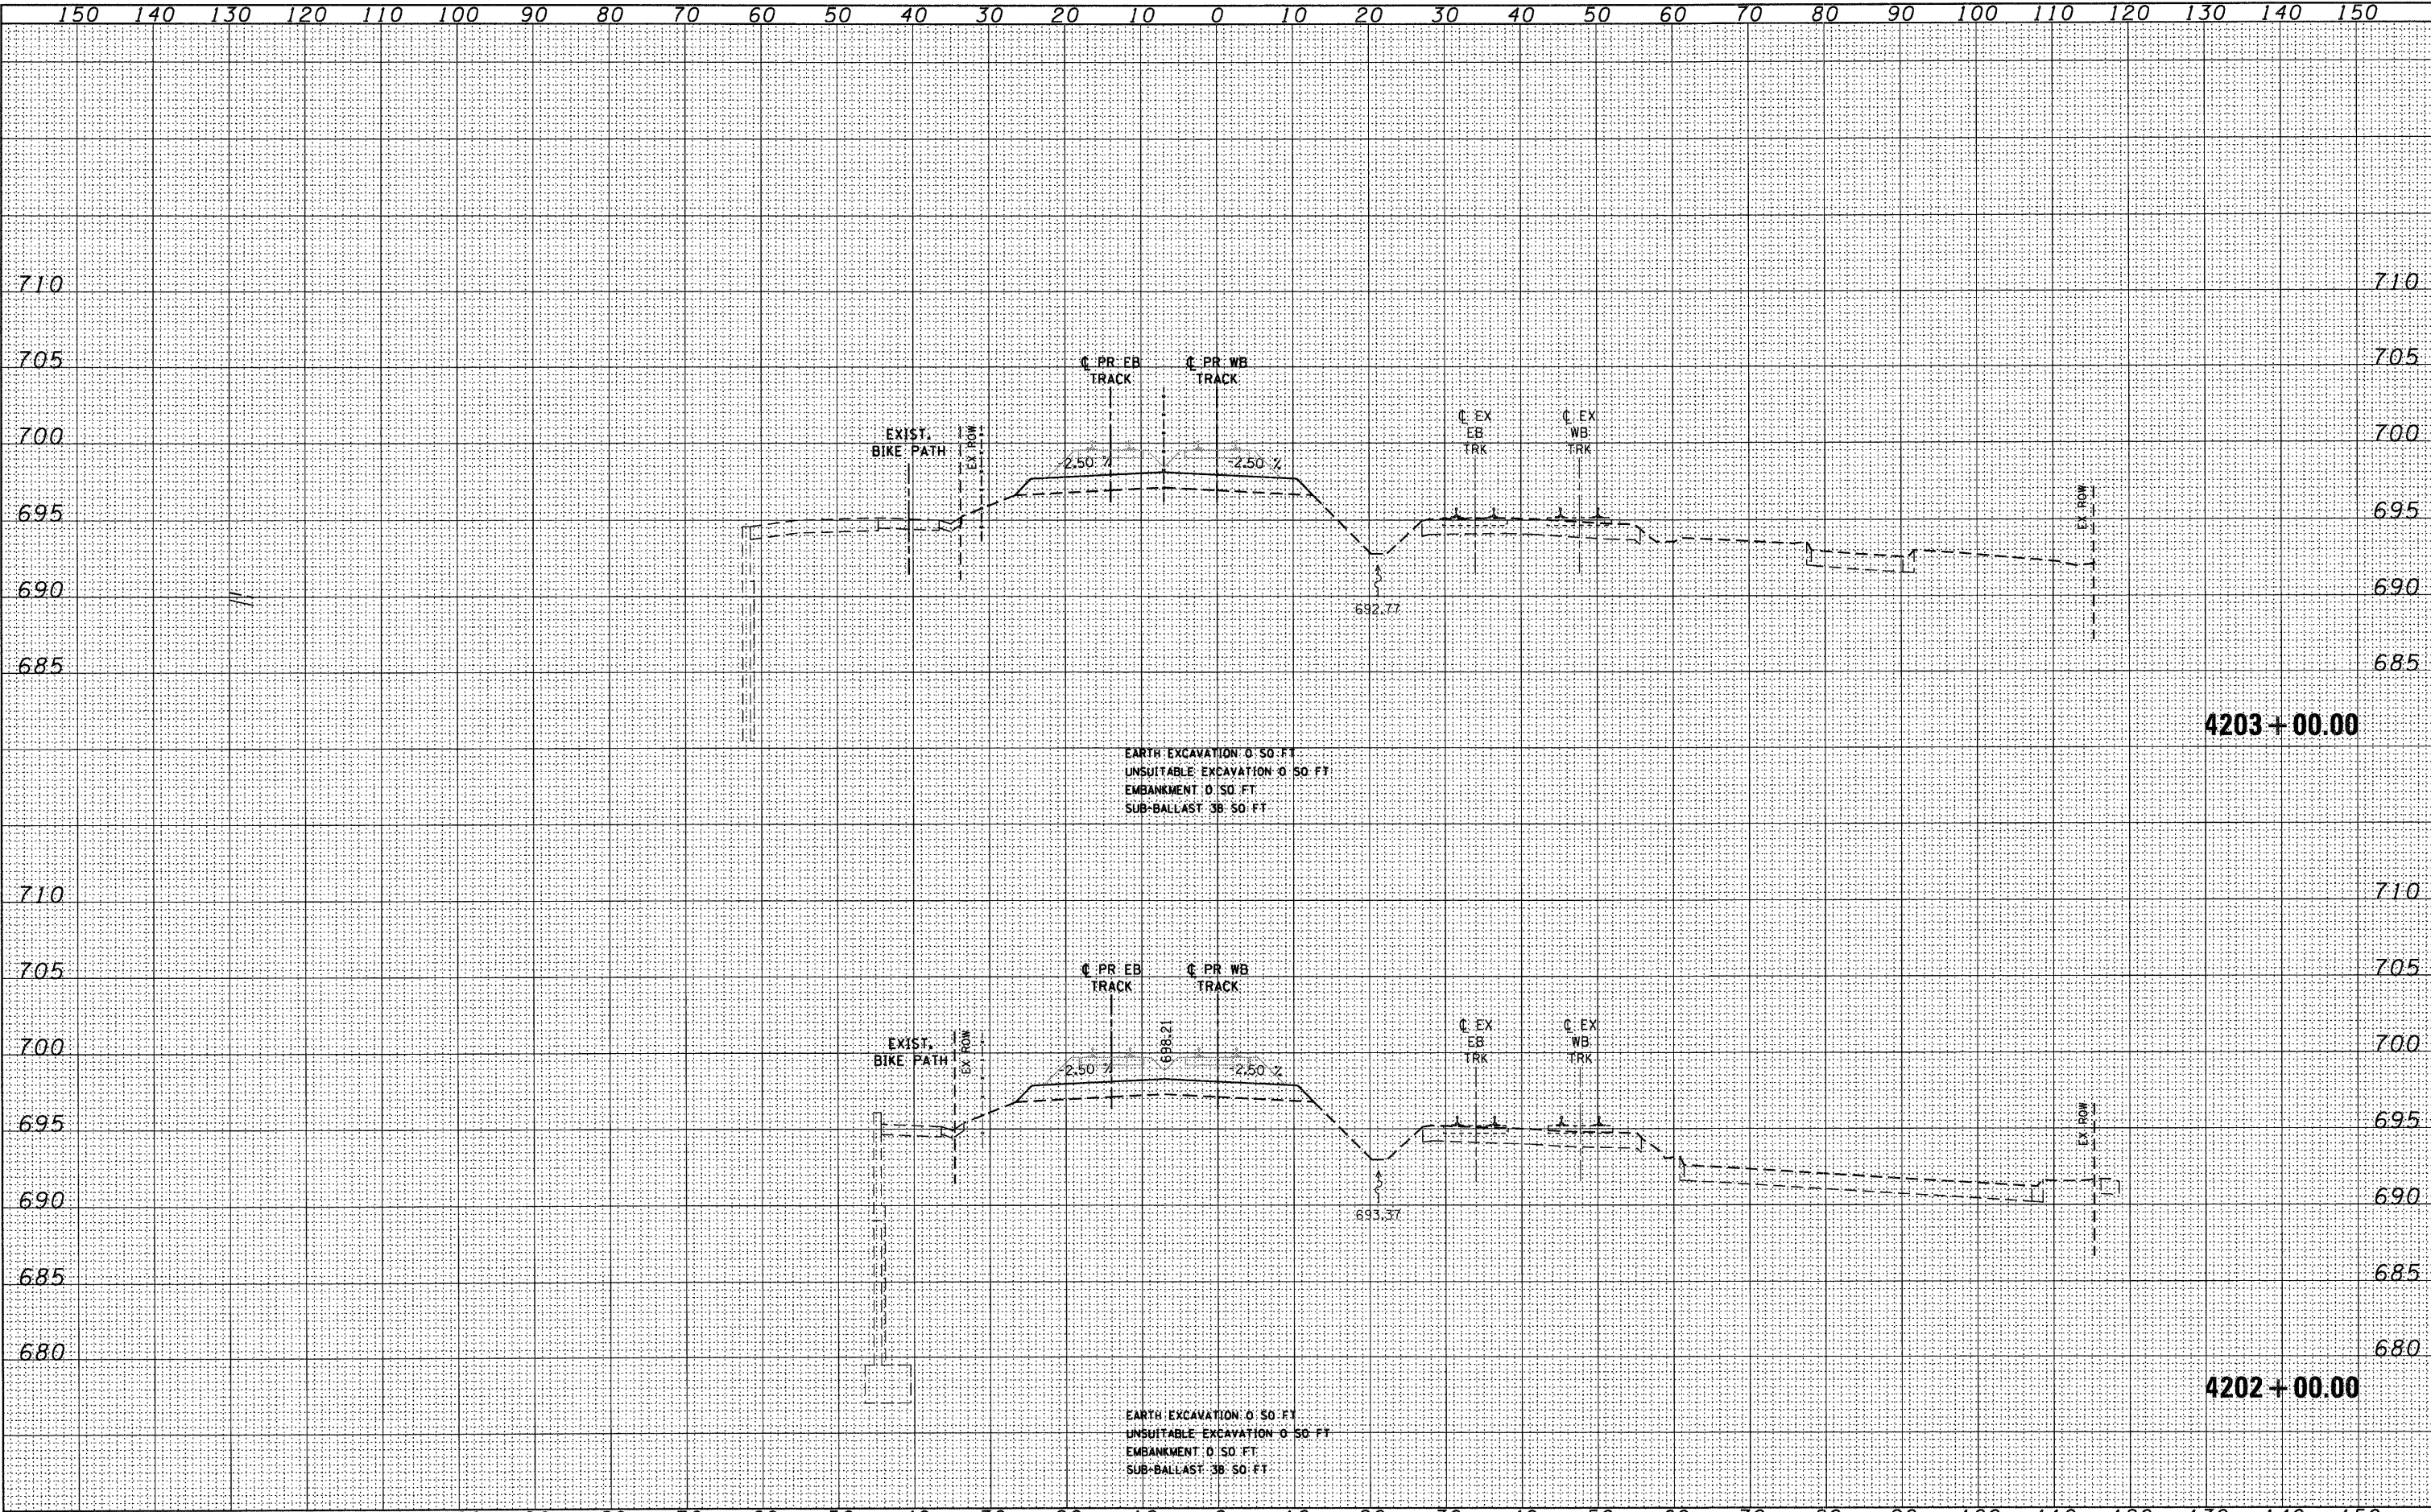

McDonough Associates Inc.
100 East Randolph Street, Chicago, Illinois 60601

FILE NAME = D160N09-SHT-XSSH101.dgn	USER NAME = TKluogel	DESIGNED - BFH	REVISIONS	STATE OF ILLINOIS DEPARTMENT OF TRANSPORTATION	METRA RAILROAD CROSS SECTIONS				F.A.P. RTE. 330	SECTION 2010-135-1	COUNTY COOK	TOTAL SHEETS 101	SHEET NO. 91
		DRAWN - BFH	REVISIONS		SCALE: 1"=10'H 1/4"=5' V SHEET NO. 19 OF 29 SHEETS STA. 4202+00.00 TO STA. 4203+00.00				XS-R19		CONTRACT NO. 60N09		
		CHECKED - MJT	REVISIONS		ILLINOIS FED. AID PROJECT								
		DATE - 12/17/10	REVISIONS										