


DATE	
BY	
DESIGNED	
DRAWN	
CHECKED	
REVISIONS	
NO.	

DATE	
BY	
DESIGNED	
DRAWN	
CHECKED	
REVISIONS	
NO.	

McDonough Associates Inc.
130 East Randolph Street, Chicago, Illinois 60601

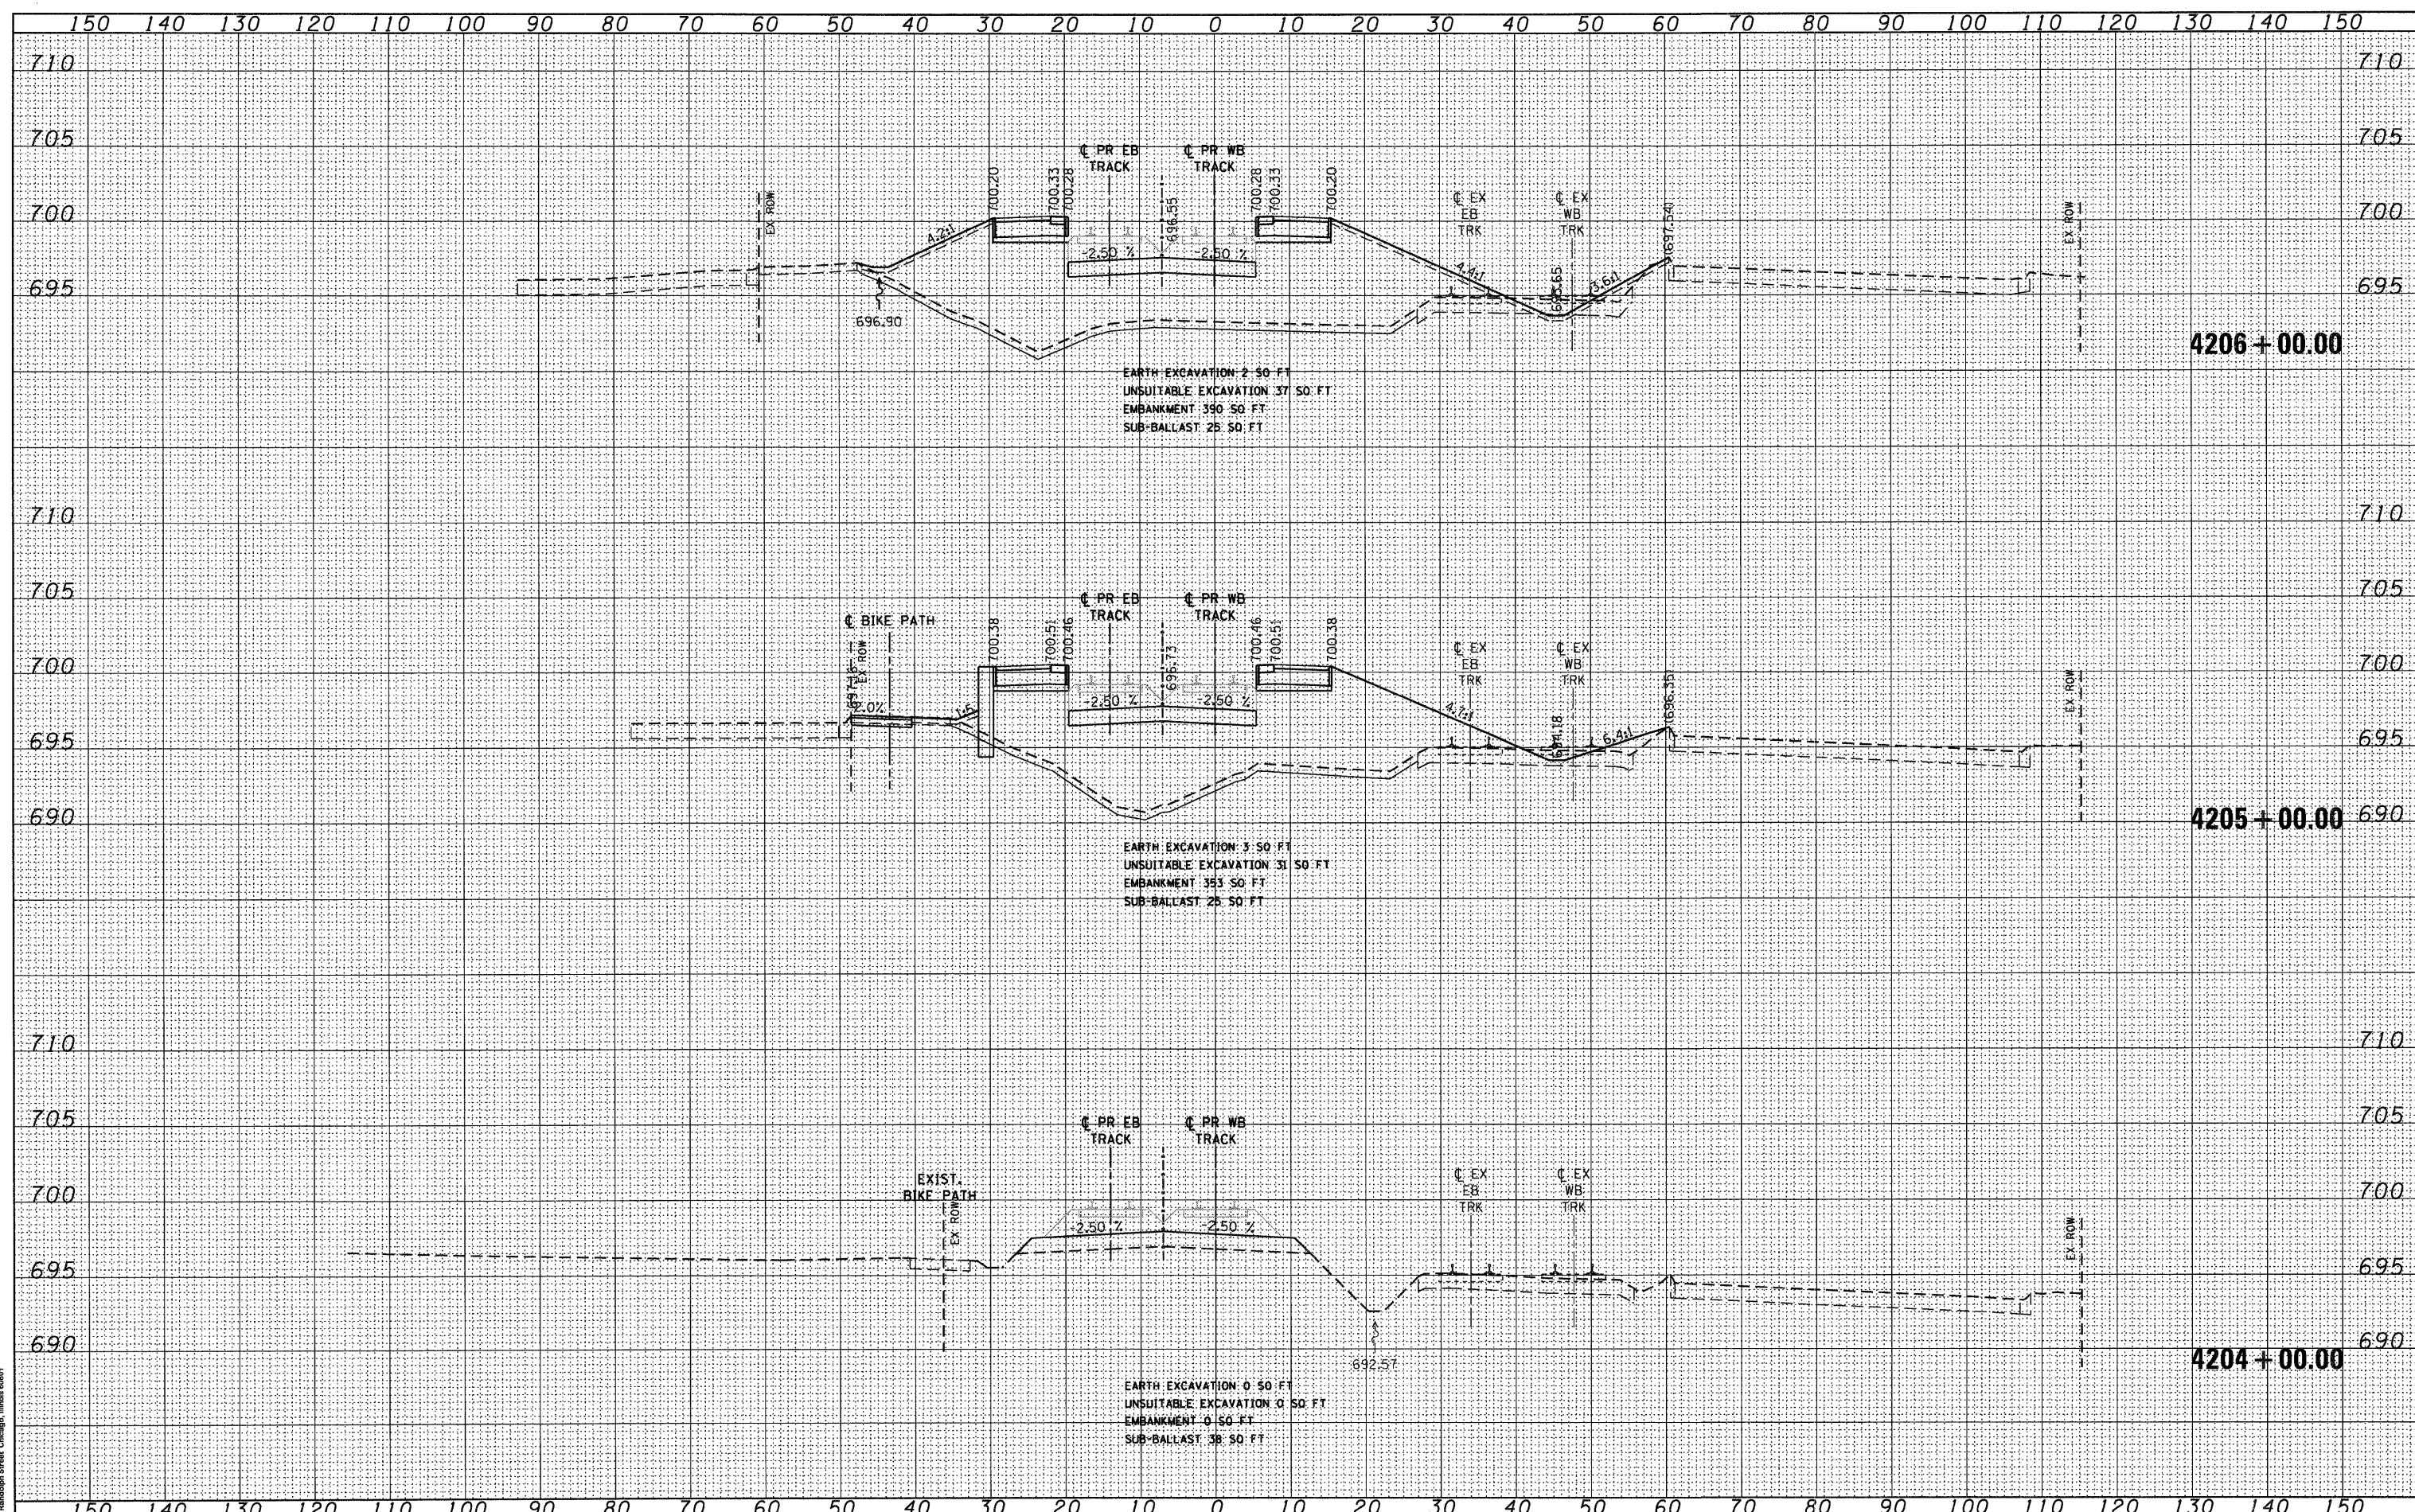

FILE NAME = D:\16\09-SHT-XSSH101.dgn	USER NAME = TKLuegel	DESIGNED - BFH	REVISED -	STATE OF ILLINOIS DEPARTMENT OF TRANSPORTATION	METRA RAILROAD CROSS SECTIONS	F.A.P. RTE. 330	SECTION 2010-135-1	COUNTY COOK	TOTAL SHEETS 101	SHEET NO. 92
PLOT SCALE = 1"=10'	CHECKED - MJT	REVISED -	SCALE: 1"=10'H/1"=5'V			SHEET NO. 20 OF 29 SHEETS	STA. 4204+00.00 TO STA. 4206+00.00	XS-R20		CONTRACT NO. 60N09
PLOT DATE = 12/29/2010	DATE - 12/17/10	REVISED -				ILLINOIS FED. AID PROJECT				