


DATE	
BY	
SURVEYED	
PLOTTED	
TEMPLATE	
AREAS	
CHECKED	
NO.	

DATE	
BY	
SURVEYED	
PLOTTED	
TEMPLATE	
AREAS	
CHECKED	
NO.	

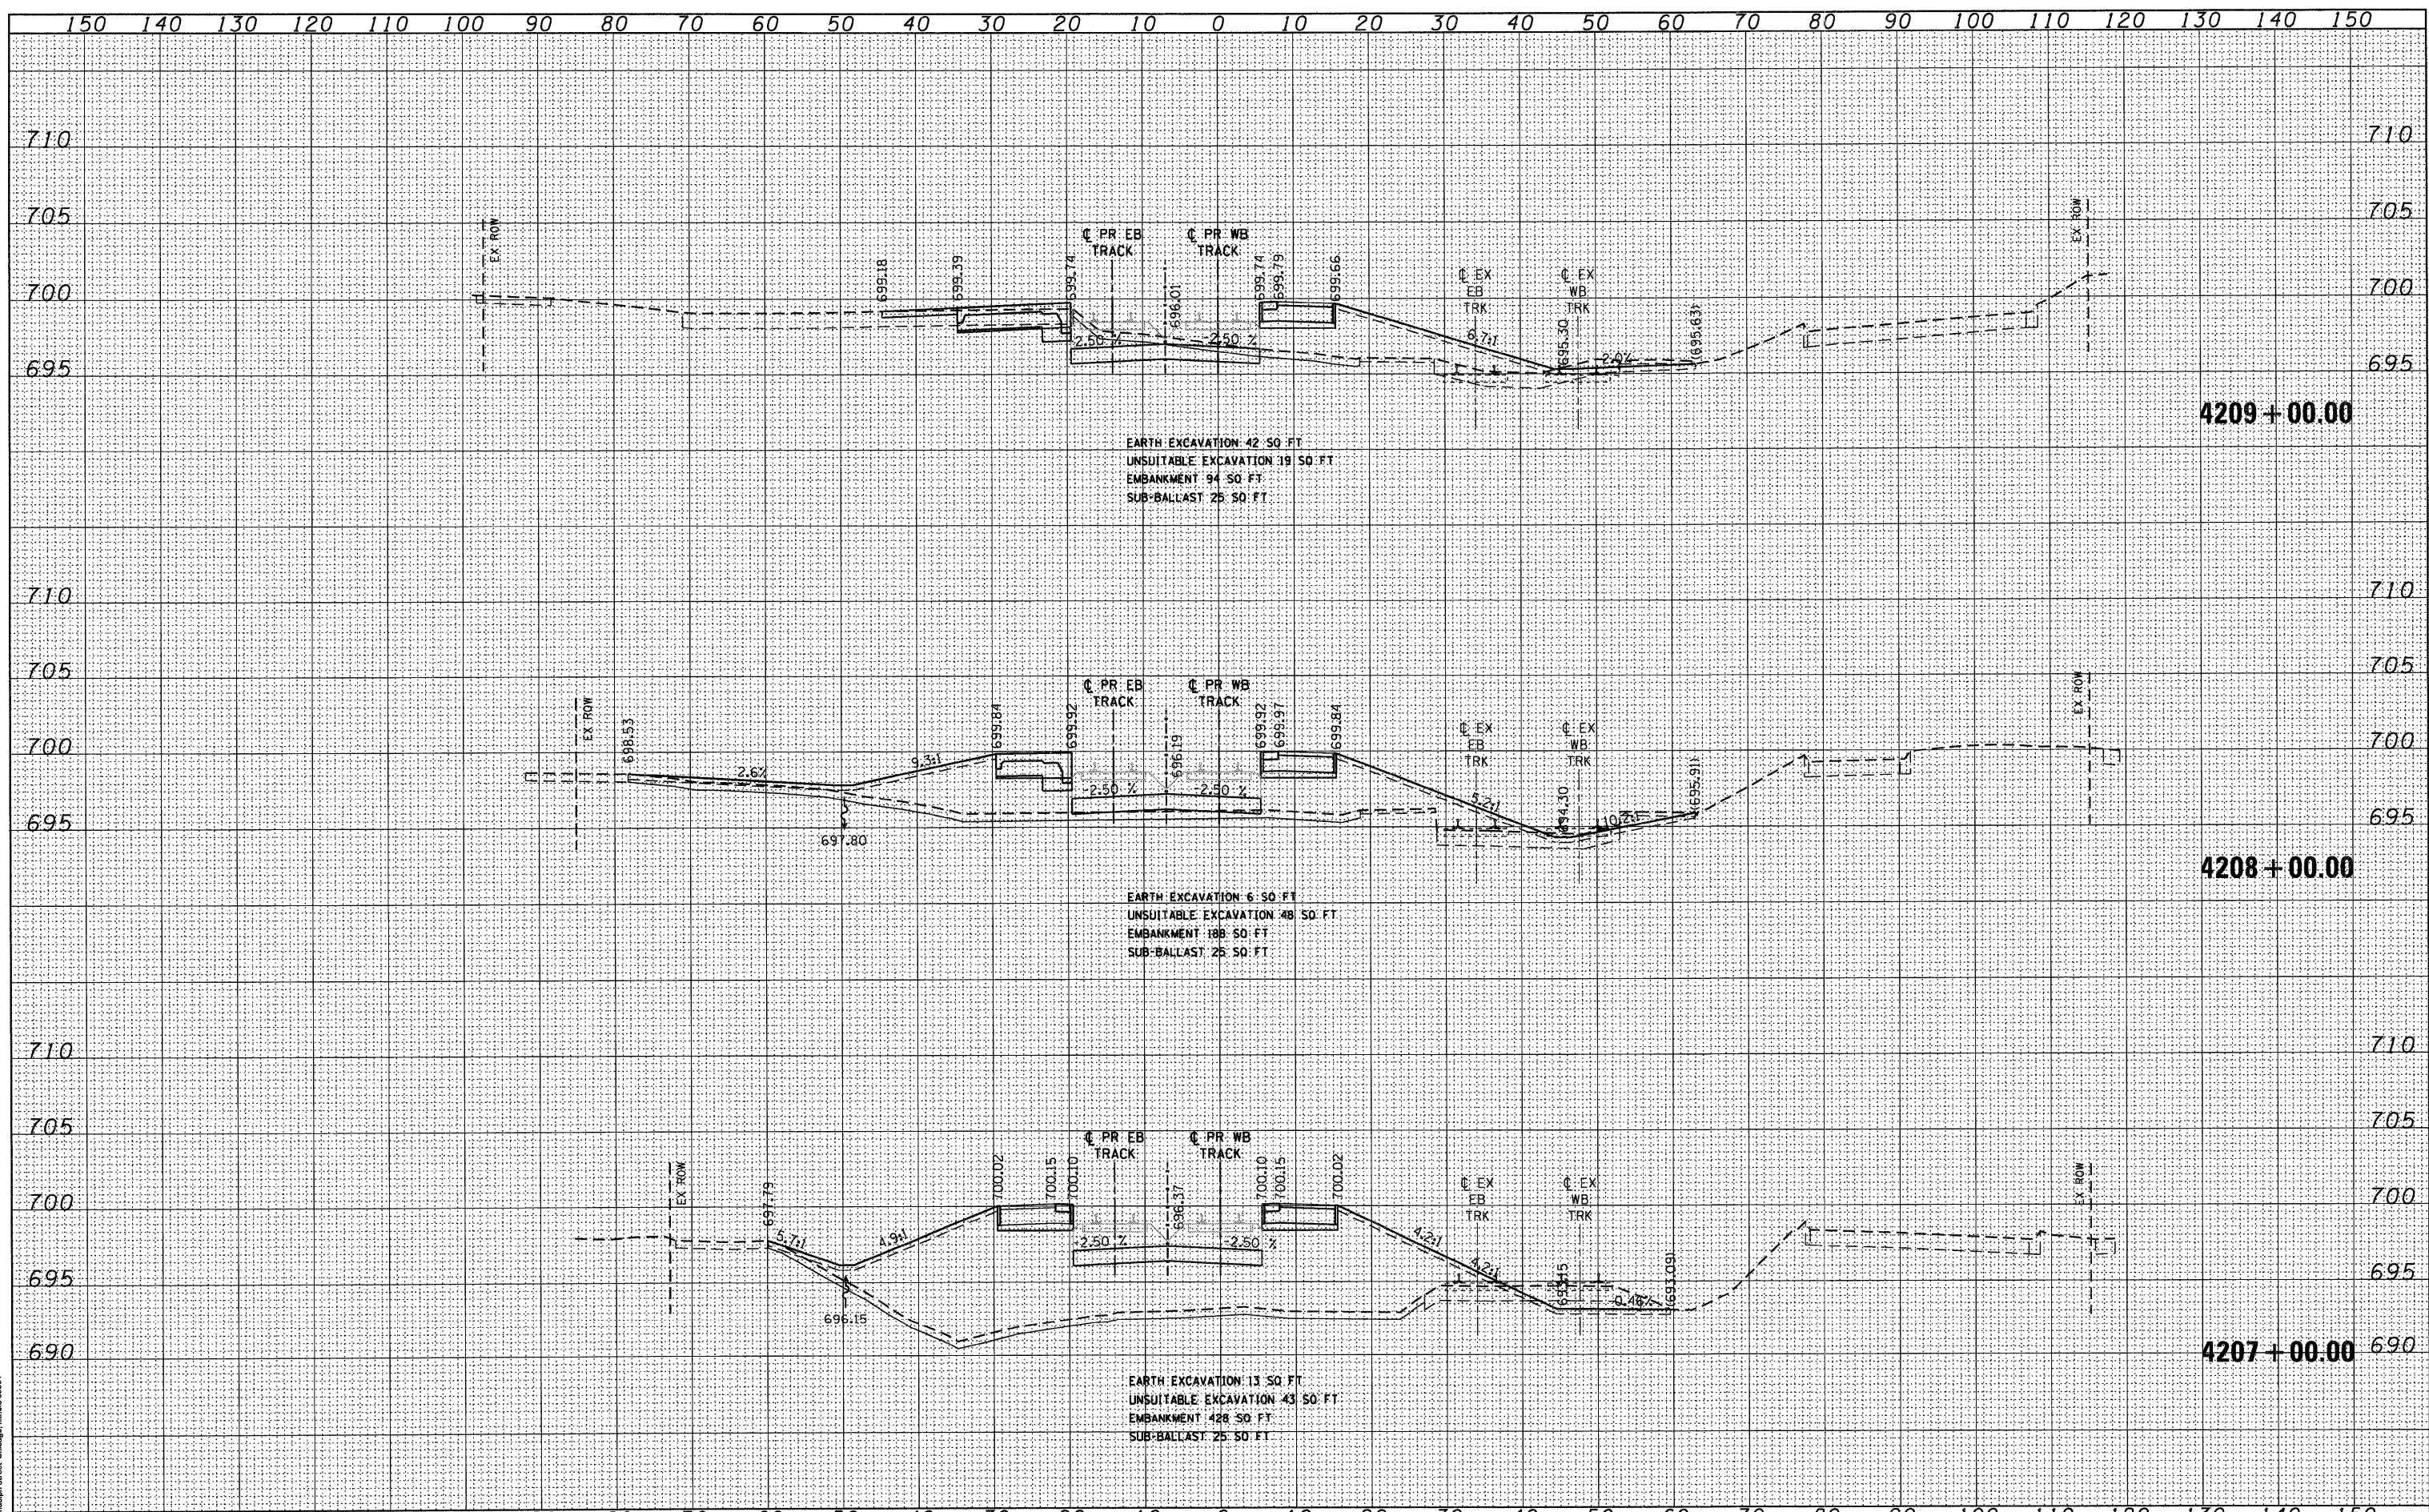

McDonough Associates Inc.
 130 East Randolph Street Chicago, Illinois 60601

FILE NAME =	D:\62089-SHT-XSSHT01.dgn
USER NAME =	TKluemel
DESIGNED -	BFH
DRAWN -	BFH
CHECKED -	MJT
DATE -	12/17/10
REVISIONS	
REVISED -	
REVISED -	
REVISED -	
REVISED -	

STATE OF ILLINOIS	DEPARTMENT OF TRANSPORTATION
METRA RAILROAD CROSS SECTIONS	
SCALE: 1"=10'H=1"=5'	SHEET NO. 21 OF 29 SHEETS
STA. 4207+00.00 TO STA. 4209+00.00	

F.A.P. RTE.	SECTION	COUNTY	TOTAL SHEETS	SHEET NO.
330	2010-135-1	COOK	101	93
XS-R21		CONTRACT NO. 60N09		
ILLINOIS FED. AID PROJECT				