


DATE	
BY	
SURVEYED	
PLOTTED	
TEMPLATE	
AREAS	
CHECKED	
NO.	

DATE	
BY	
SURVEYED	
PLOTTED	
TEMPLATE	
AREAS	
CHECKED	
NO.	

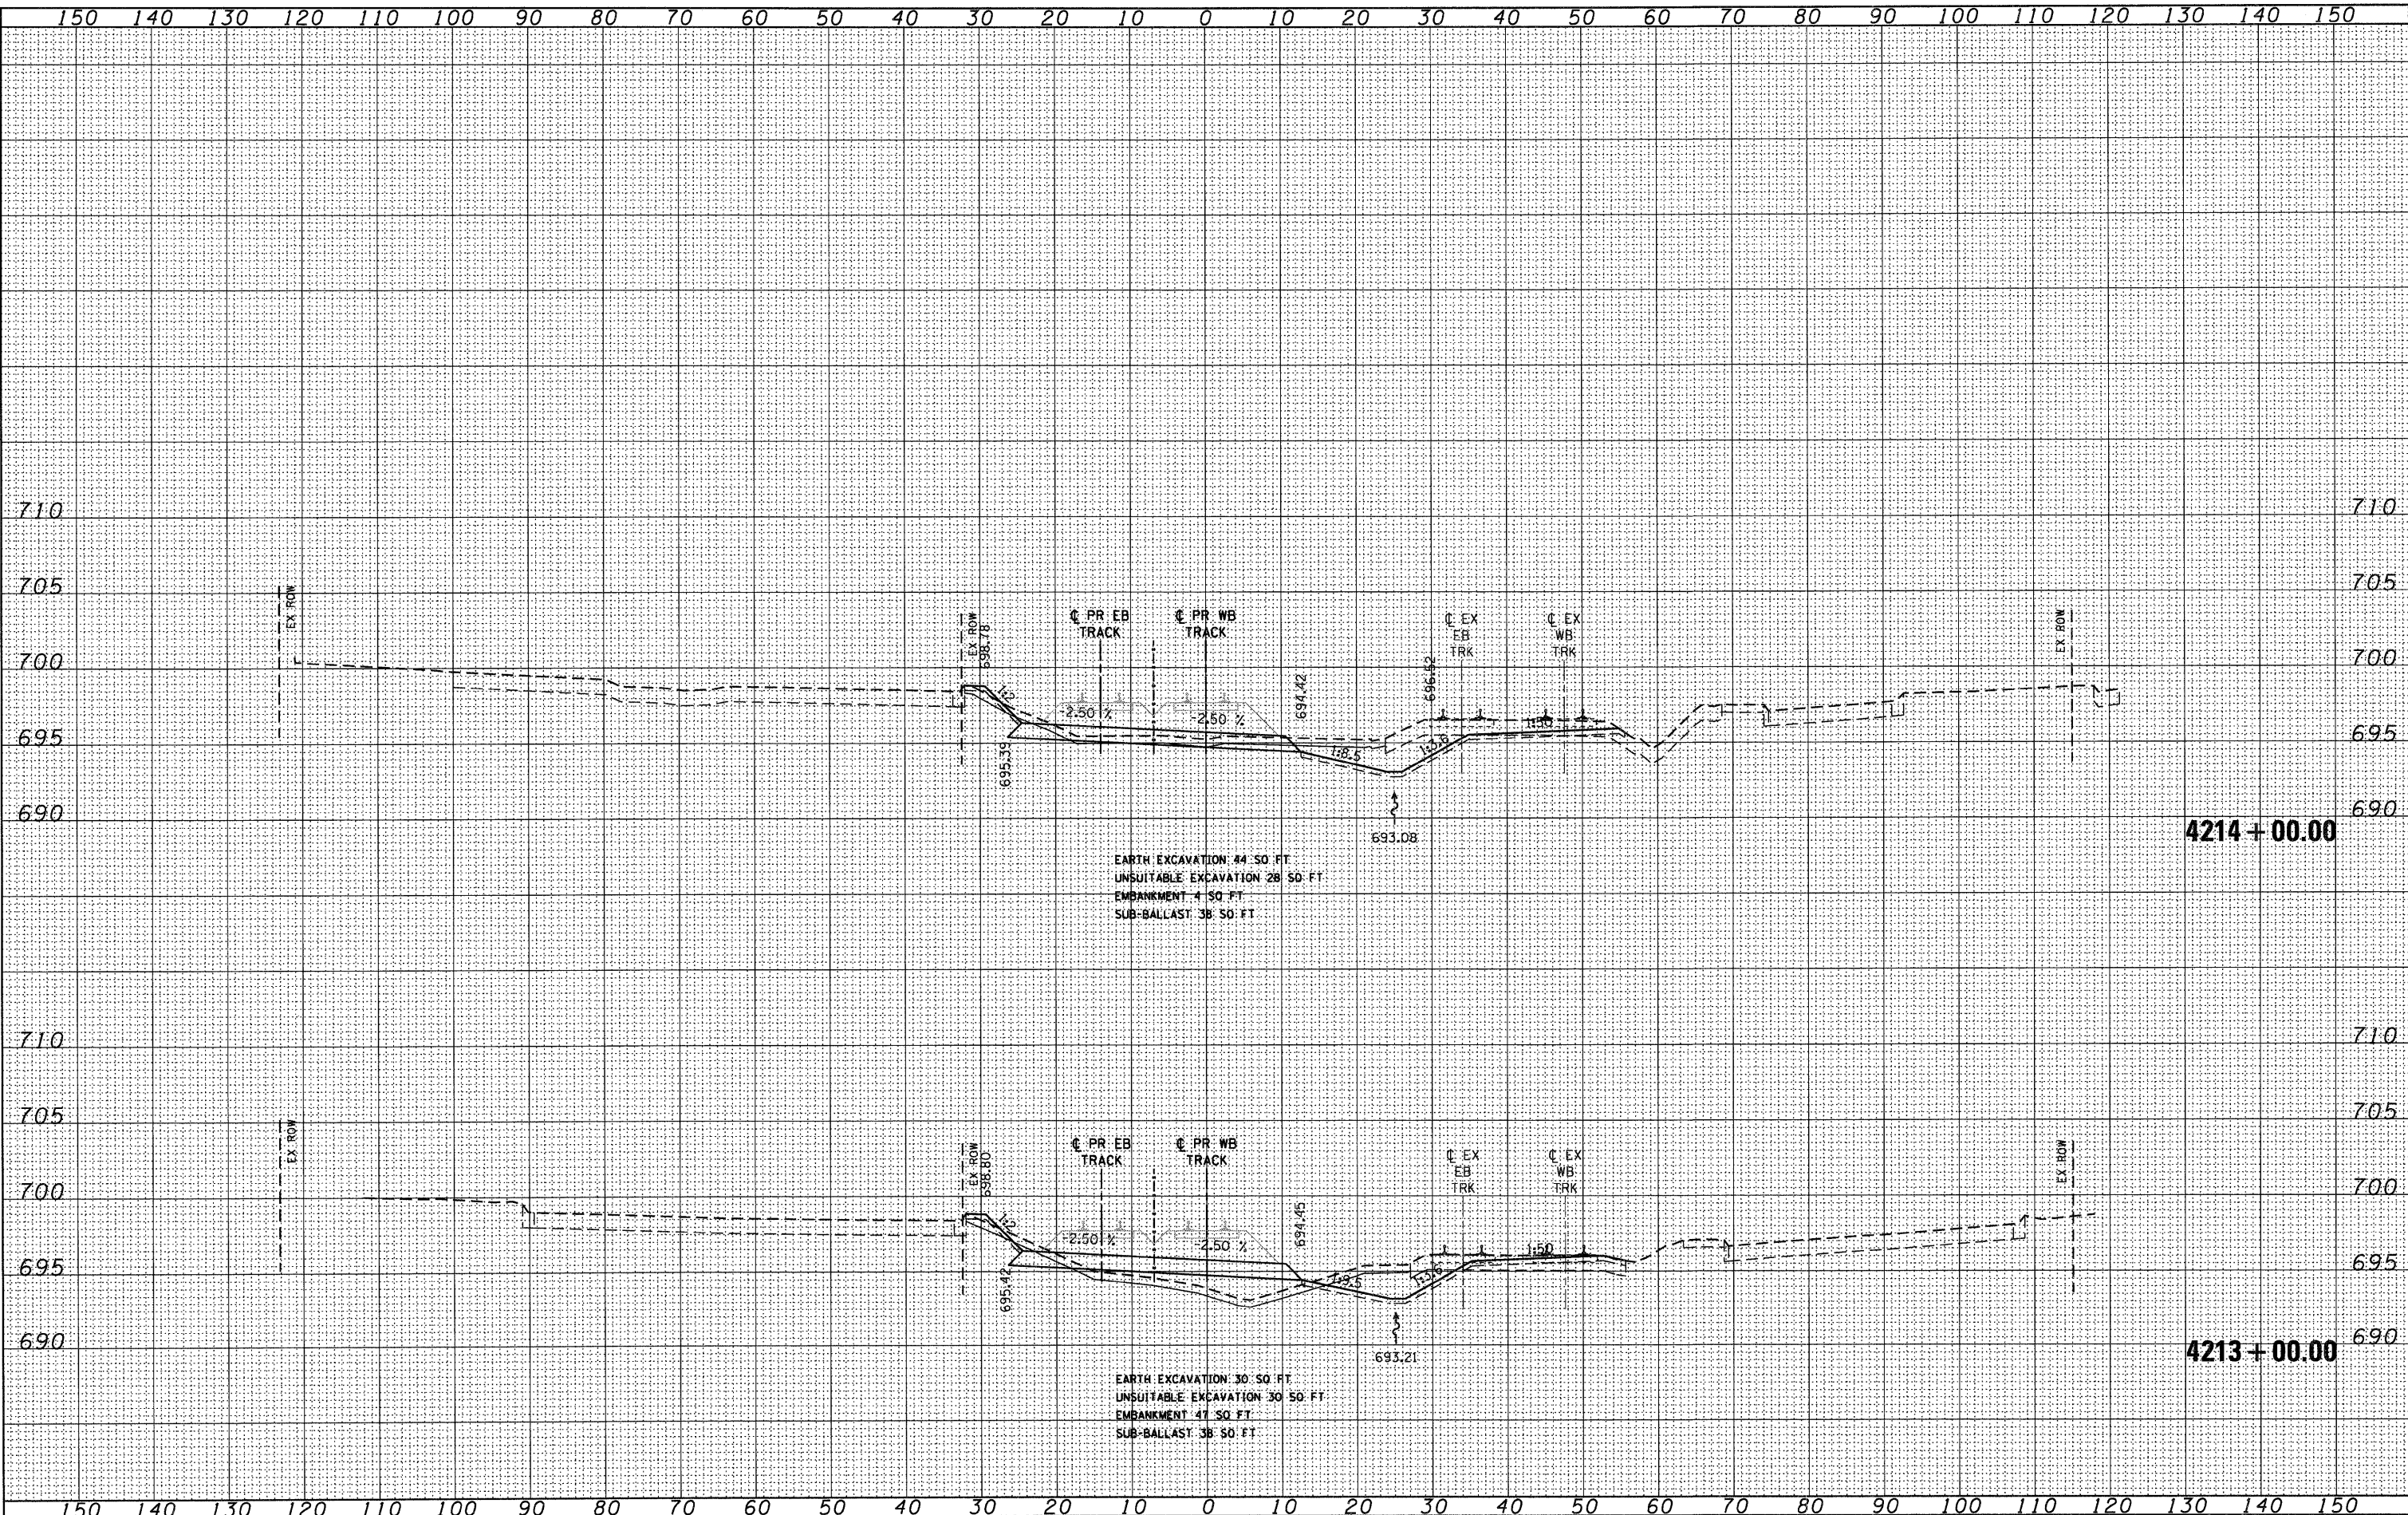

EARTH EXCAVATION: 44 50 FT
 UNSUITABLE EXCAVATION 28 50 FT
 EMBANKMENT 4 50 FT
 SUB-BALLAST 38 50 FT

EARTH EXCAVATION: 30 50 FT
 UNSUITABLE EXCAVATION 30 50 FT
 EMBANKMENT 41 50 FT
 SUB-BALLAST 38 50 FT

4214 + 00.00

4213 + 00.00

McDonough Associates Inc.
 190 East Randolph Street, Chicago, Illinois 60601

FILE NAME =	D:\160809-SHT-XSSHT01.dgn
USER NAME =	TKLuegel
DESIGNED -	BFH
DRAWN -	BFH
CHECKED -	MJT
DATE -	12/29/2010

DESIGNED -	BFH
DRAWN -	BFH
CHECKED -	MJT
DATE -	12/17/10

REVISED -	
REVISED -	
REVISED -	
REVISED -	

STATE OF ILLINOIS
 DEPARTMENT OF TRANSPORTATION

METRA RAILROAD CROSS SECTIONS

SCALE: 1"=10'H 1/4"=5' V SHEET NO. 23 OF 29 SHEETS STA. 4213+00.00 TO STA. 4214+00.00

F.A.P. RTE.	SECTION	COUNTY	TOTAL SHEETS	SHEET NO.
330	2010-135-1	COOK	101	95
XS-R23			CONTRACT NO. 60N09	
ILLINOIS FED. AID PROJECT				