


DATE	
BY	
FINAL SURVEY	
SCHEMATIC	
PLOTTED	
TEMPLATE	
NOTE BOOK	
AREAS CHECKED	
NO.	

DATE	
BY	
ORIGINAL SURVEY	
SCHEMATIC	
PLOTTED	
TEMPLATE	
NOTE BOOK	
AREAS CHECKED	
NO.	

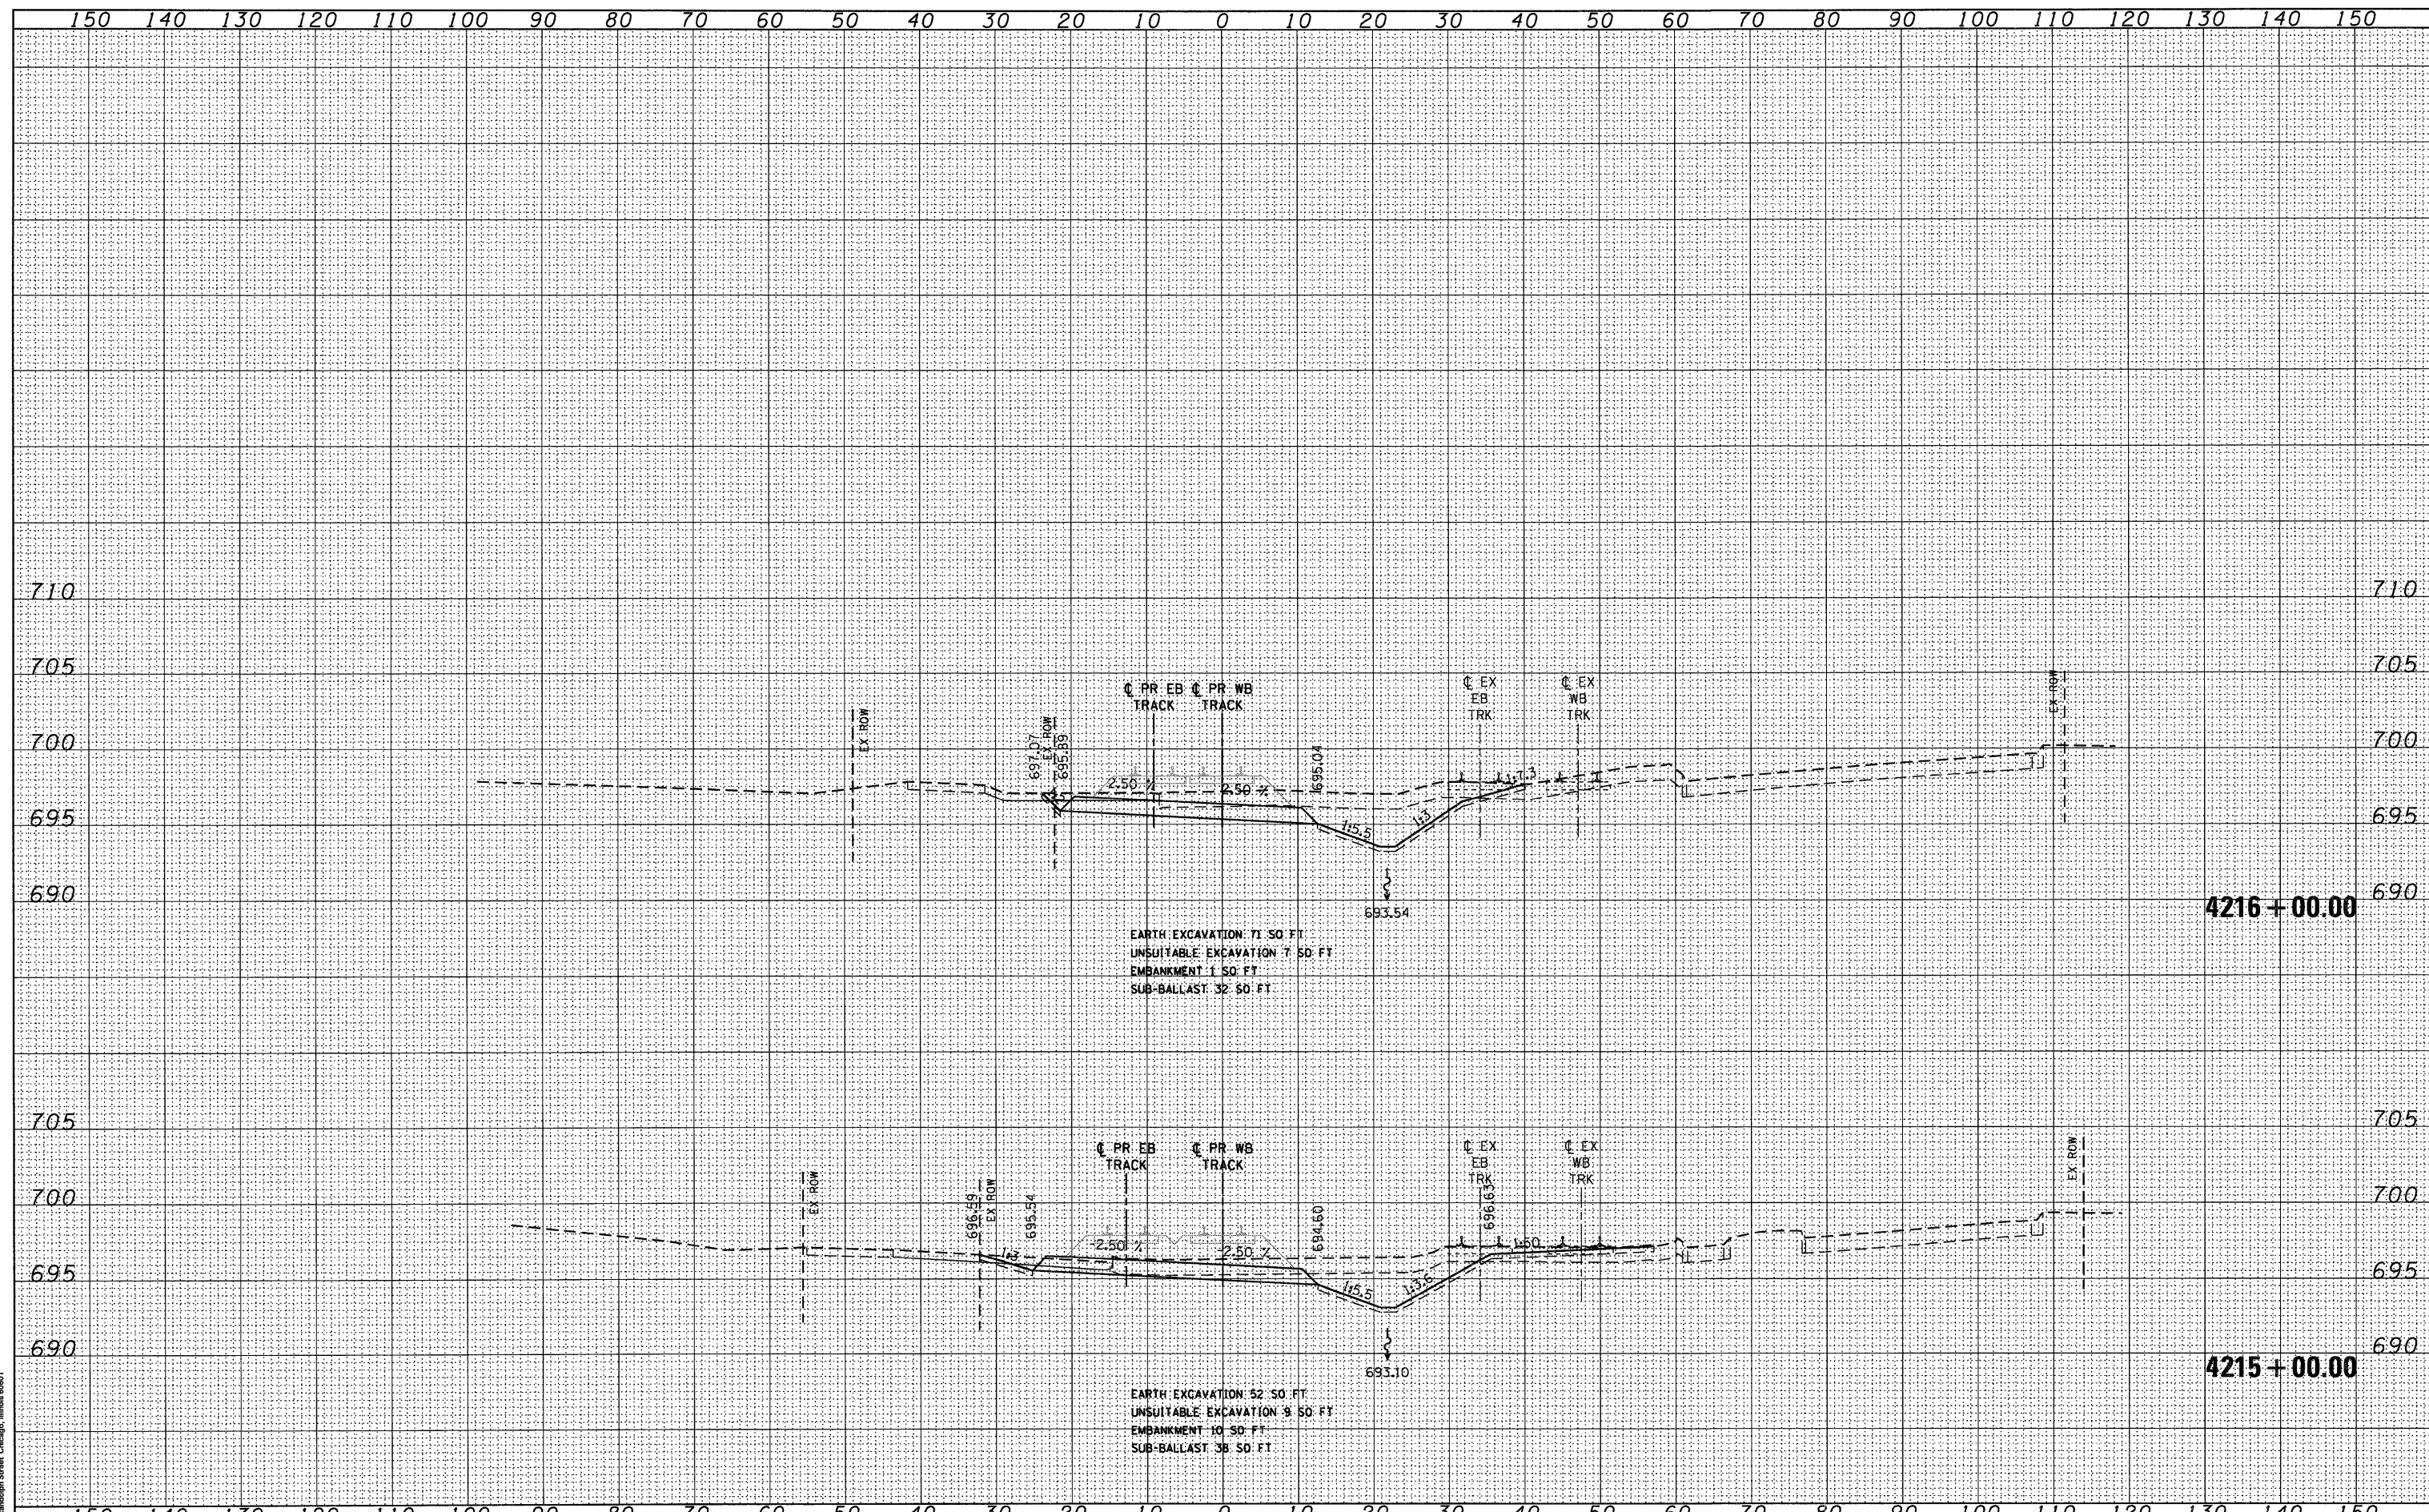

McDonough Associates Inc.
 130 East Randolph Street, Chicago, Illinois 60601

FILE NAME = D:\160809-SHT-KSSHT01.dgn

USER NAME = TKI\uegl	DESIGNED - BFH	REVISED -
PLOT SCALE = 1:10	DRAWN - BFH	REVISED -
PLOT DATE = 12/29/2010	CHECKED - MJT	REVISED -
	DATE - 12/17/10	REVISED -

STATE OF ILLINOIS
 DEPARTMENT OF TRANSPORTATION

METRA RAILROAD CROSS SECTIONS

SCALE: 1"=10'H 1"=5' V SHEET NO. 24 OF 29 SHEETS STA. 4215+00.00 TO STA. 4216+00.00

F.A.P. RTE. 330	SECTION 2010-135-1	COUNTY COOK	TOTAL SHEETS 101	SHEET NO. 96
XS-R24		CONTRACT NO. 60N09		
ILLINOIS FED. AID PROJECT				