


DATE	
BY	
DESIGNED	
DRAWN	
CHECKED	
DATE	
FILE NAME	
PROJECT	
DATE	
BY	
DESIGNED	
DRAWN	
CHECKED	
DATE	

DATE	
BY	
DESIGNED	
DRAWN	
CHECKED	
DATE	
FILE NAME	
PROJECT	
DATE	
BY	
DESIGNED	
DRAWN	
CHECKED	
DATE	

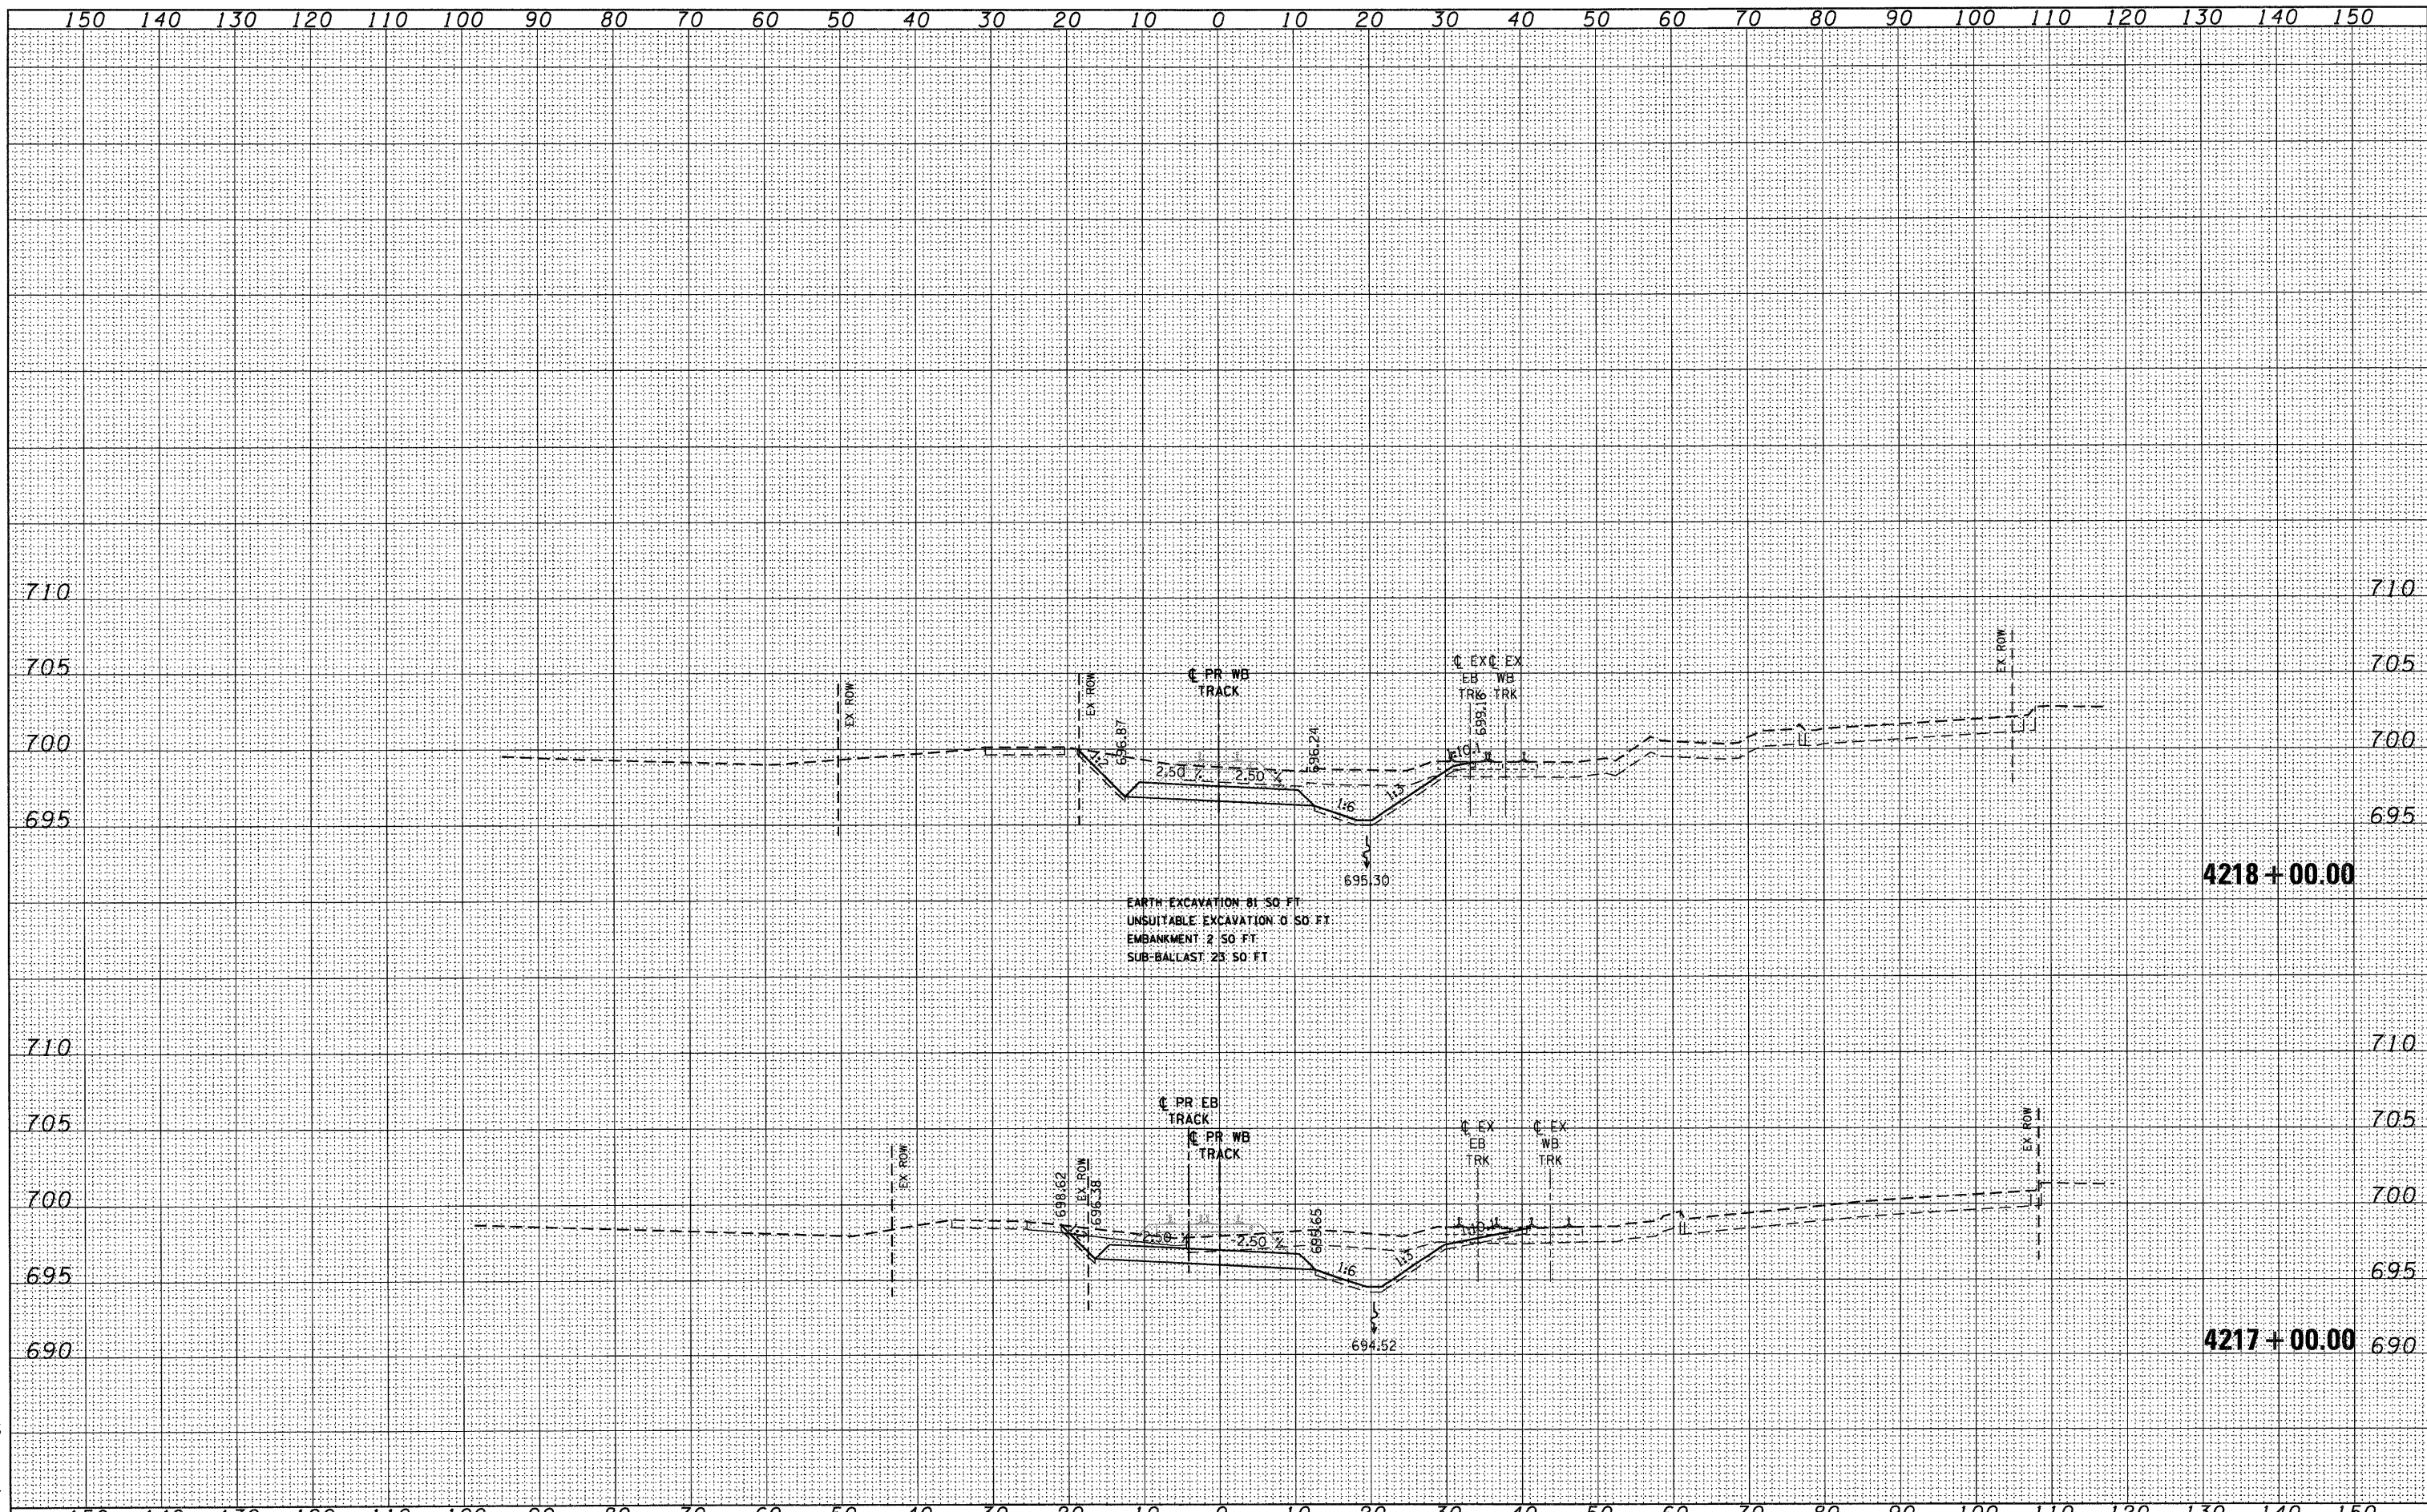

McDonough Associates Inc.
 100 East Randolph Street, Chicago, Illinois 60601

FILE NAME = D:\160N09-SHT-XSHT01.dgn	USER NAME = TKluogel	DESIGNED - BFH	REVISED -	STATE OF ILLINOIS DEPARTMENT OF TRANSPORTATION	METRA RAILROAD CROSS SECTIONS		F.A.P. RTE. 330	SECTION 2010-135-I	COUNTY COOK	TOTAL SHEETS 101	SHEET NO. 97	
PLOT SCALE = 1:10	CHECKED - MJT	DATE - 12/17/10	REVISED -		SCALE: 1"=10'H; 1"=5'V	SHEET NO. 25 OF 29 SHEETS	STA. 4217+00.00 TO STA. 4218+00.00	XS-R25		CONTRACT NO. 60N09		
PLOT DATE = 12/29/2010	DATE - 12/17/10	REVISED -	REVISED -		ILLINOIS FED. AID PROJECT							