


DATE	
BY	
REVIEWED	
PLOTTED	
TEMPLATE	
AREAS	
CHECKED	
FINAL SURVEY	
NOTE BOOK	
NO.	

DATE	
BY	
REVIEWED	
PLOTTED	
TEMPLATE	
AREAS	
CHECKED	
ORIGINAL SURVEY	
NOTE BOOK	
NO.	

McDonough Associates Inc.
130 East Randolph Street, Chicago, Illinois 60601

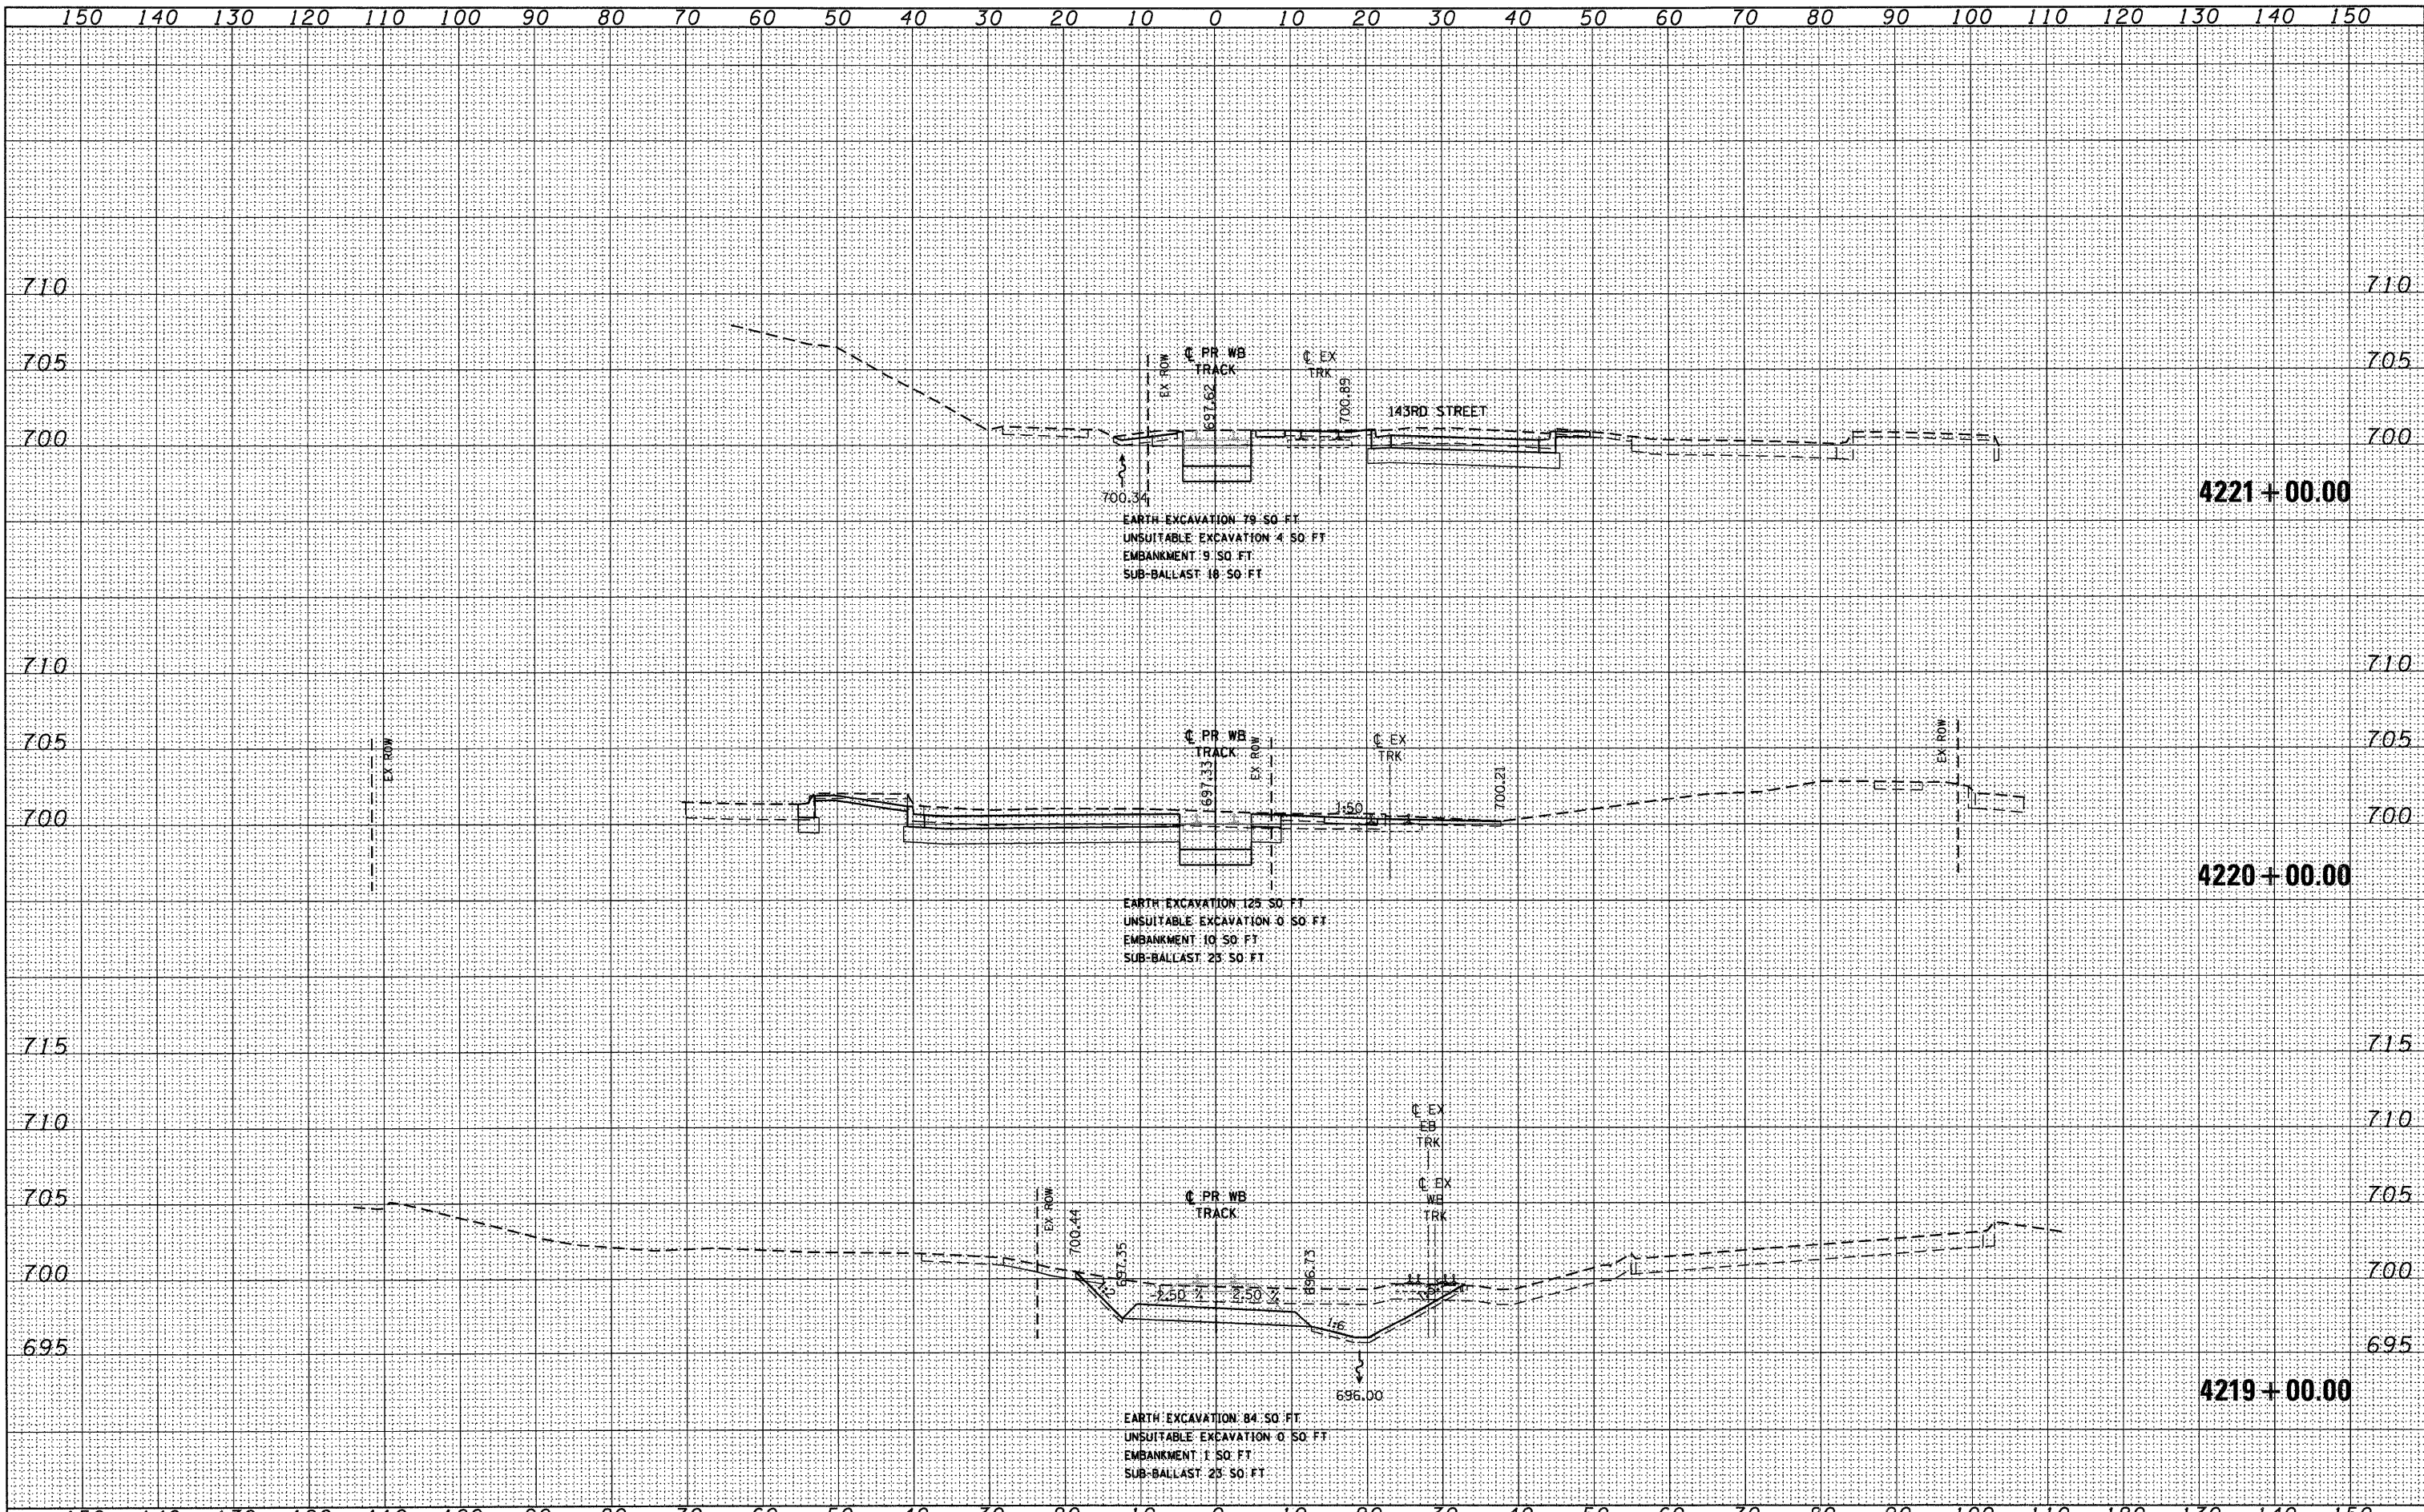

FILE NAME = D:\160N09-SHT-XSSHT01.dgn
USER NAME = TKIuegel
DESIGNED - BFH
DRAWN - BFH
CHECKED - MJT
DATE - 12/17/10

REVISIED -
REVISIED -
REVISIED -
REVISIED -

STATE OF ILLINOIS
DEPARTMENT OF TRANSPORTATION

METRA RAILROAD CROSS SECTIONS
SCALE: 1"=10'H/1"=5'V SHEET NO. 26 OF 29 SHEETS STA. 4219+00.00 TO STA. 4221+00.00

F.A.P. RTE.	SECTION	COUNTY	TOTAL SHEETS	SHEET NO.
330	2010-135-1	COOK	101	98
XS-R26		CONTRACT NO. 60N09		
ILLINOIS FED. AID PROJECT				