


DATE	
BY	
FINAL SURVEY	
NOTED	
PROT	
TEMP	
AREAS	
CHECKED	
NO.	

DATE	
BY	
ORIGINAL SURVEY	
NOTED	
PROT	
TEMP	
AREAS	
CHECKED	
NO.	

McDonough Associates Inc.
130 East Randolph Street, Chicago, Illinois 60601

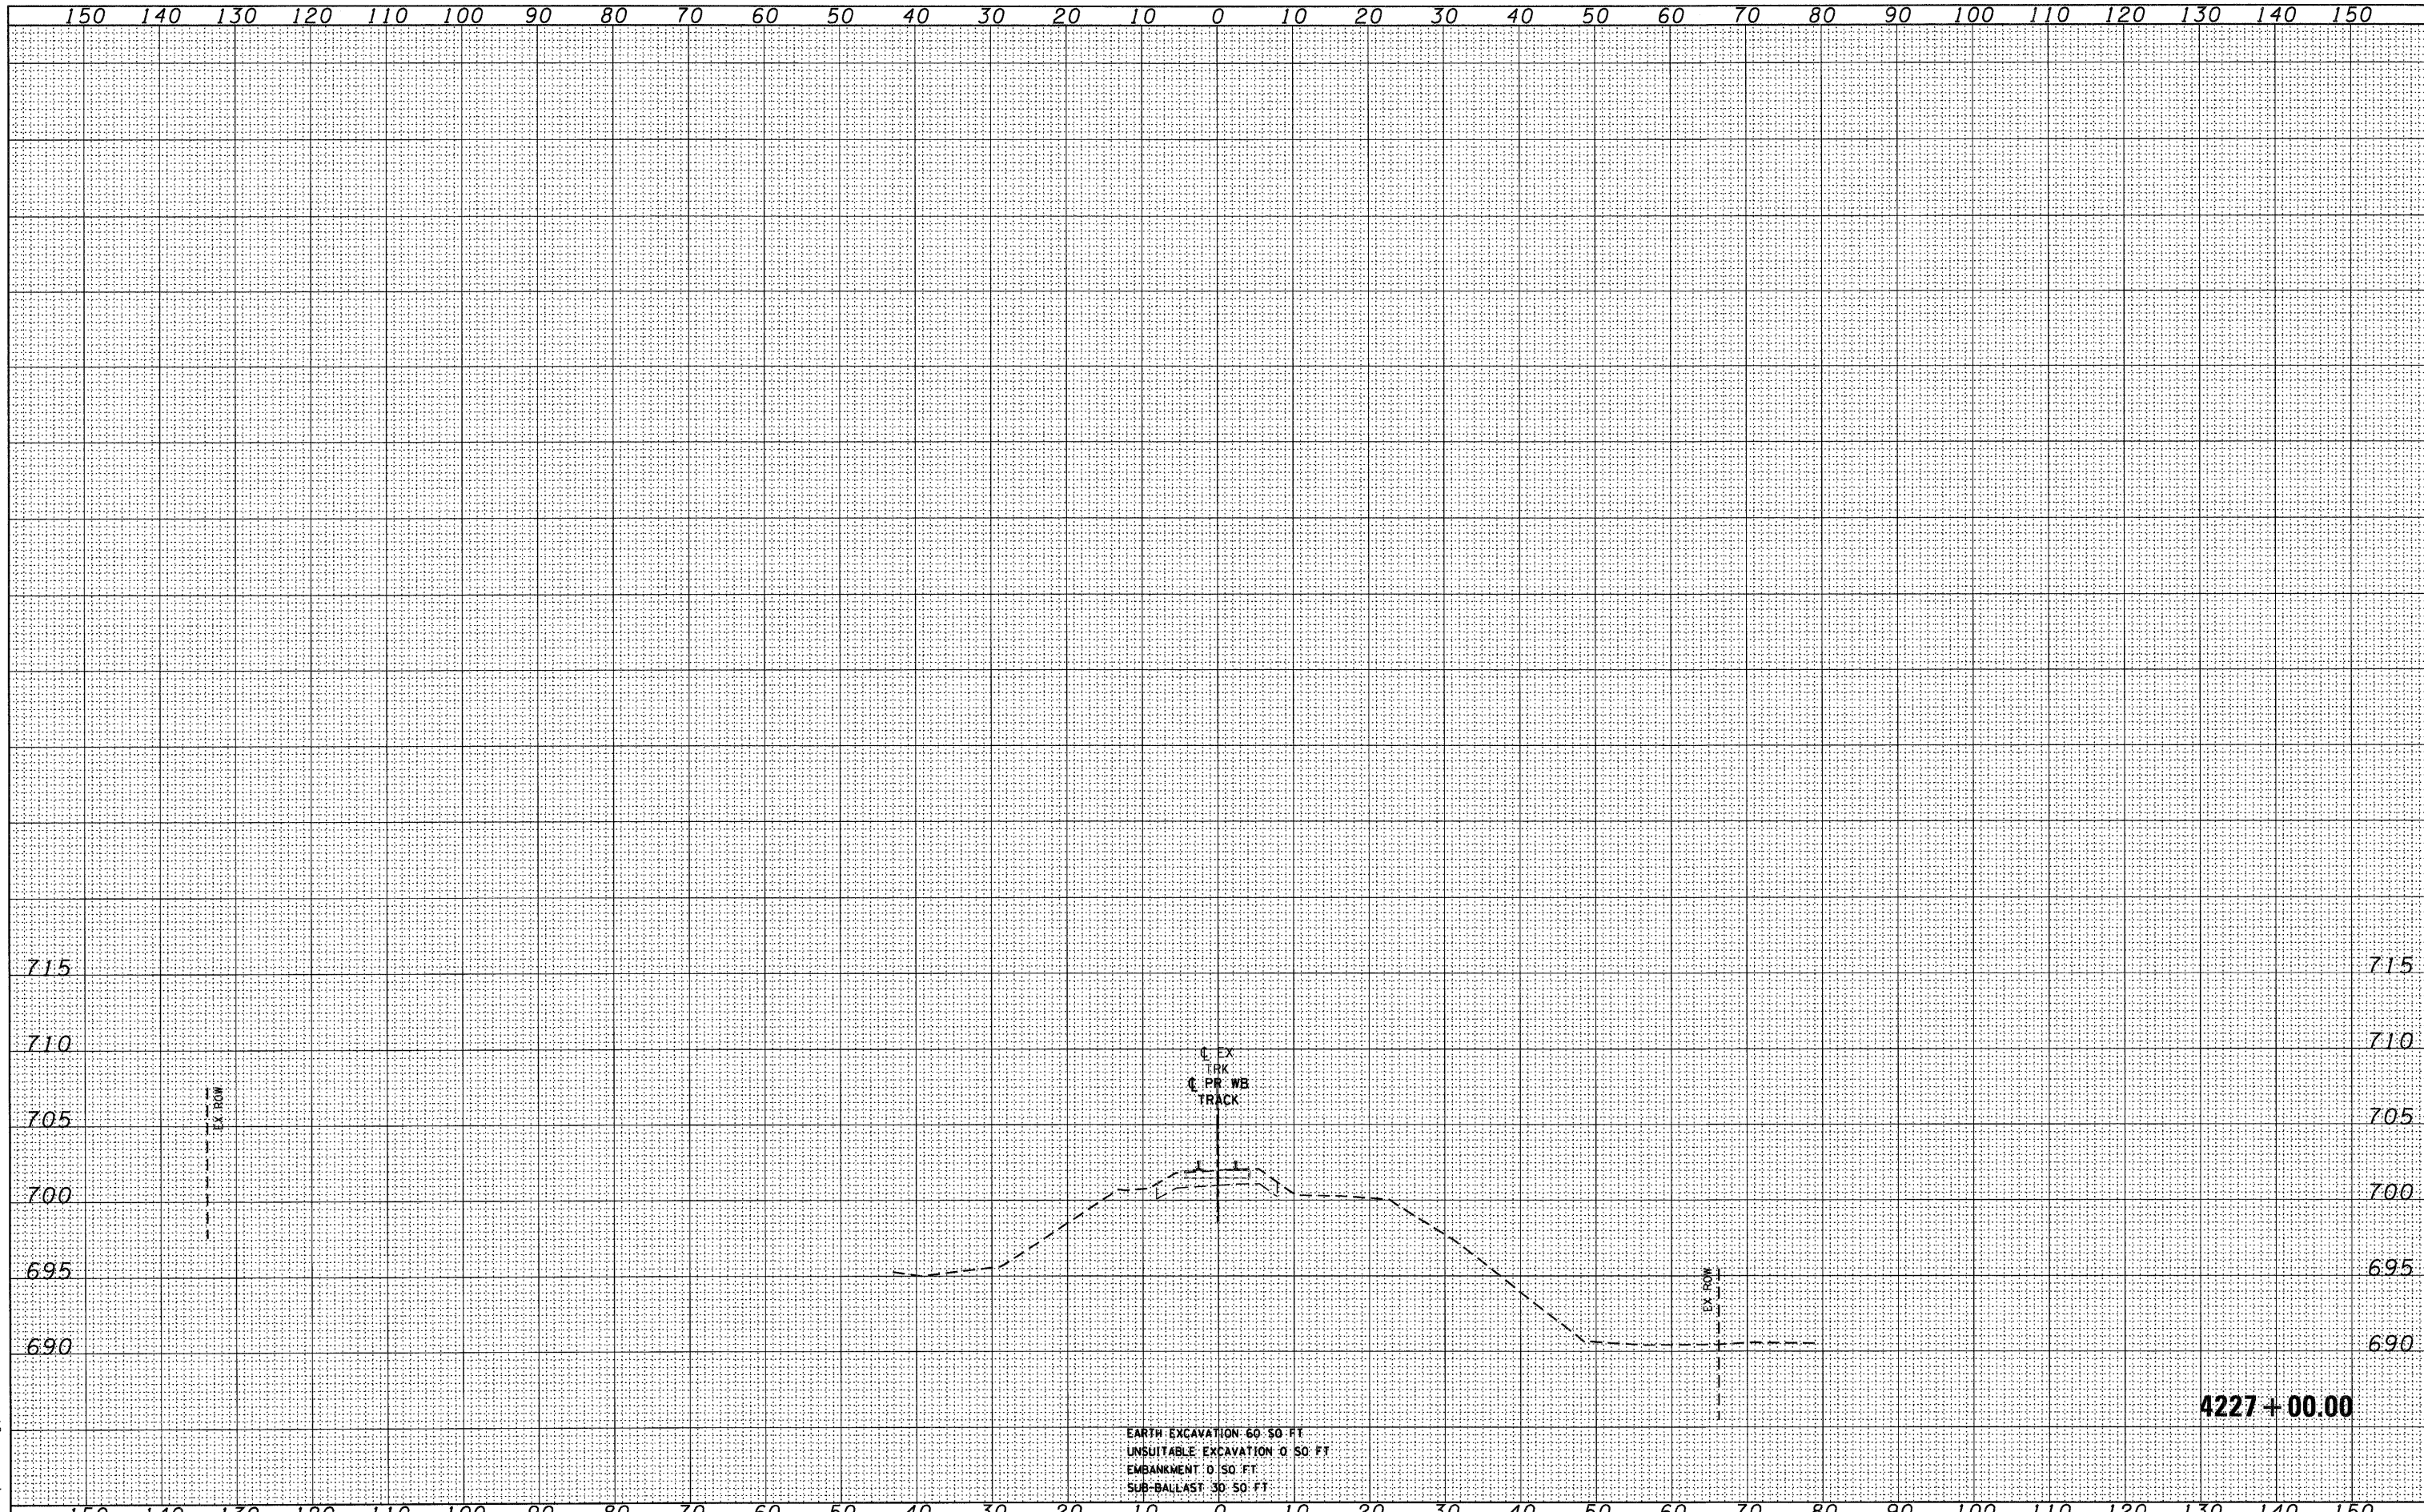

FILE NAME =	USER NAME = TK1uegal
D160N09-SHT-XSSH101.dgn	DESIGNED - BFH
	DRAWN - BFH
	CHECKED - MJT
	DATE - 12/17/10
	REVISIONS
	REVISIONS
	REVISIONS
	REVISIONS

PLOT SCALE = 1:10	DESIGNED - BFH	REVISIONS
PLOT DATE = 12/29/2010	DRAWN - BFH	REVISIONS
	CHECKED - MJT	REVISIONS
	DATE - 12/17/10	REVISIONS

**STATE OF ILLINOIS
DEPARTMENT OF TRANSPORTATION**

METRA RAILROAD CROSS SECTIONS

SCALE: 1"=10'H; 1"=5'V SHEET NO. 29 OF 29 SHEETS STA. 4227+00.00 TO STA. 4227+00.00

F.A.P. RTE.	SECTION	COUNTY	TOTAL SHEETS	SHEET NO.
330	2010-135-1	COOK	101	101
XS-R29		CONTRACT NO. 60N09	ILLINOIS FED. AID PROJECT	