


ROUTE	SECTION	COUNTY	TOTAL SHEETS	SHEET NUMBER
VARIOUS	2010-136 DTR	VARIOUS	11	8

CONTRACT 60N16

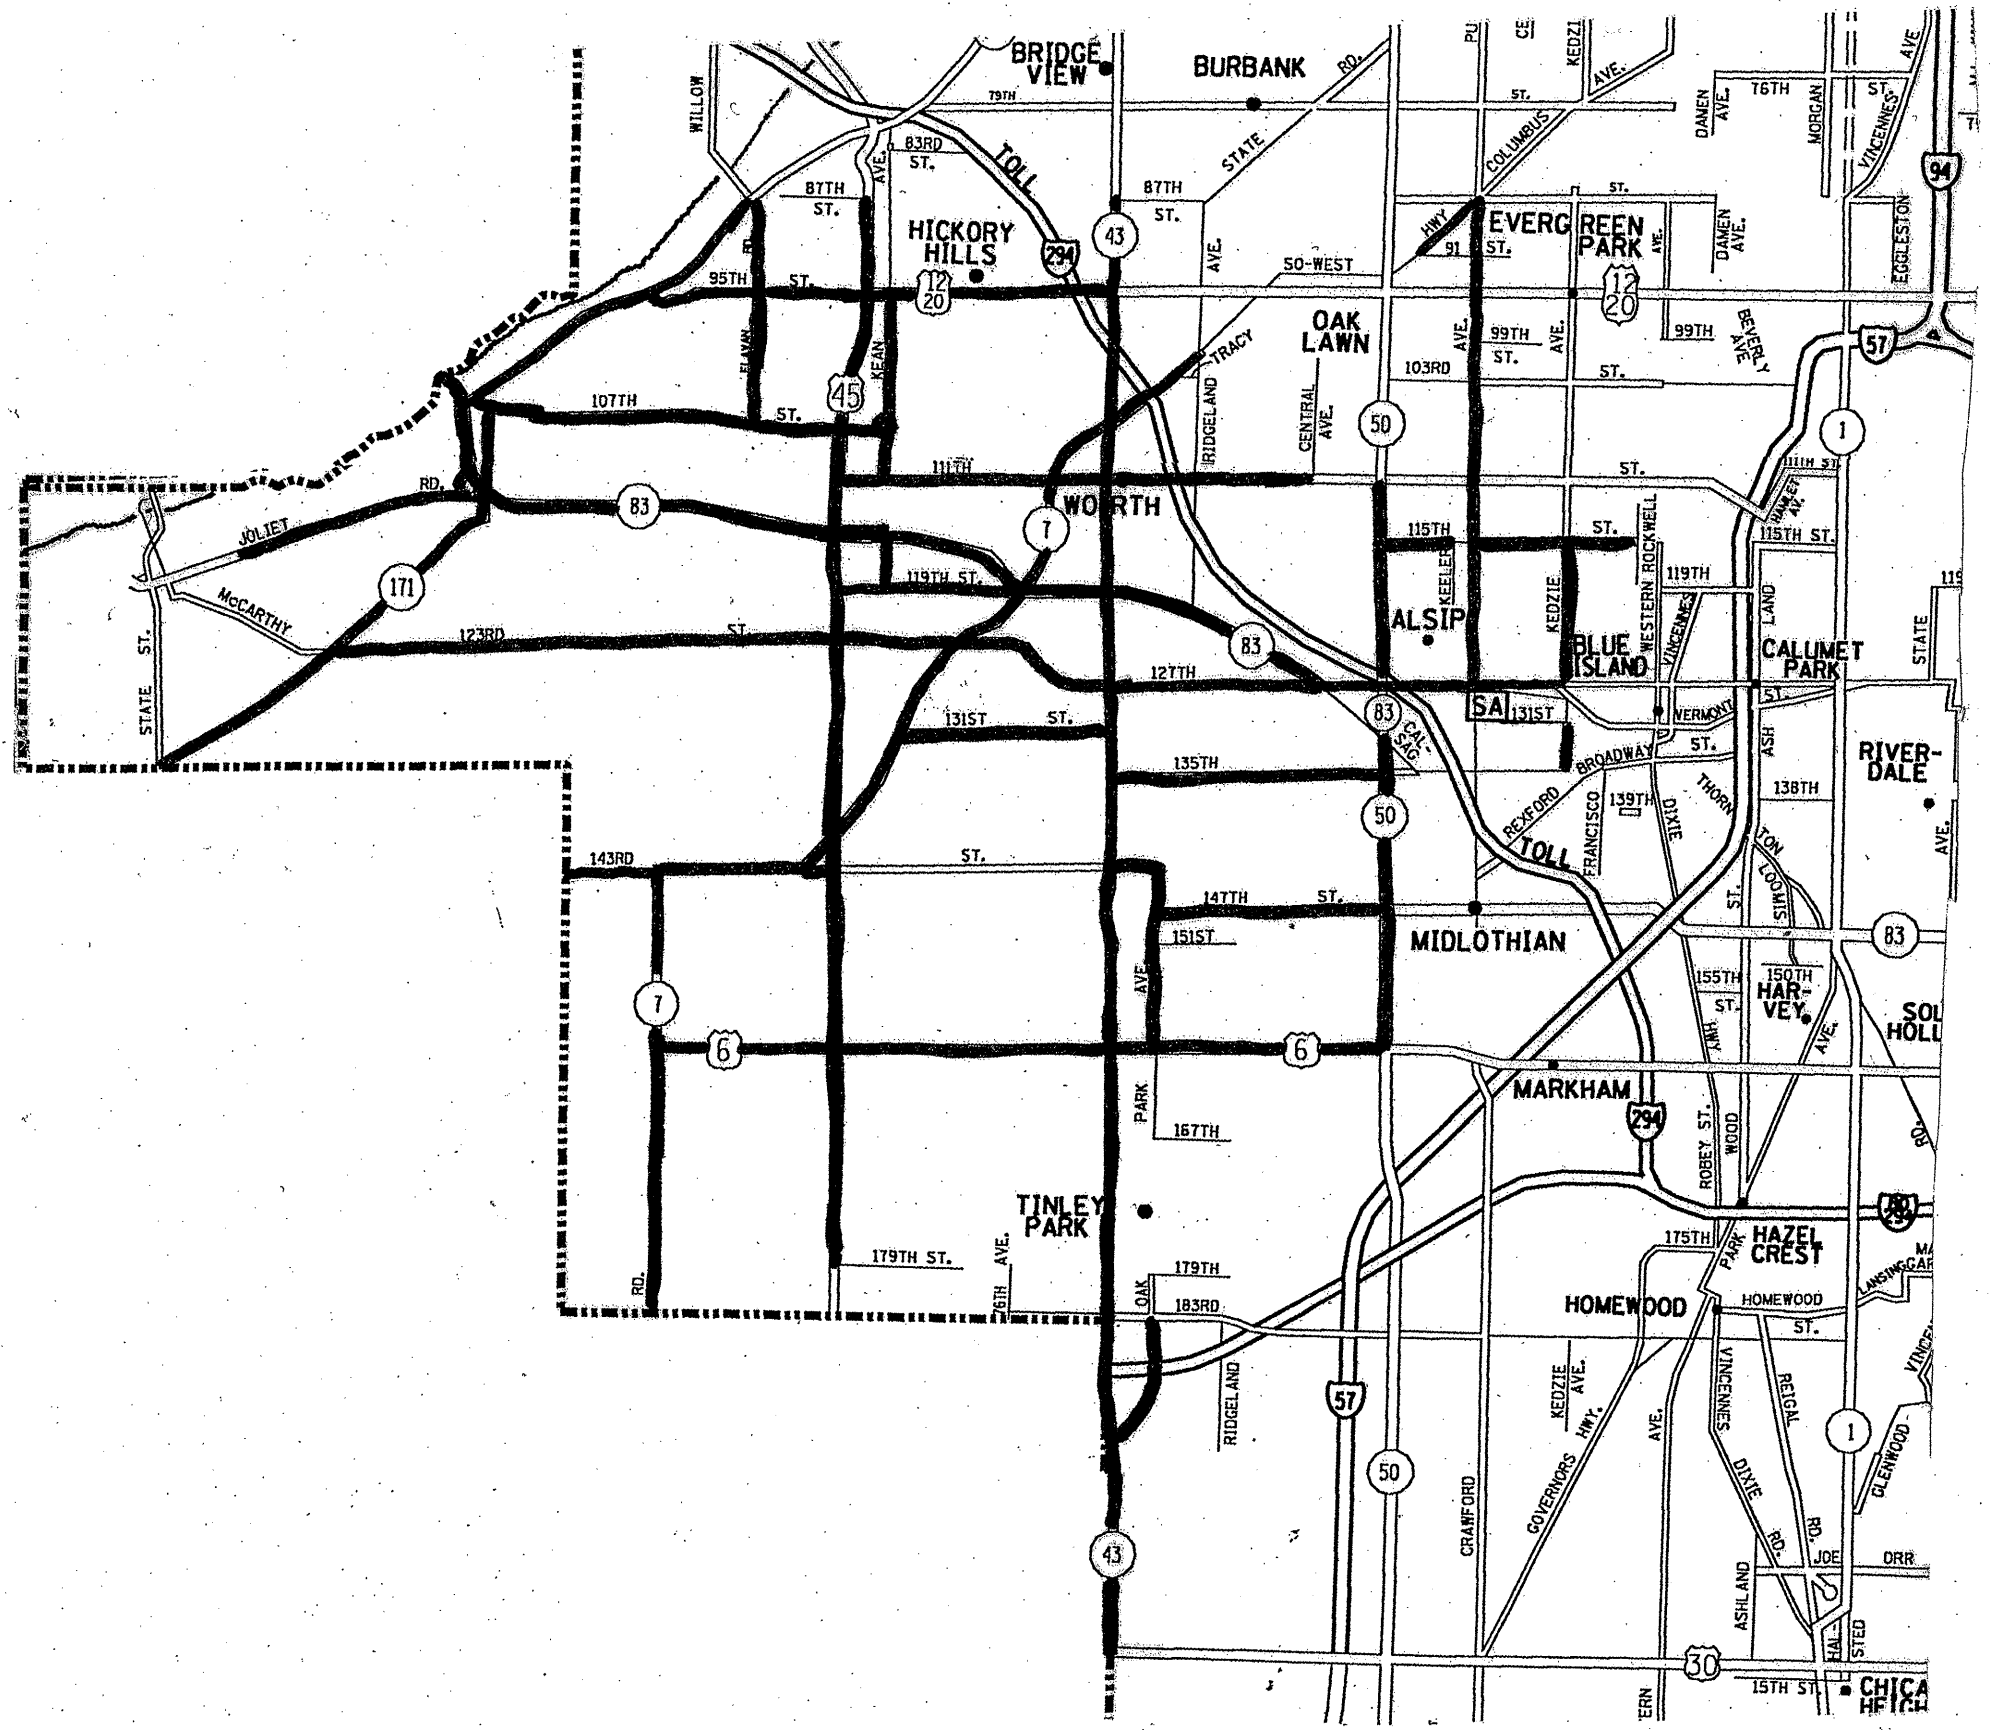

ILLINOIS DEPARTMENT OF TRANSPORTATION

ALSIP TEAM SECTION

TREE REMOVAL AND PRUNING