




A.D.A. RAMP DETAIL

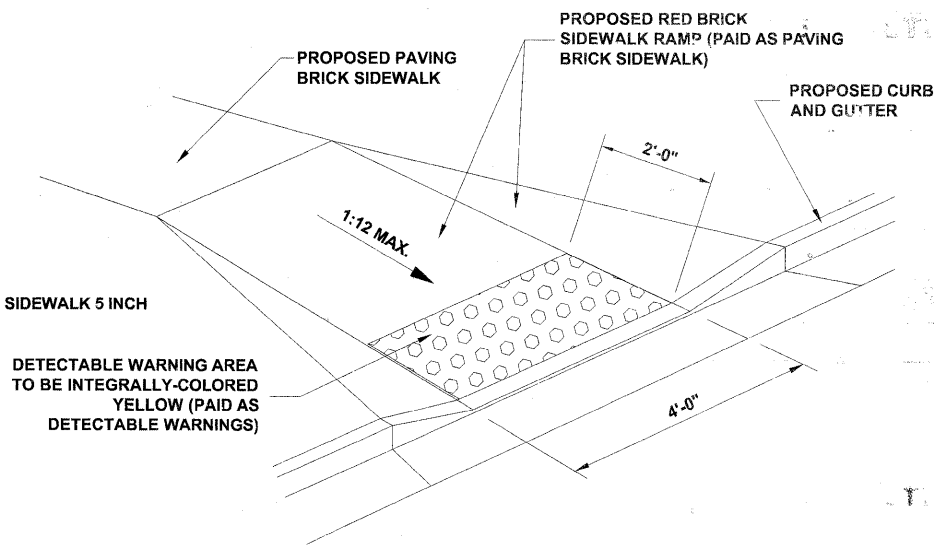


DECORATIVE BRICK SIDEWALK RAMP & DETECTABLE WARNING

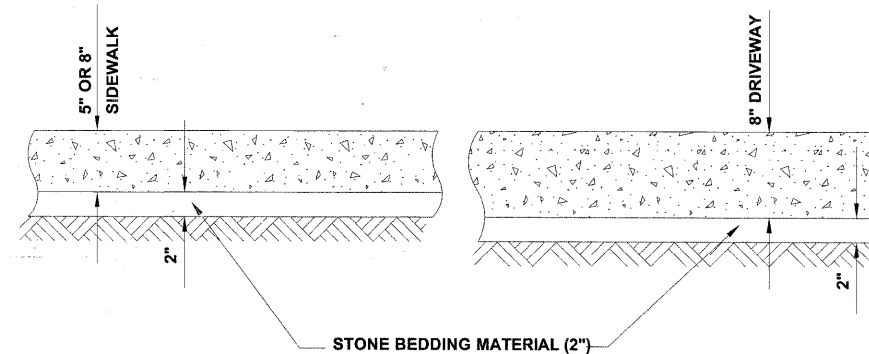


TYPICAL P.C.C. SIDEWALK & DRIVEWAY DETAIL

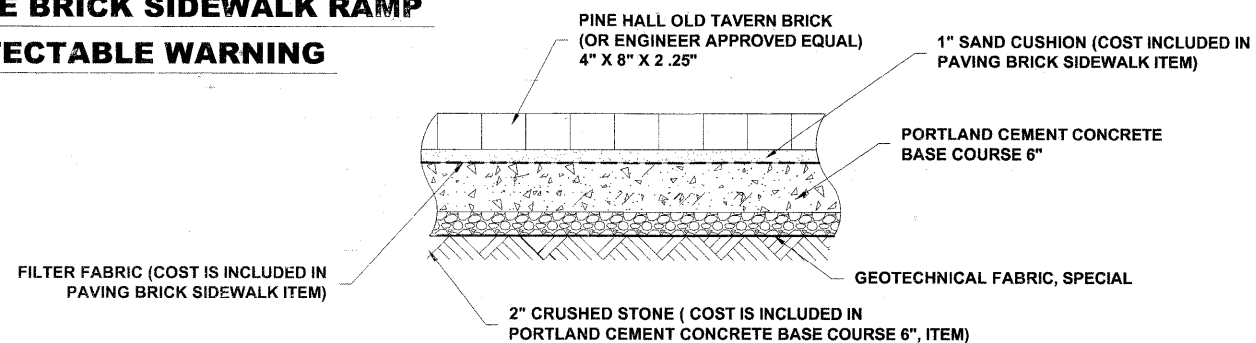

PAVING BRICK SIDEWALK BUTTS AGAINST CURB OR AT INTERSECTION

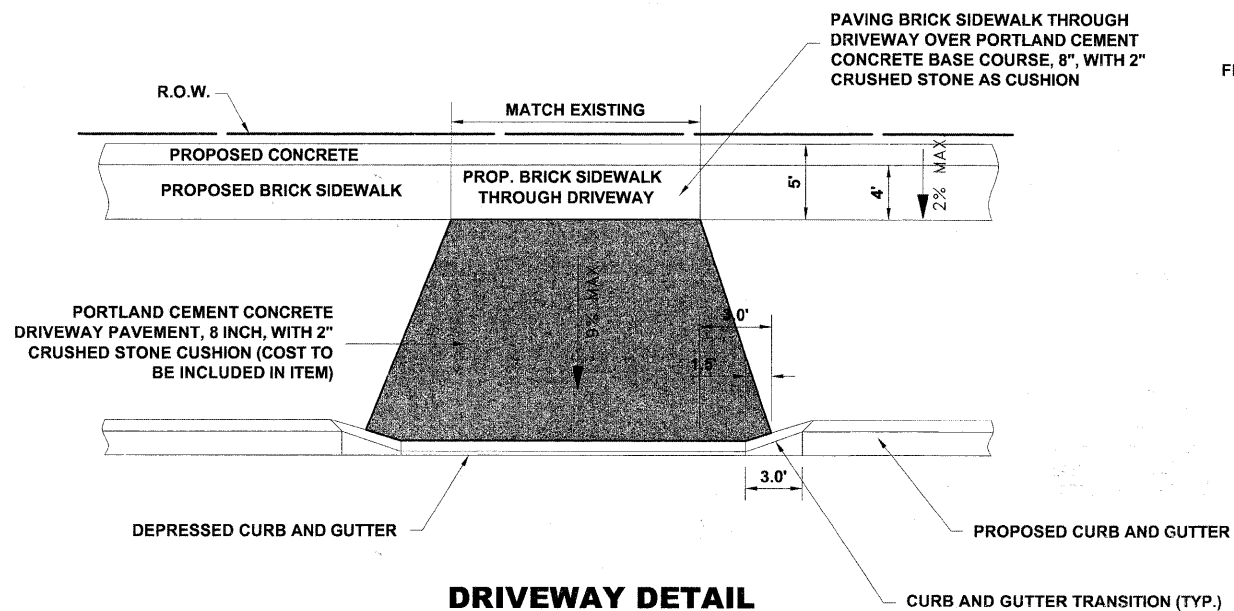

DRIVEWAY DETAIL

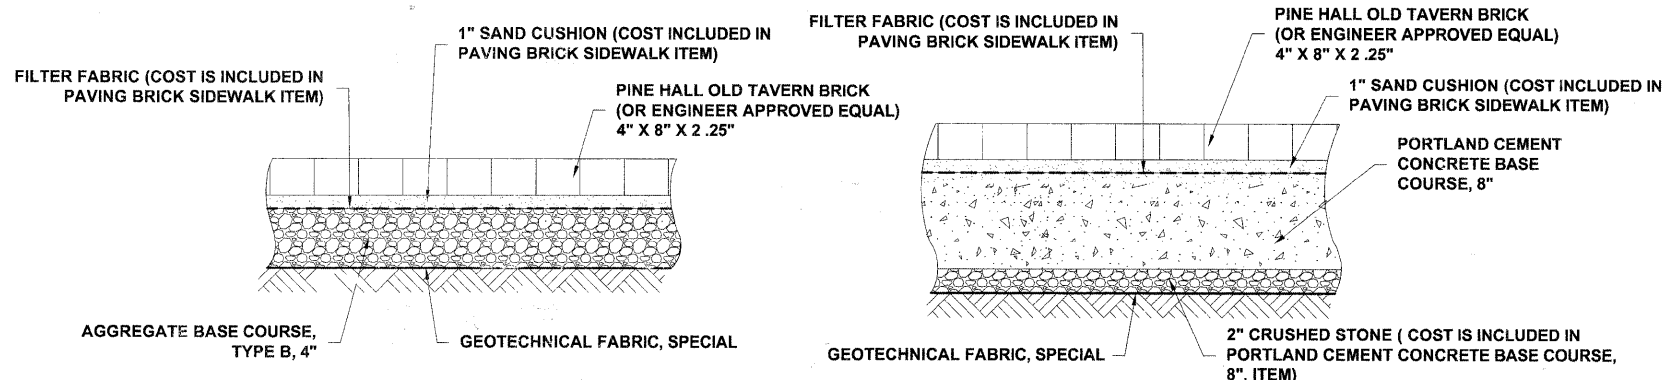

PAVING BRICK SIDEWALK

PAVING BRICK SIDEWALK THROUGH DRIVEWAY

DECORATIVE BRICK SIDEWALK CROSS SECTION

1. THE CONTRACTOR SHALL PROVIDE ALL LABOR/MATERIALS REQUIRED TO EXCAVATE, INSTALL CRUSHED STONE BASE, SAND SETTING BED, EDGE RESTRAINT, AND PAVERS AT LOCATIONS SHOWN ON PLANS AND AS DIRECTED BY ENGINEER
2. PAVERS SHALL MEET THE REQUIREMENTS OF ASTM C-936.

Drawing file: \\Projects\76010007 - Grand Ave Streetscape Stage II\7_Roadway_Details.dwg Jan 10, 2011 - 1:05pm

USER NAME -	DESIGNED - MK	REVISED - 1-5-11 IDOT FINAL
PLOT SCALE -	DRAWN - MK/LEV	REVISED - 6-28-10 IDOT PRE-FINAL
PLOT DATE -	CHECKED - CB	REVISED - 6-04-10 IDOT PSE
	DATE - 03-02-10	REVISED - 3-19-10 MWRDGC

F.A.U. RTE. 1376	SECTION 10-00095-00-SW	COUNTY COOK	TOTAL SHEETS 29	SHEET NO. 13
(FIELD BOOK NOS. 1441/1443/1516)		CONTRACT NO. 63511		
FED. ROAD DIST. NO. 1	ILLINOIS	FED. AID PROJECT	TE-00D1(623)	