



Drawing File: W:\Projects\76010007 - Grand Ave Streetscape Stage II\92_Landscaping Details.dwg Jun 10, 2011 - 1:38pm

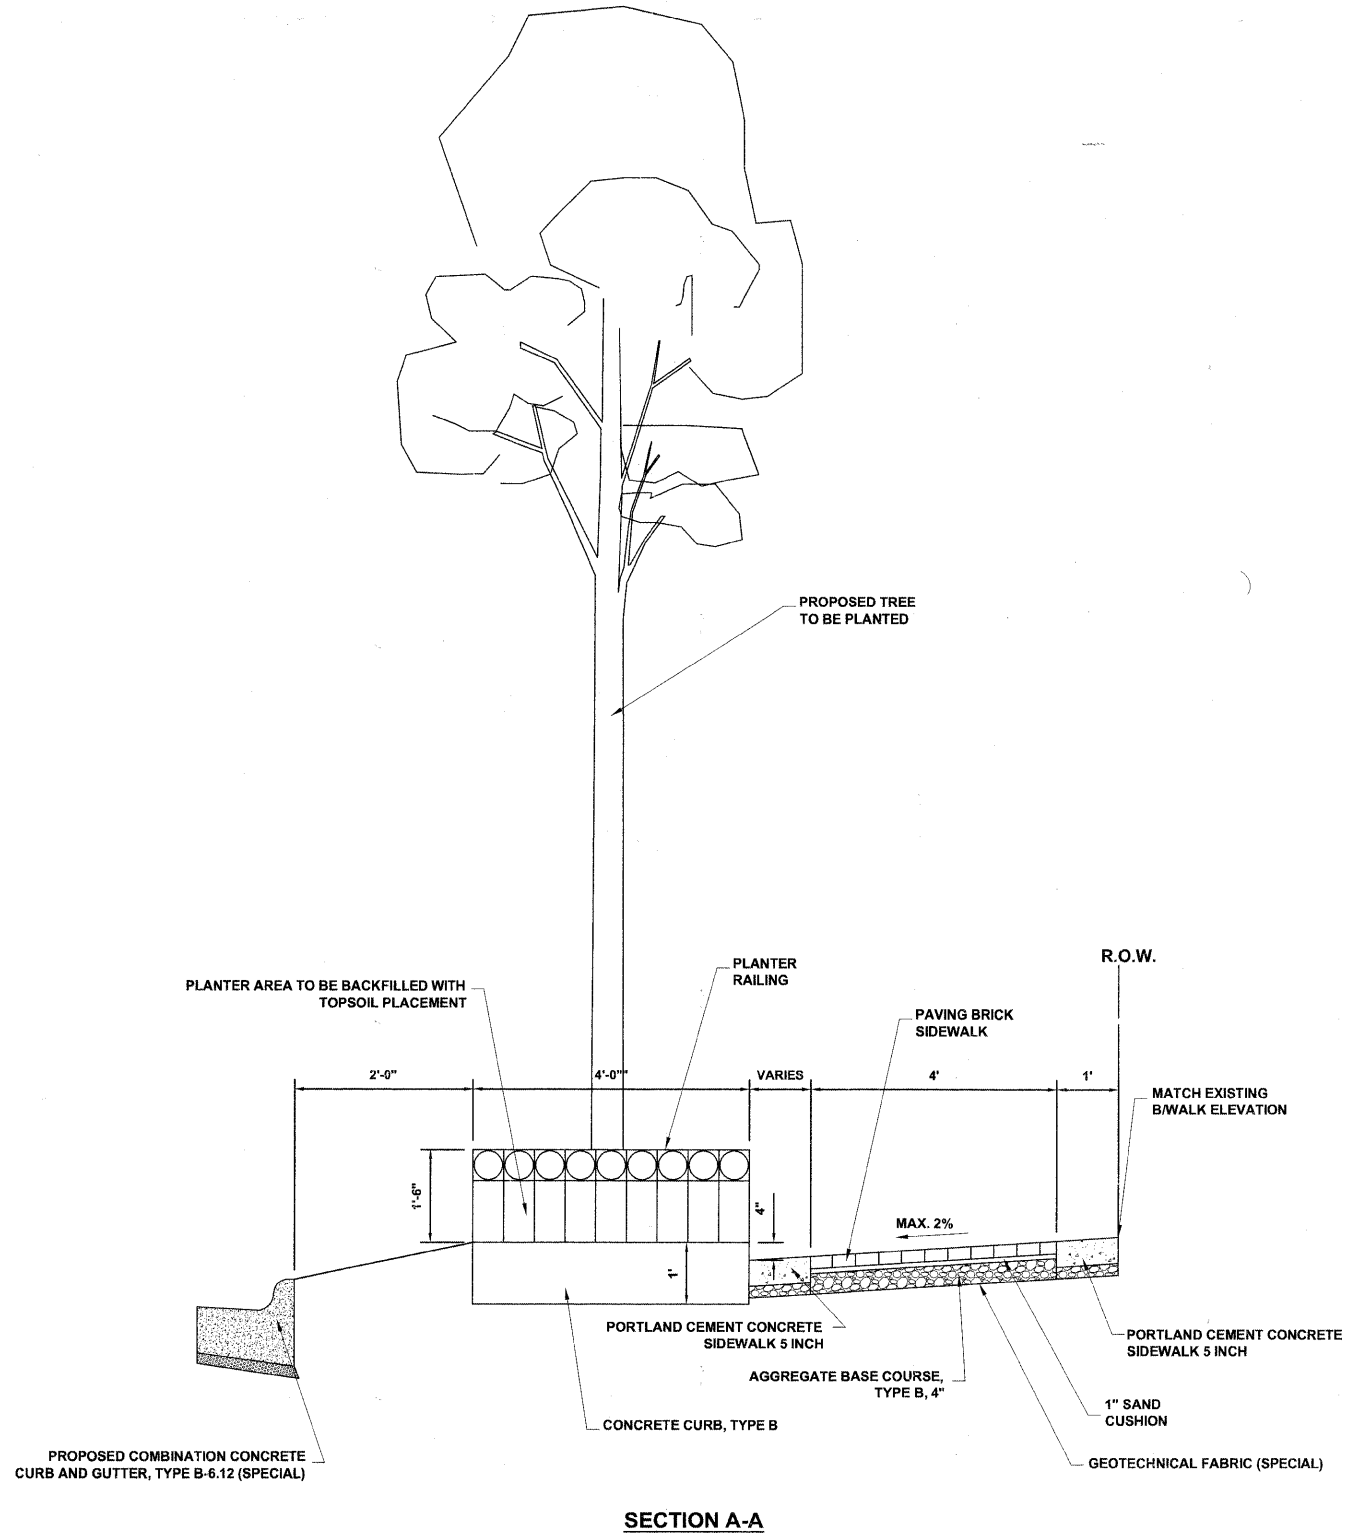

SECTION A-A

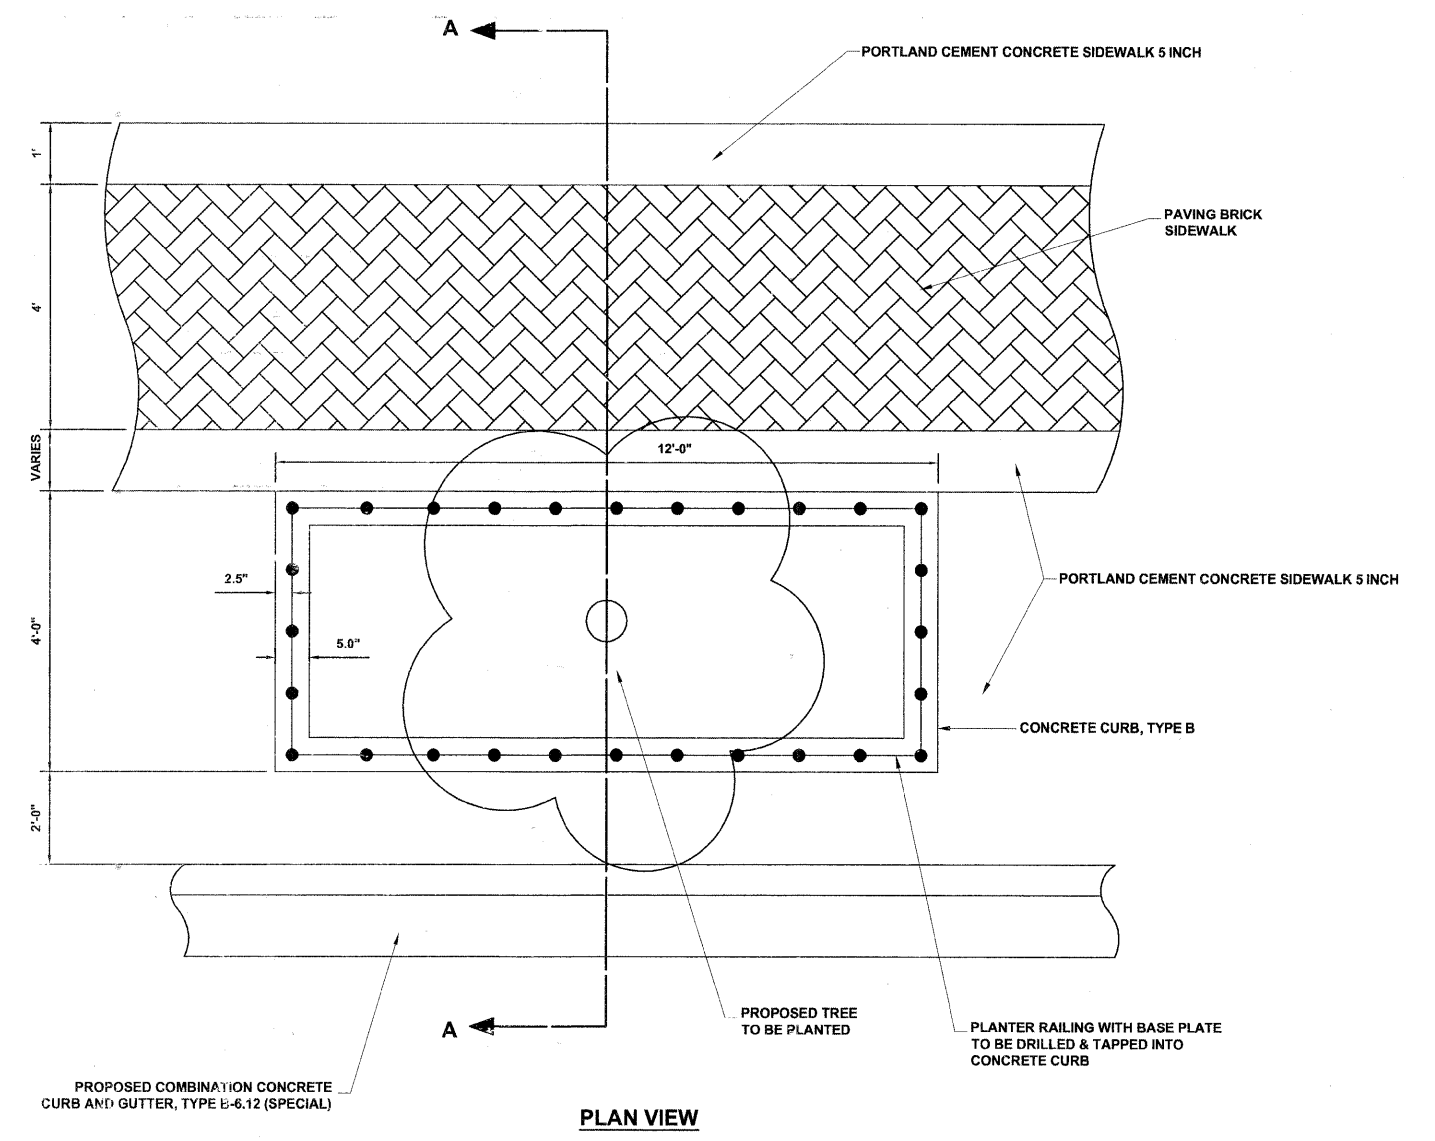

PLAN VIEW

DETAIL FOR TREE WITH PLANTER



933 Riverside Road
Waukegan, Illinois 60154-2700
Phone: 708-943-0300
Fax: 708-943-0322

USER NAME -	DESIGNED - MK	REVISED - 1-5-11 IDOT FINAL
PLOT SCALE -	DRAWN - MK/LEV	REVISED - 6-28-10 IDOT PRE-FINAL
PLOT DATE -	CHECKED - CB	REVISED - 6-04-10 IDOT PSE
	DATE - 03-02-10	REVISED - 3-19-10 MWRDGC

**STATE OF ILLINOIS
DEPARTMENT OF TRANSPORTATION**

**GRAND AVENUE STREETSCAPE STAGE II
LANDSCAPING DETAILS**

SCALE: NONE SHEET NO. 1 OF 1 SHEETS STA. TO STA.

F.A.U. RTE.	SECTION	COUNTY	TOTAL SHEETS	SHEET NO.
1376	10-00095-00-SW	COOK	29	23
(FIELD BOOK NOS. 1441/1443/1516)		CONTRACT NO. 63511		
FED. ROAD DIST. NO. 1	ILLINOIS	FED. AID PROJECT	TE-00D1(823)	

E.H.E PROJECT NO. 760-10-00720