


DATE	
BY	
SURVEYED	
PLOTTED	
NOTE BOOK	
AREAS CHECKED	
NO.	

DATE	
BY	
SURVEYED	
PLOTTED	
NOTE BOOK	
AREAS CHECKED	
NO.	

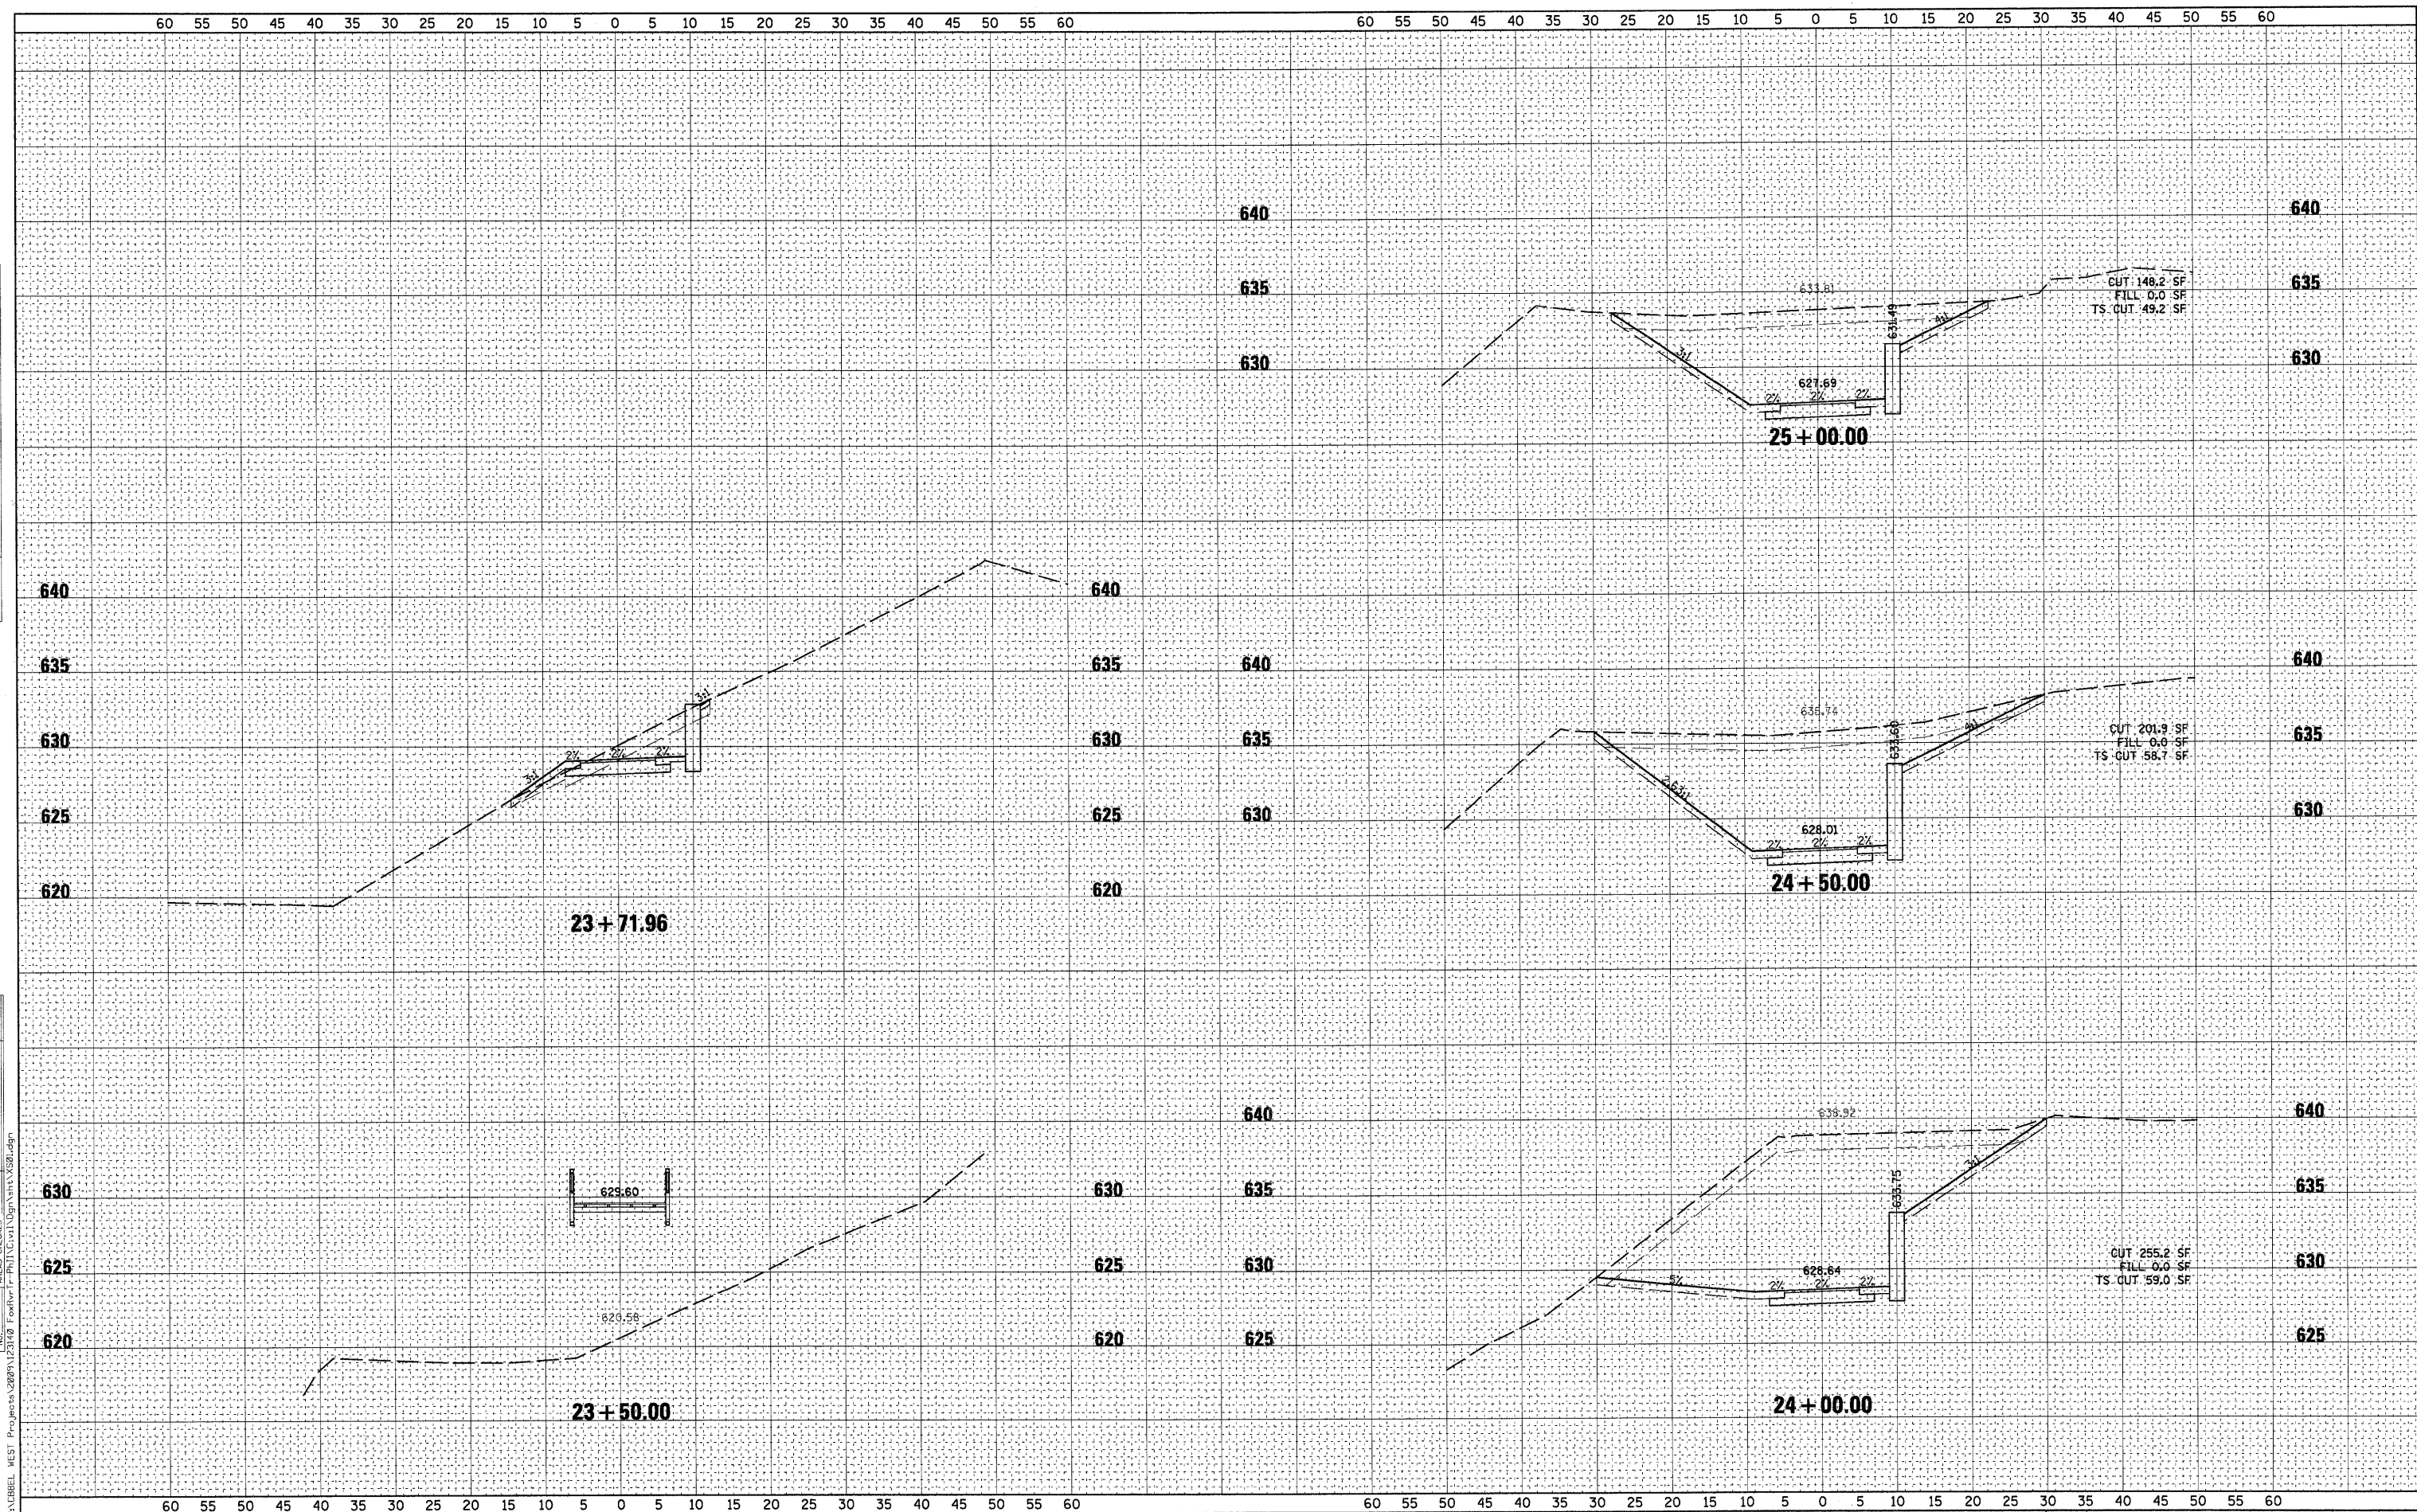

FILE NAME = P:\CIBBEL WEST Projects\2009\23140 FoxRiver\1-P\11\Civil\Drawn\N\1\23140.dgn

WILLS BURKE KELSEY ASSOCIATES LTD.
 116 West Main Street, Suite 201
 St. Charles, Illinois 60174
 (830) 443-7755

USER NAME = #USER#	DESIGNED -	REVISED - 10/5/10
PLOT SCALE = AS SHOWN	DRAWN -	REVISED -
PLOT DATE = 12/20/2010	CHECKED -	REVISED -
	DATE - 12/20/10	REVISED -

**STATE OF ILLINOIS
DEPARTMENT OF TRANSPORTATION**

CROSS SECTIONS

SCALE: AS SHOWN SHEET NO. OF 58 SHEETS STA. 23+50.00 TO STA. 25+00.00

RTE.	SECTION	COUNTY	TOTAL SHEETS	SHEET NO.
	05-F3000-06-BT	KANE	58	51
		CONTRACT NO.63517		
FED. ROAD DIST. NO.		ILLINOIS FED. AID PROJECT		