


DATE _____
 BY _____
 SURVEYED _____
 PLOTTED _____
 TEMP. DATE _____
 NOTE BOOK _____
 AREAS CHECKED _____
 NO. _____

DATE _____
 BY _____
 SURVEYED _____
 PLOTTED _____
 TEMP. DATE _____
 NOTE BOOK _____
 AREAS CHECKED _____
 NO. _____

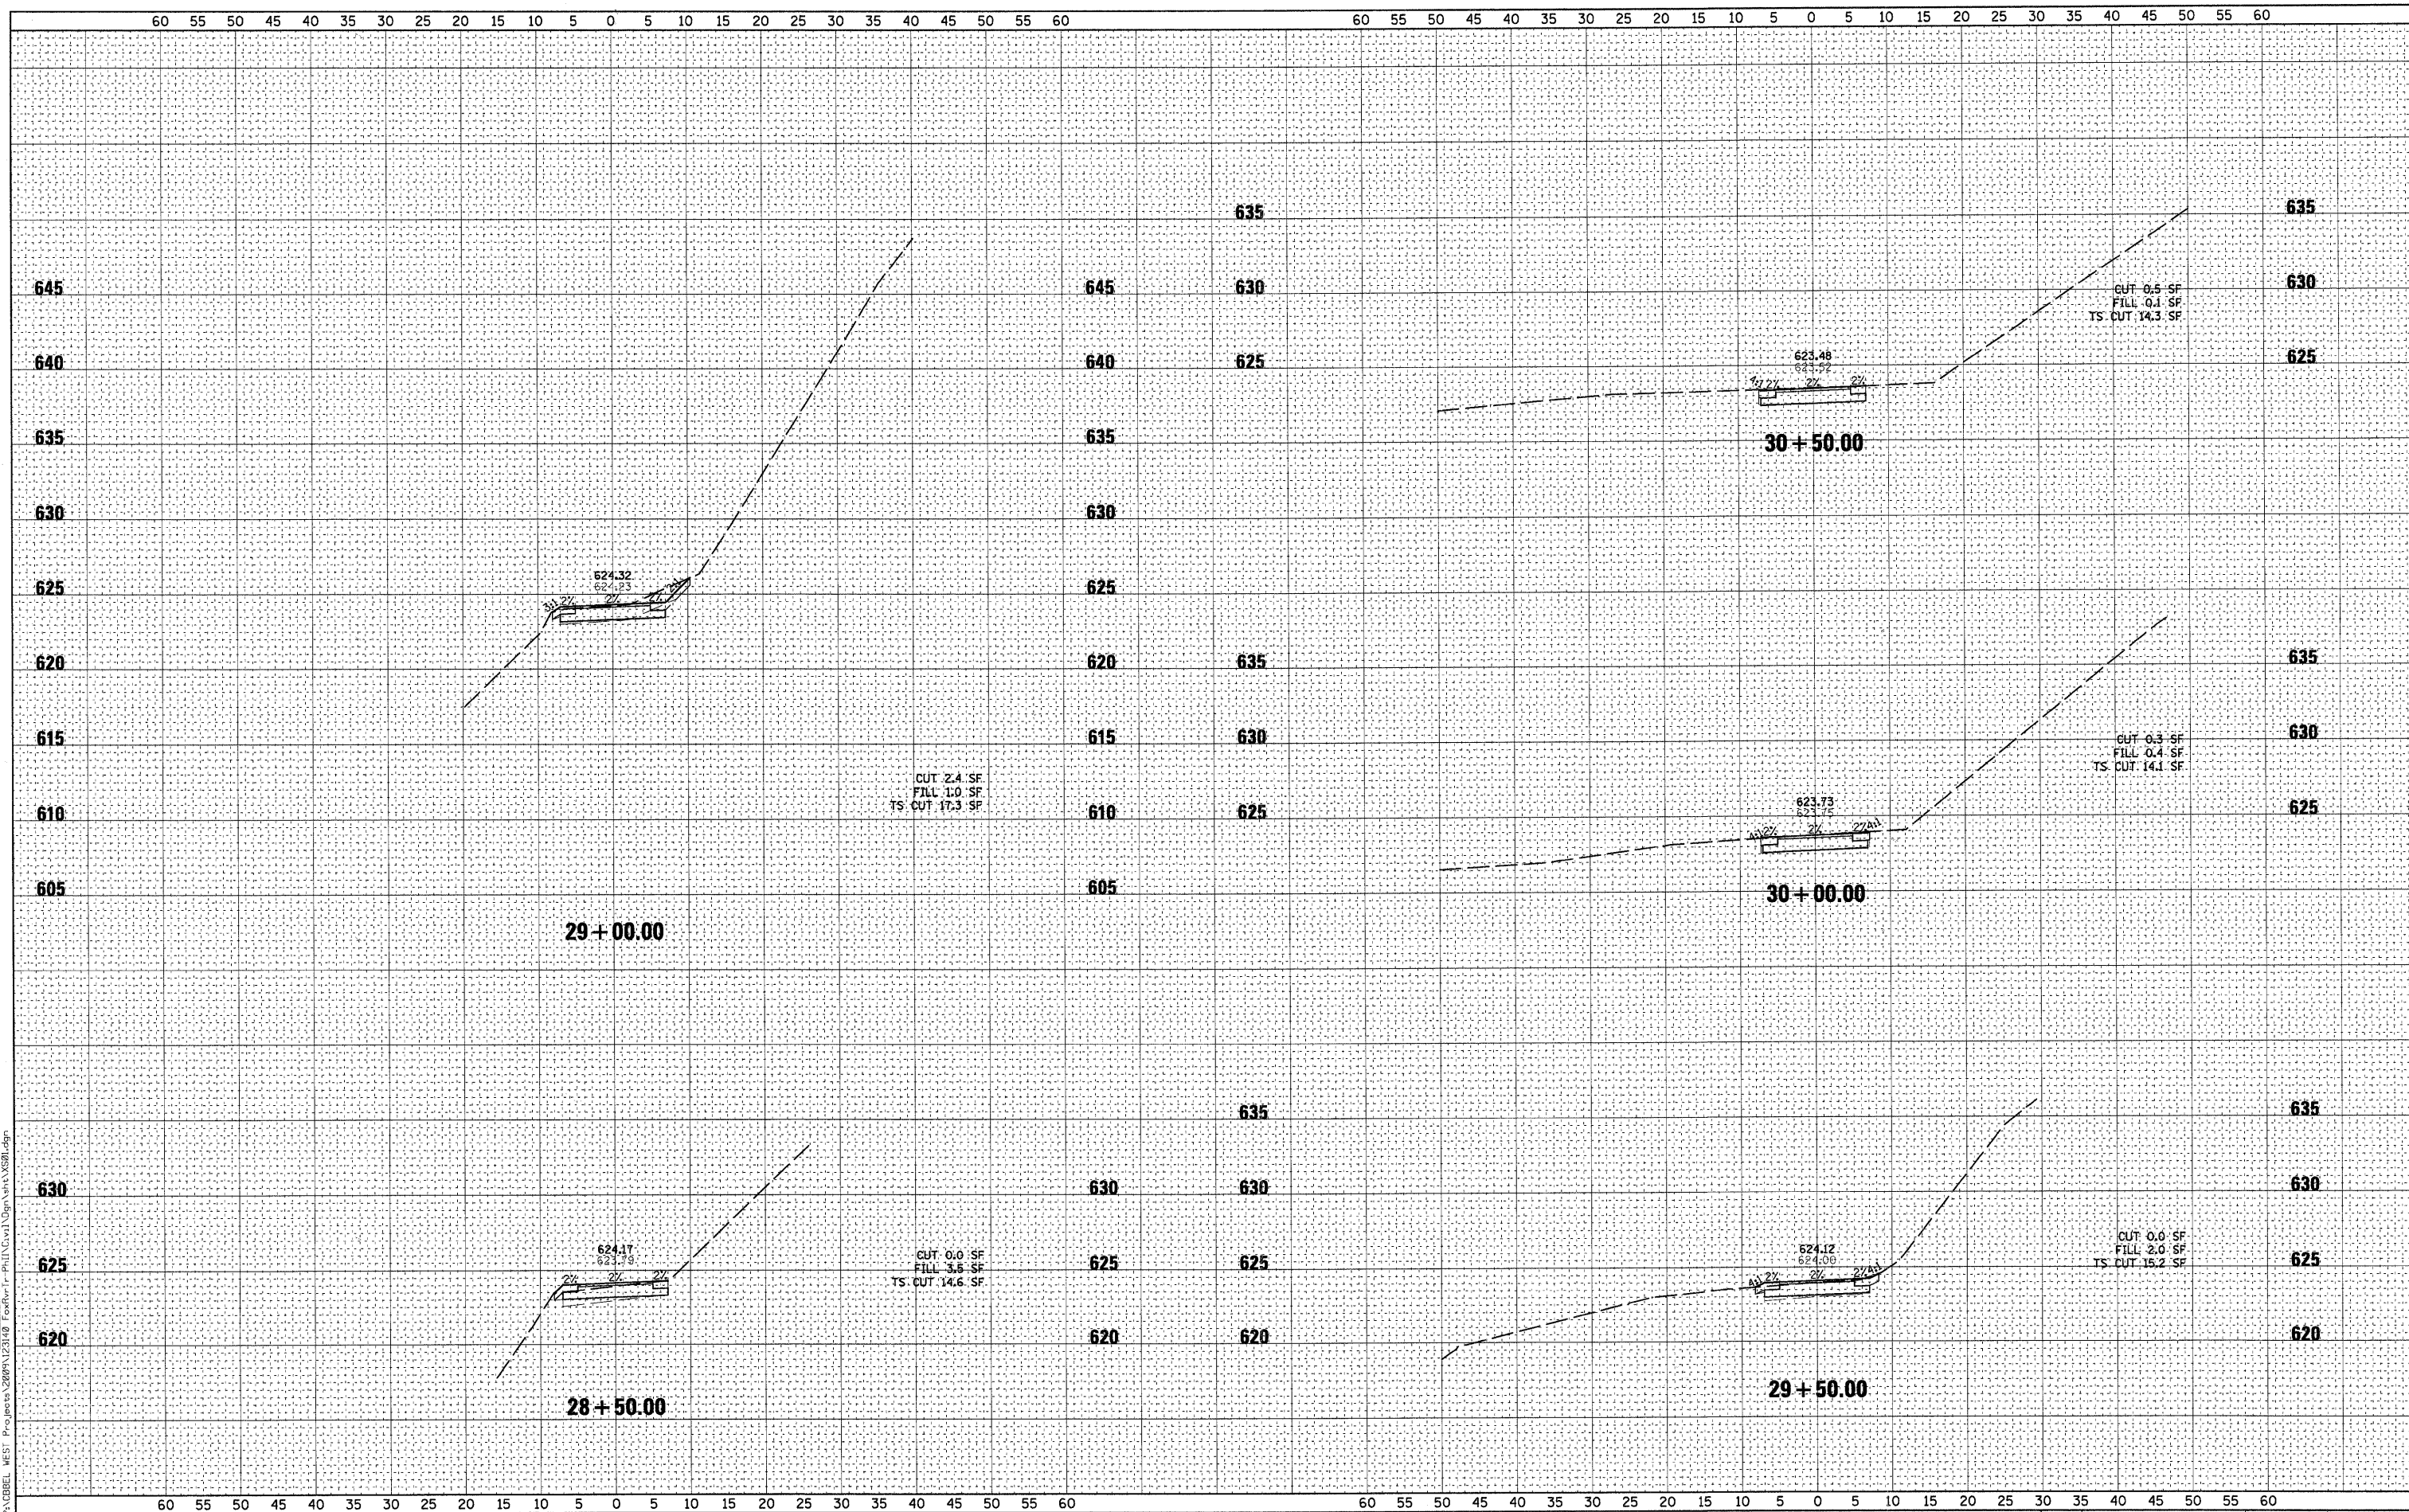

WILLS BURKE KELSEY ASSOCIATES LTD.
 116 West Main Street, Suite 201
 St. Charles, Illinois 60174
 (830) 443-7755

USER NAME = *USER*	DESIGNED -	REVISED - 10/5/10
PLOT SCALE = AS SHOWN	DRAWN -	REVISED -
PLOT DATE = 12/28/2010	CHECKED -	REVISED -
	DATE - 12/20/10	REVISED -

STATE OF ILLINOIS
 DEPARTMENT OF TRANSPORTATION

CROSS SECTIONS

SCALE: AS SHOWN SHEET NO. OF 58 SHEETS STA. 28+50.00 TO STA. 30+50.00

RTE.	SECTION	COUNTY	TOTAL SHEETS	SHEET NO.
	05-F3000-06-BT	KANE	58	53
CONTRACT NO. 63517				
FED. ROAD DIST. NO. ILLINOIS FED. AID PROJECT				