


DATE	
BY	
FINAL SURVEY	SURVEYED
NOTE BOOK	PLOTTED
NO.	TEMPLATE
	AREAS CHECKED

DATE	
BY	
ORIGINAL SURVEY	SURVEYED
NOTE BOOK	PLOTTED
NO.	TEMPLATE
	AREAS CHECKED

FILE NAME = P:\CIBBEL WEST Projects\2008\123149 Foxboro\1-Phil\G:\v1\Open\Auto\X380.dgn

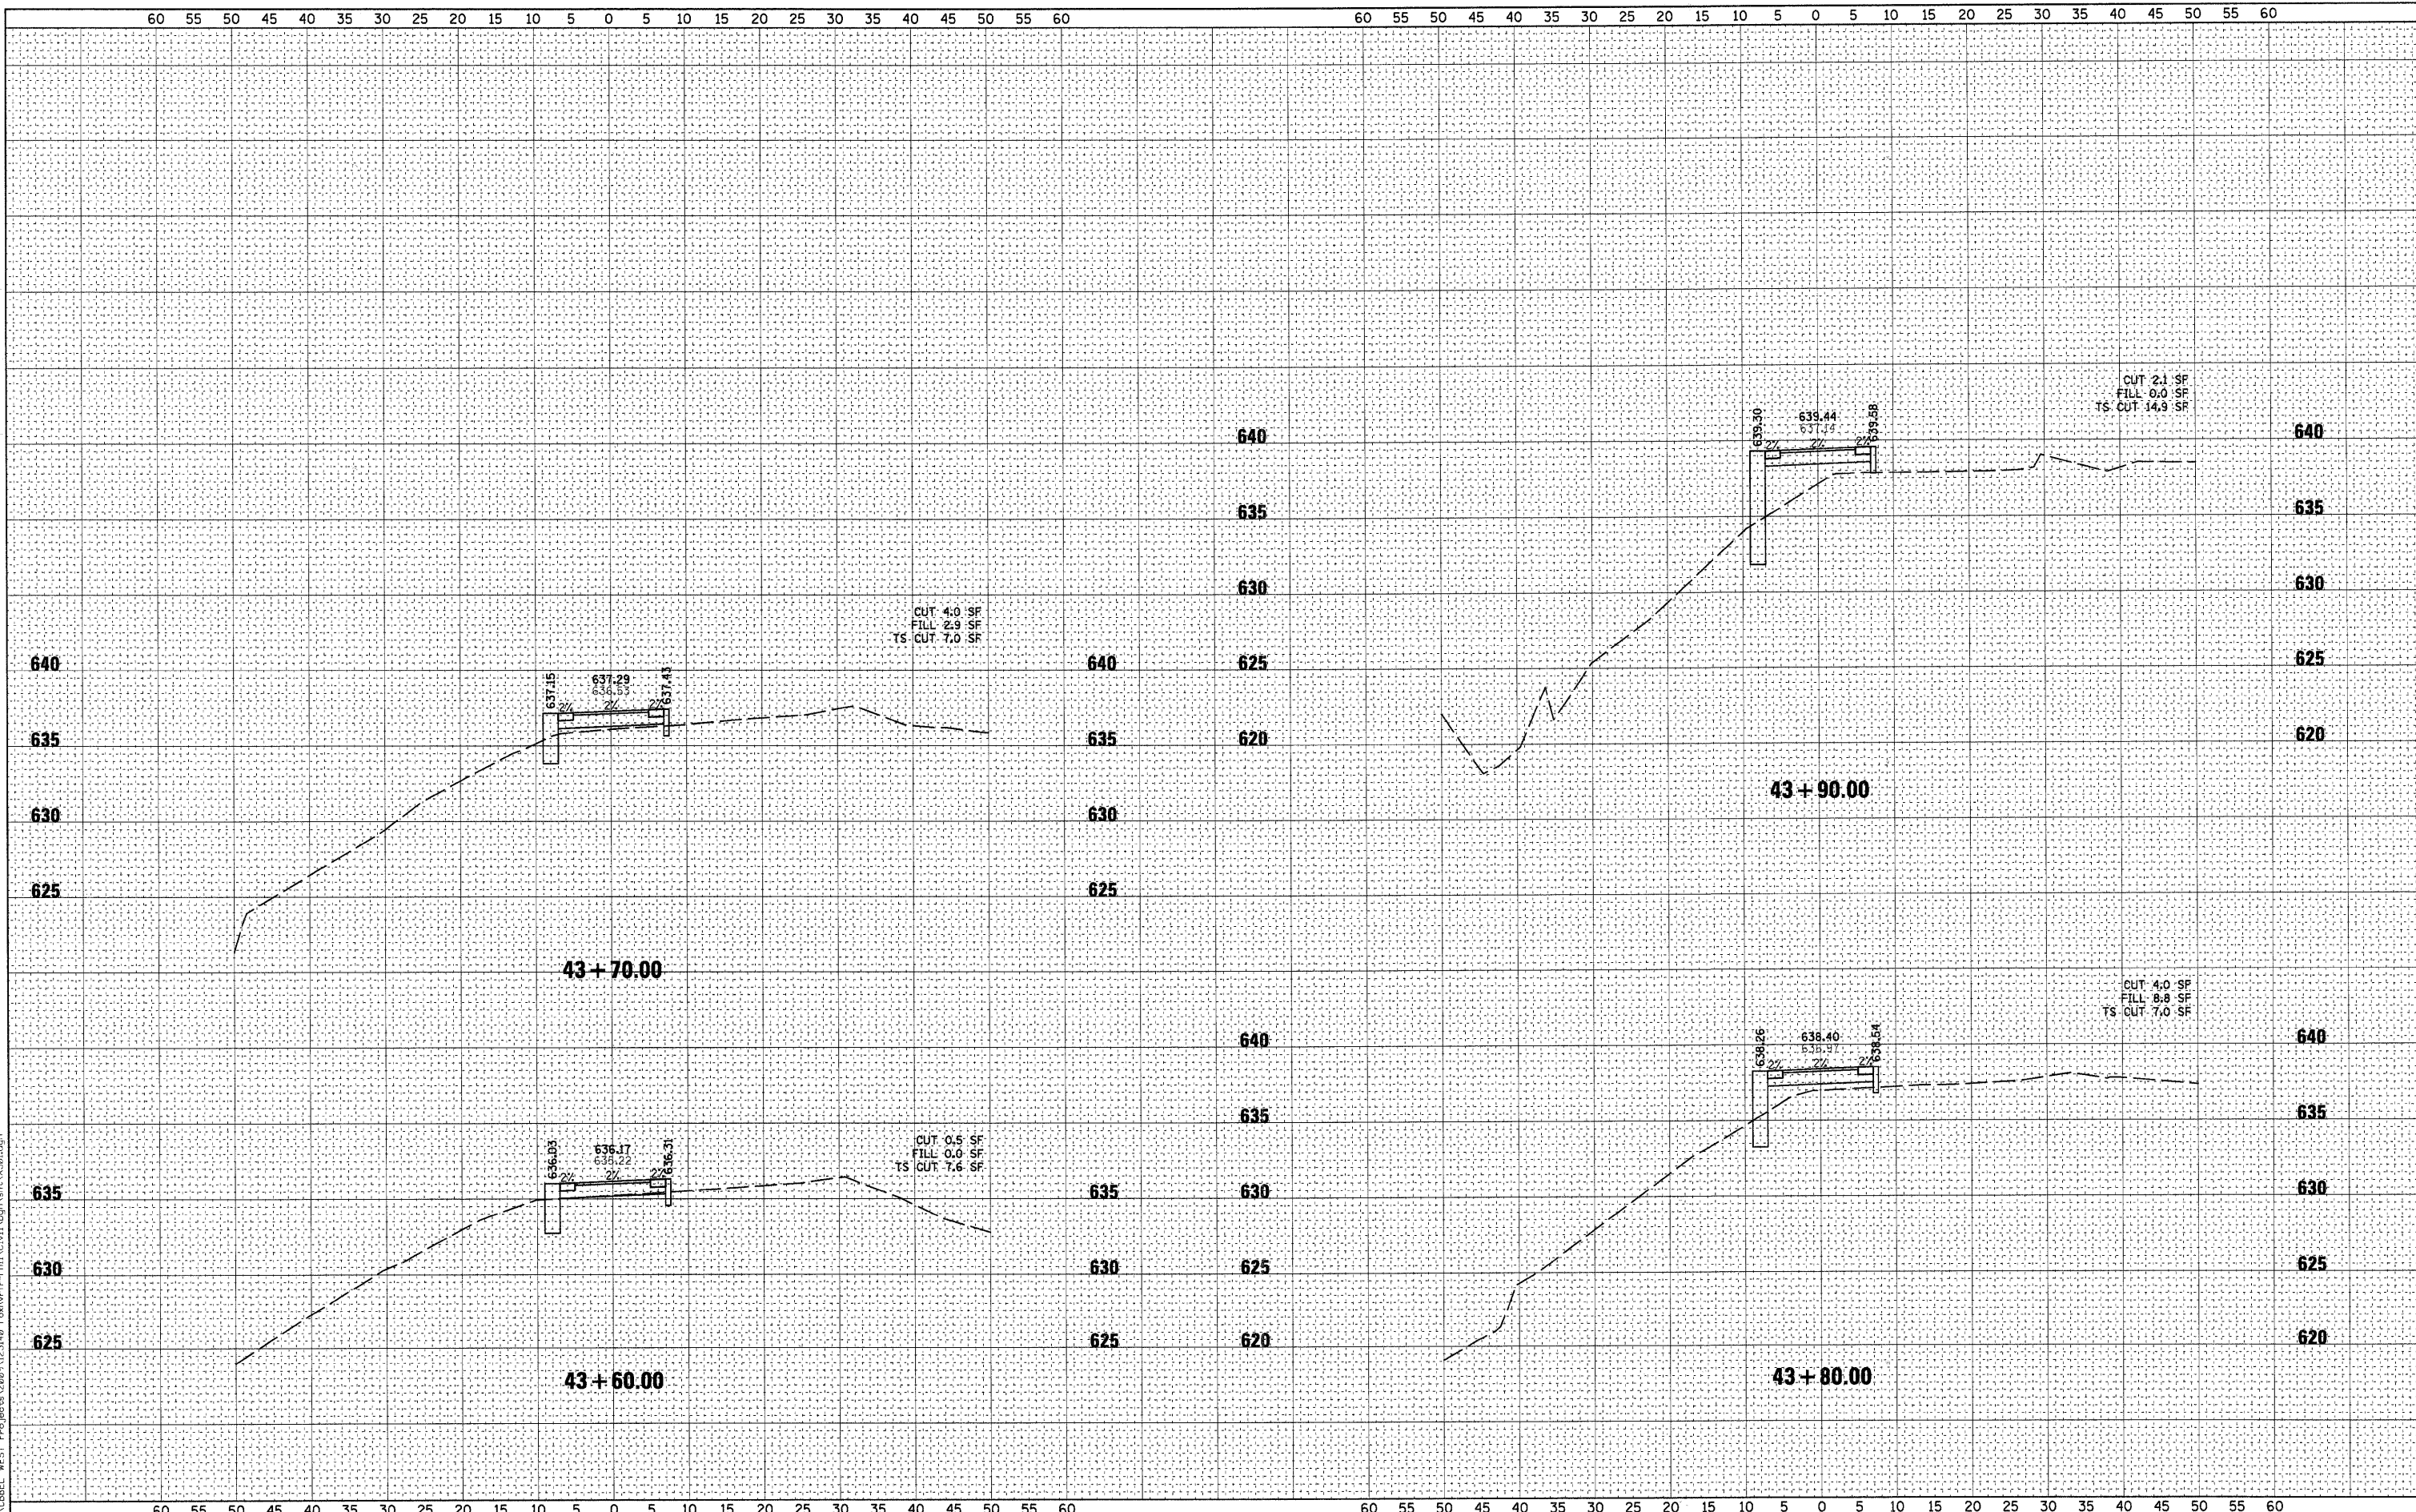

WILLS BURKE KELSEY ASSOCIATES LTD. 118 West Main Street, Suite 201 St. Charles, Illinois 60174 (630) 443-7755	USER NAME = #USER*	DESIGNED -	REVISED - 10/5/10	STATE OF ILLINOIS DEPARTMENT OF TRANSPORTATION	CROSS SECTIONS			RTE.	SECTION	COUNTY	TOTAL SHEETS	SHEET NO.	
	PLOT SCALE = AS SHOWN	DRAWN -	REVISED -		SCALE: AS SHOWN	SHEET NO.	OF 58 SHEETS	STA. 43+60.00	TO STA. 43+90.00	05-F3000-06-BT	KANE	58	57
	PLOT DATE = 12/20/2010	CHECKED -	REVISED -		FED. ROAD DIST. NO.	ILLINOIS FED. AID PROJECT		CONTRACT NO. 63517					
		DATE - 12/20/10	REVISED -										