
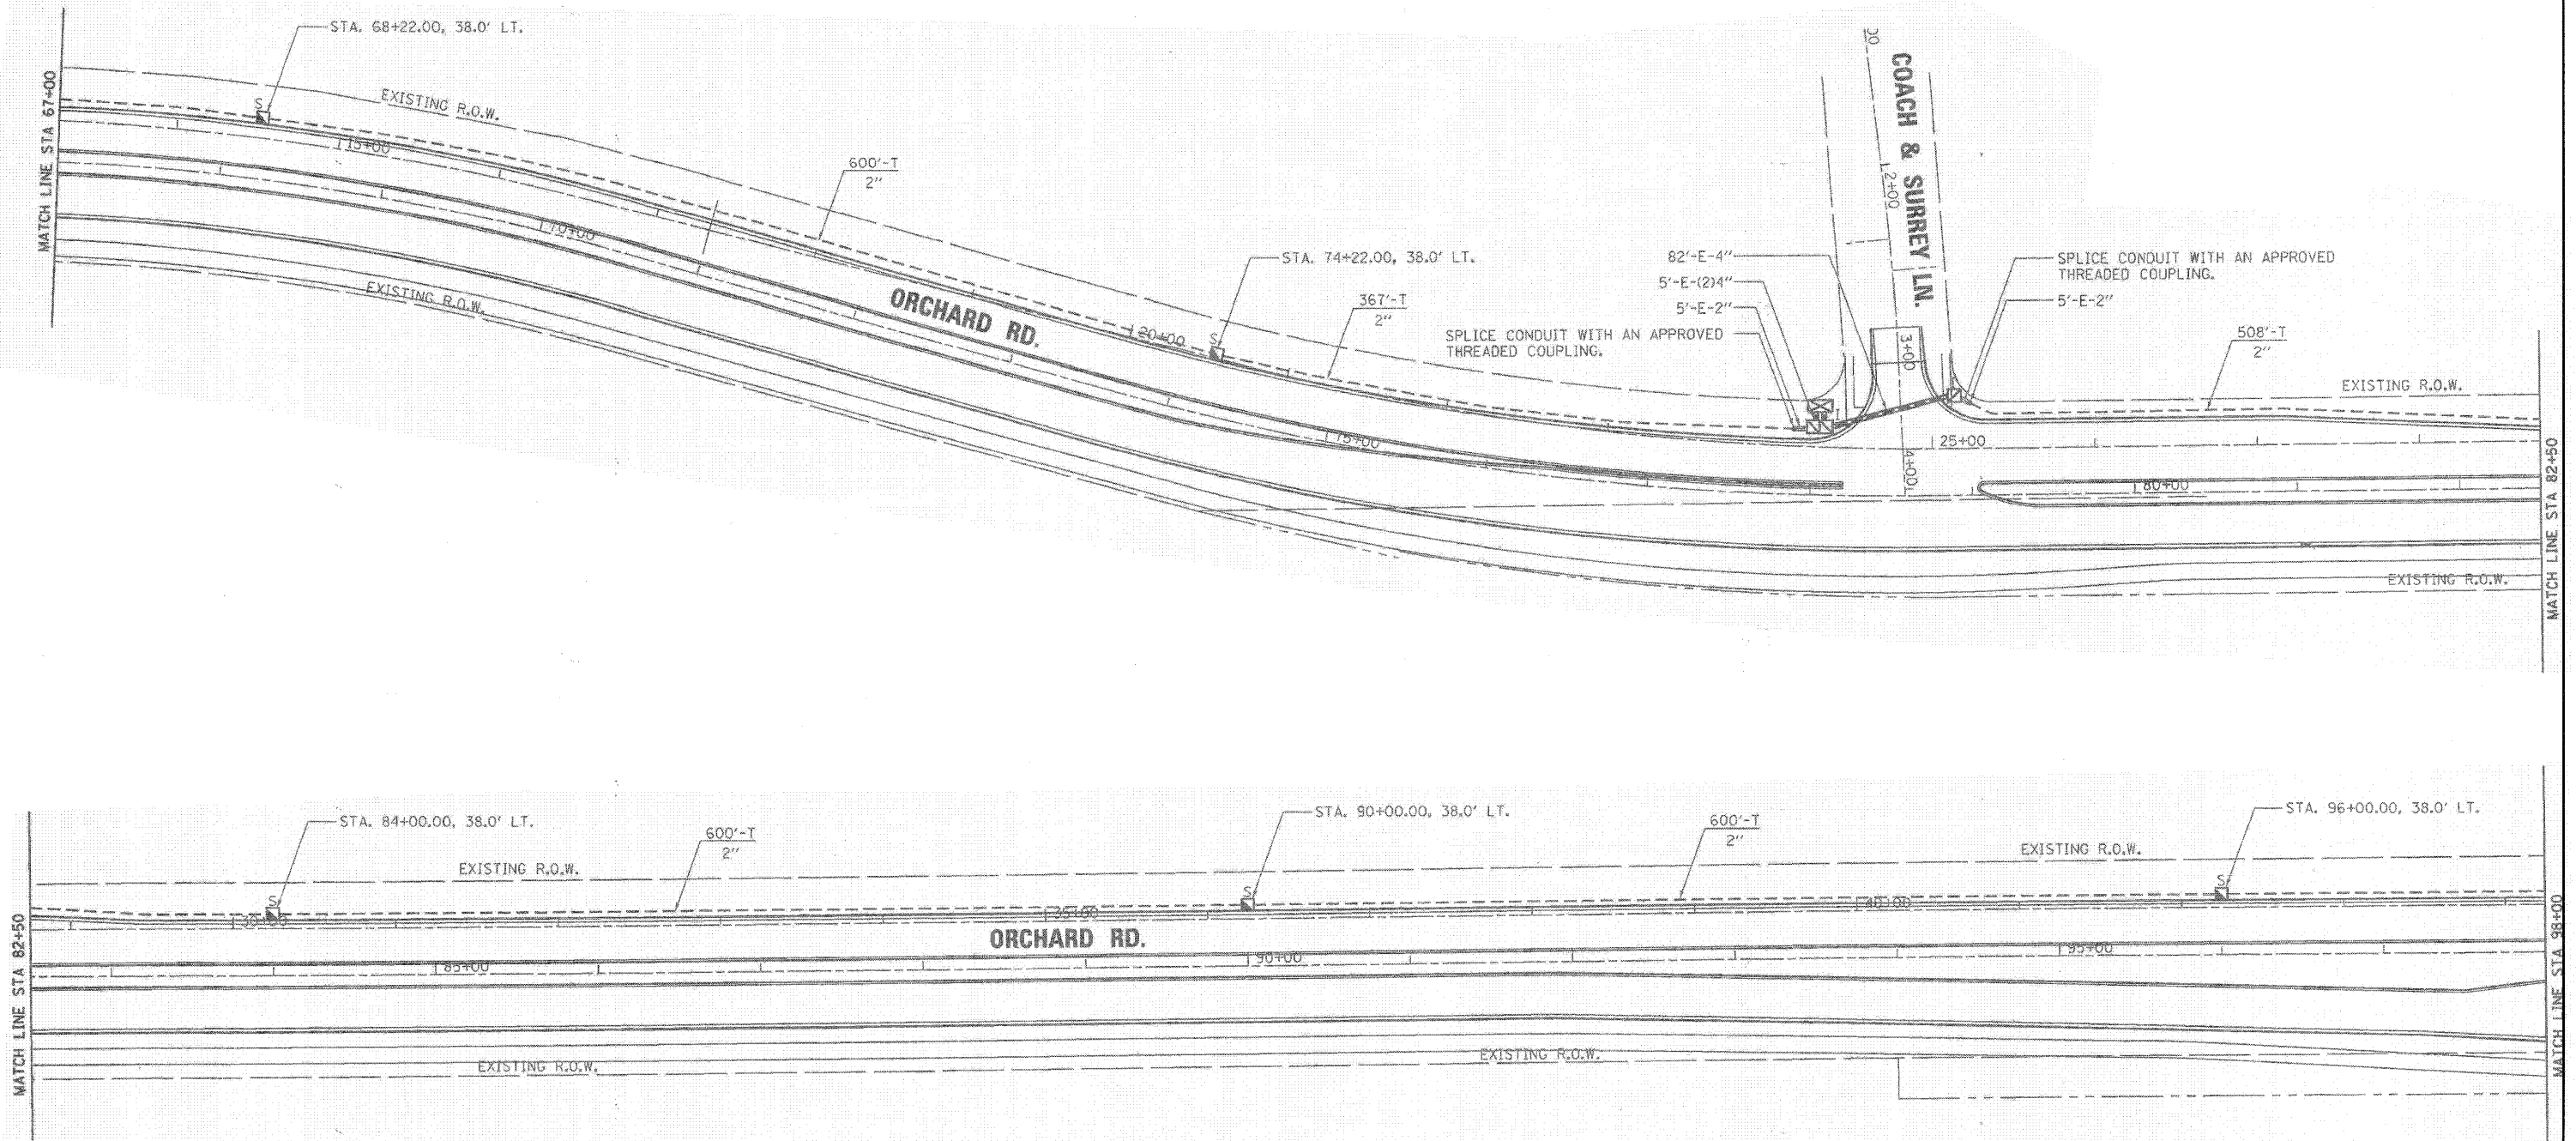


EXISTING PLANS FOR INFORMATION ONLY

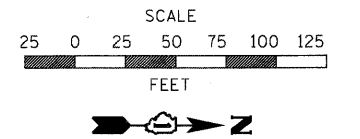

USER NAME = JM	DESIGNED - DG	REVISED -
DRAWN - JM/SM	CHECKED - DG	REVISED -
PLOT SCALE = 1" = 50'	DATE - 12-21-2010	REVISED -
PLOT DATE = 12-21-2010		

STATE OF ILLINOIS
DEPARTMENT OF TRANSPORTATION

INTERCONNECT PLAN	
ORCHARD RD. FROM JERICO RD. TO RANDALL RD.	
SCALE: 1" = 50'	SHEET NO. 3 OF 15 SHEETS
STA.	TO STA.

F.A.P	SECTION	COUNTY	TOTAL SHEETS	SHEET NO.
336	09-00272-01-TL	KANE	68	42
IC-3		ILLINOIS FED. AID PROJECT		
		CONTRACT NO. 63540		

FILE NAME = 9FILES