

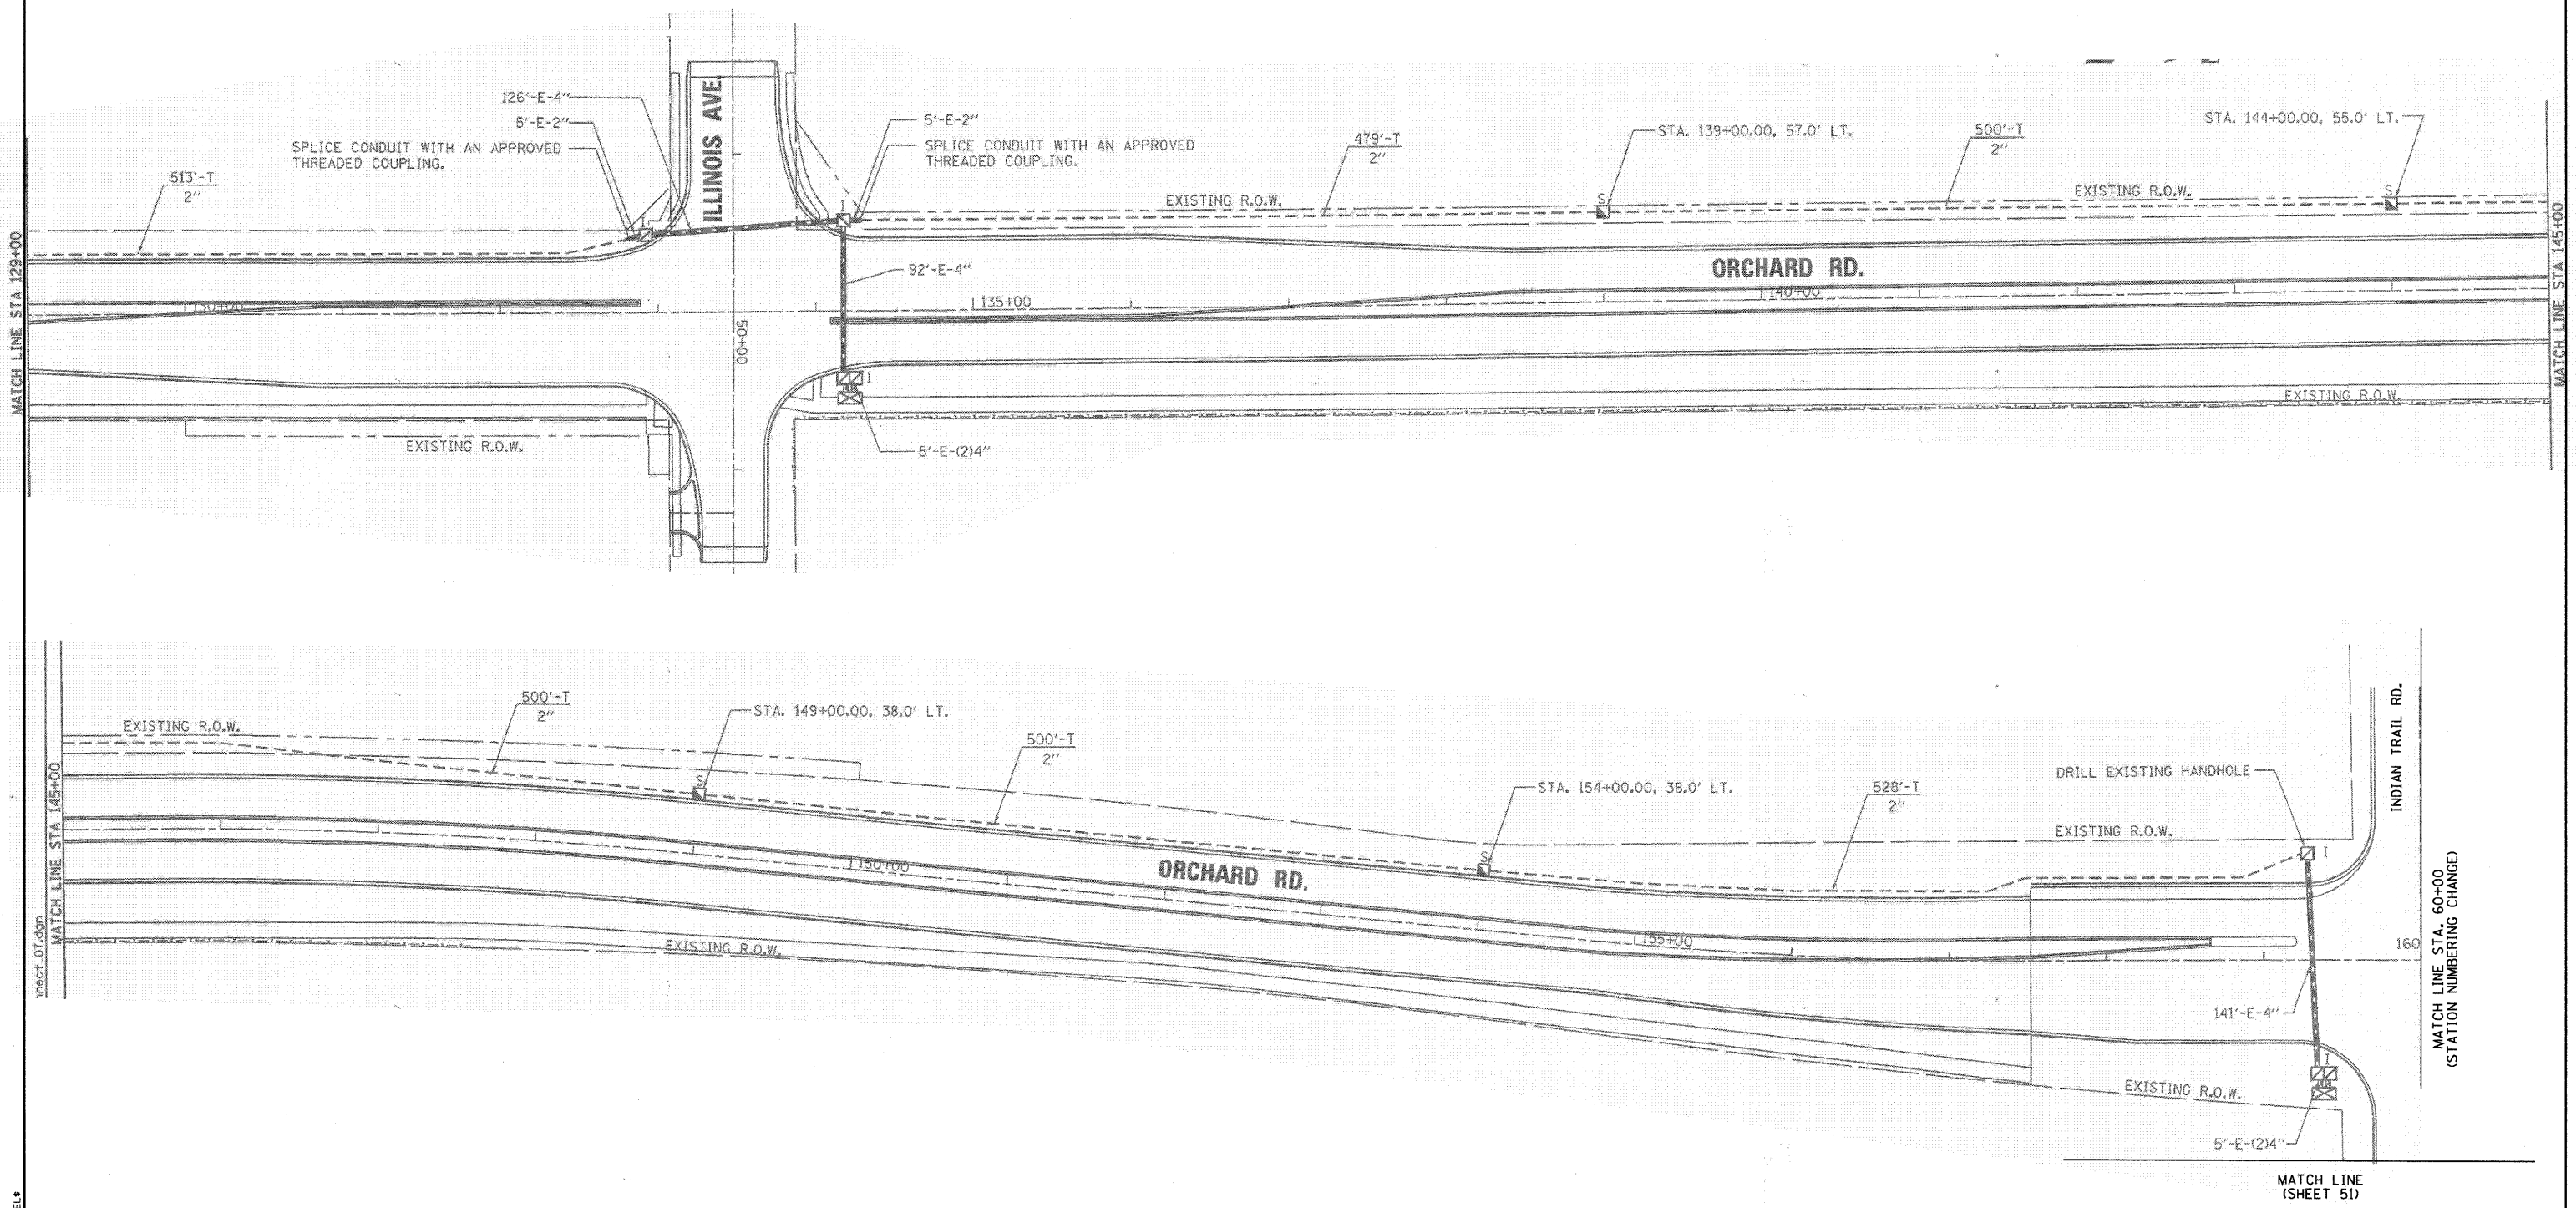


EXISTING PLANS FOR INFORMATION ONLY

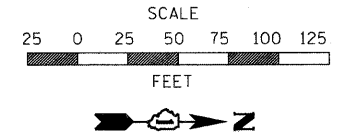

FILE NAME = PFILE1.S

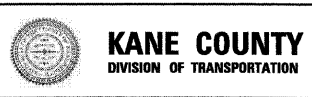

USER NAME = JM	DESIGNED - DG	REVISED -
DRAWN - JM/SM	REVISED -	
CHECKED - DG	REVISED -	
DATE - 12-21-2010	REVISED -	

STATE OF ILLINOIS  
DEPARTMENT OF TRANSPORTATION

INTERCONNECT PLAN	
ORCHARD RD. FROM JERICOH RD. TO RANDALL RD.	
SCALE: 1" = 50'	SHEET NO. 5 OF 15 SHEETS
STA.	TO STA.

F.A.P	SECTION	COUNTY	TOTAL SHEETS	SHEET NO.
336	09-00272-01-TL	KANE	68	44
CONTRACT NO. 63540			ILLINOIS FED. AID PROJECT	