

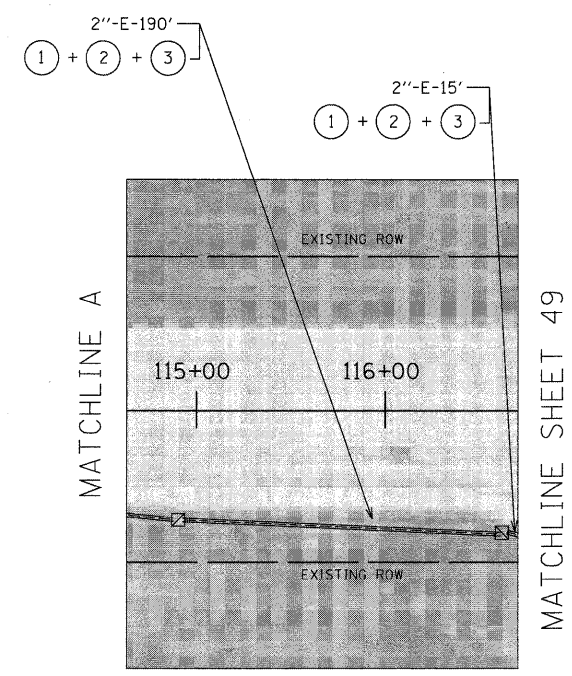


- ① REMOVE EXISTING FIBER OPTIC CABLE, MM12F IN EXISTING CONDUIT
- ② INSTALL NEW FIBER OPTIC CABLE IN EXISTING CONDUIT, NO. 62.5/125 MM12F, SM12F
- ③ INSTALL NEW ELECTRIC CABLE IN CONDUIT, TRACER, NO. 14 1C

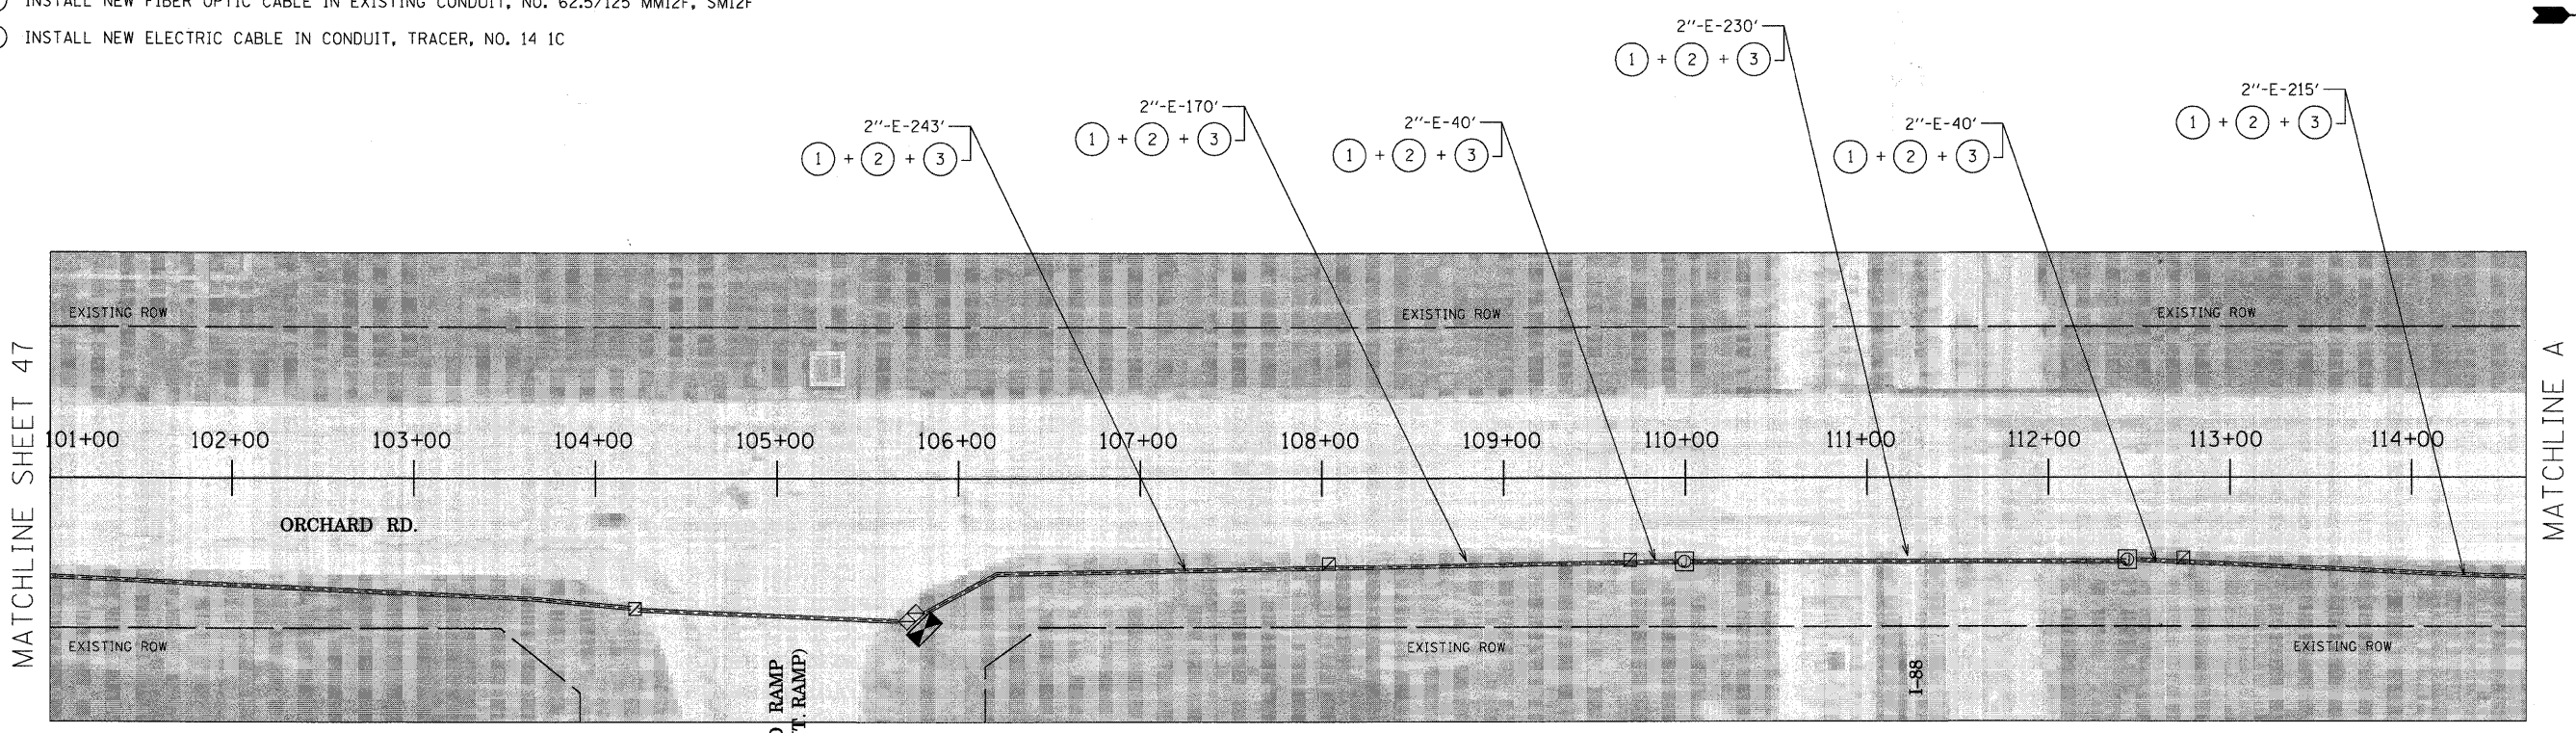

FILE NAME = BFILEL8

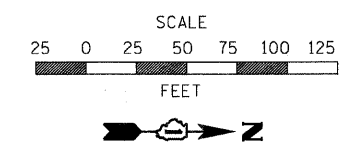

|                        |                   |           |
|------------------------|-------------------|-----------|
| USER NAME = JM         | DESIGNED - DG     | REVISED - |
| DRAWN - JM/SM          | CHECKED - DG      | REVISED - |
| PLOT SCALE = 1" = 50'  | DATE - 12-21-2010 | REVISED - |
| PLOT DATE = 12-21-2010 |                   |           |

**STATE OF ILLINOIS  
DEPARTMENT OF TRANSPORTATION**

|   |                          |      |         |
|---|--------------------------|------|---------|
| <b>INTERCONNECT PLAN</b>                          |                          |      |         |
| <b>ORCHARD RD. FROM JERICO RD. TO RANDALL RD.</b> |                          |      |         |
| SCALE: 1" = 50'                                   | SHEET NO. 9 OF 15 SHEETS | STA. | TO STA. |

| F.A.P       | SECTION        | COUNTY | TOTAL SHEETS              | SHEET NO. |
|-------------|----------------|--------|---------------------------|-----------|
| 336         | 09-00272-01-TL | KANE   | 68                        | 48        |
| <b>IC-9</b> |                |        | ILLINOIS FED. AID PROJECT |           |

CONTRACT NO. 63540