



EXISTING PLANS FOR INFORMATION ONLY

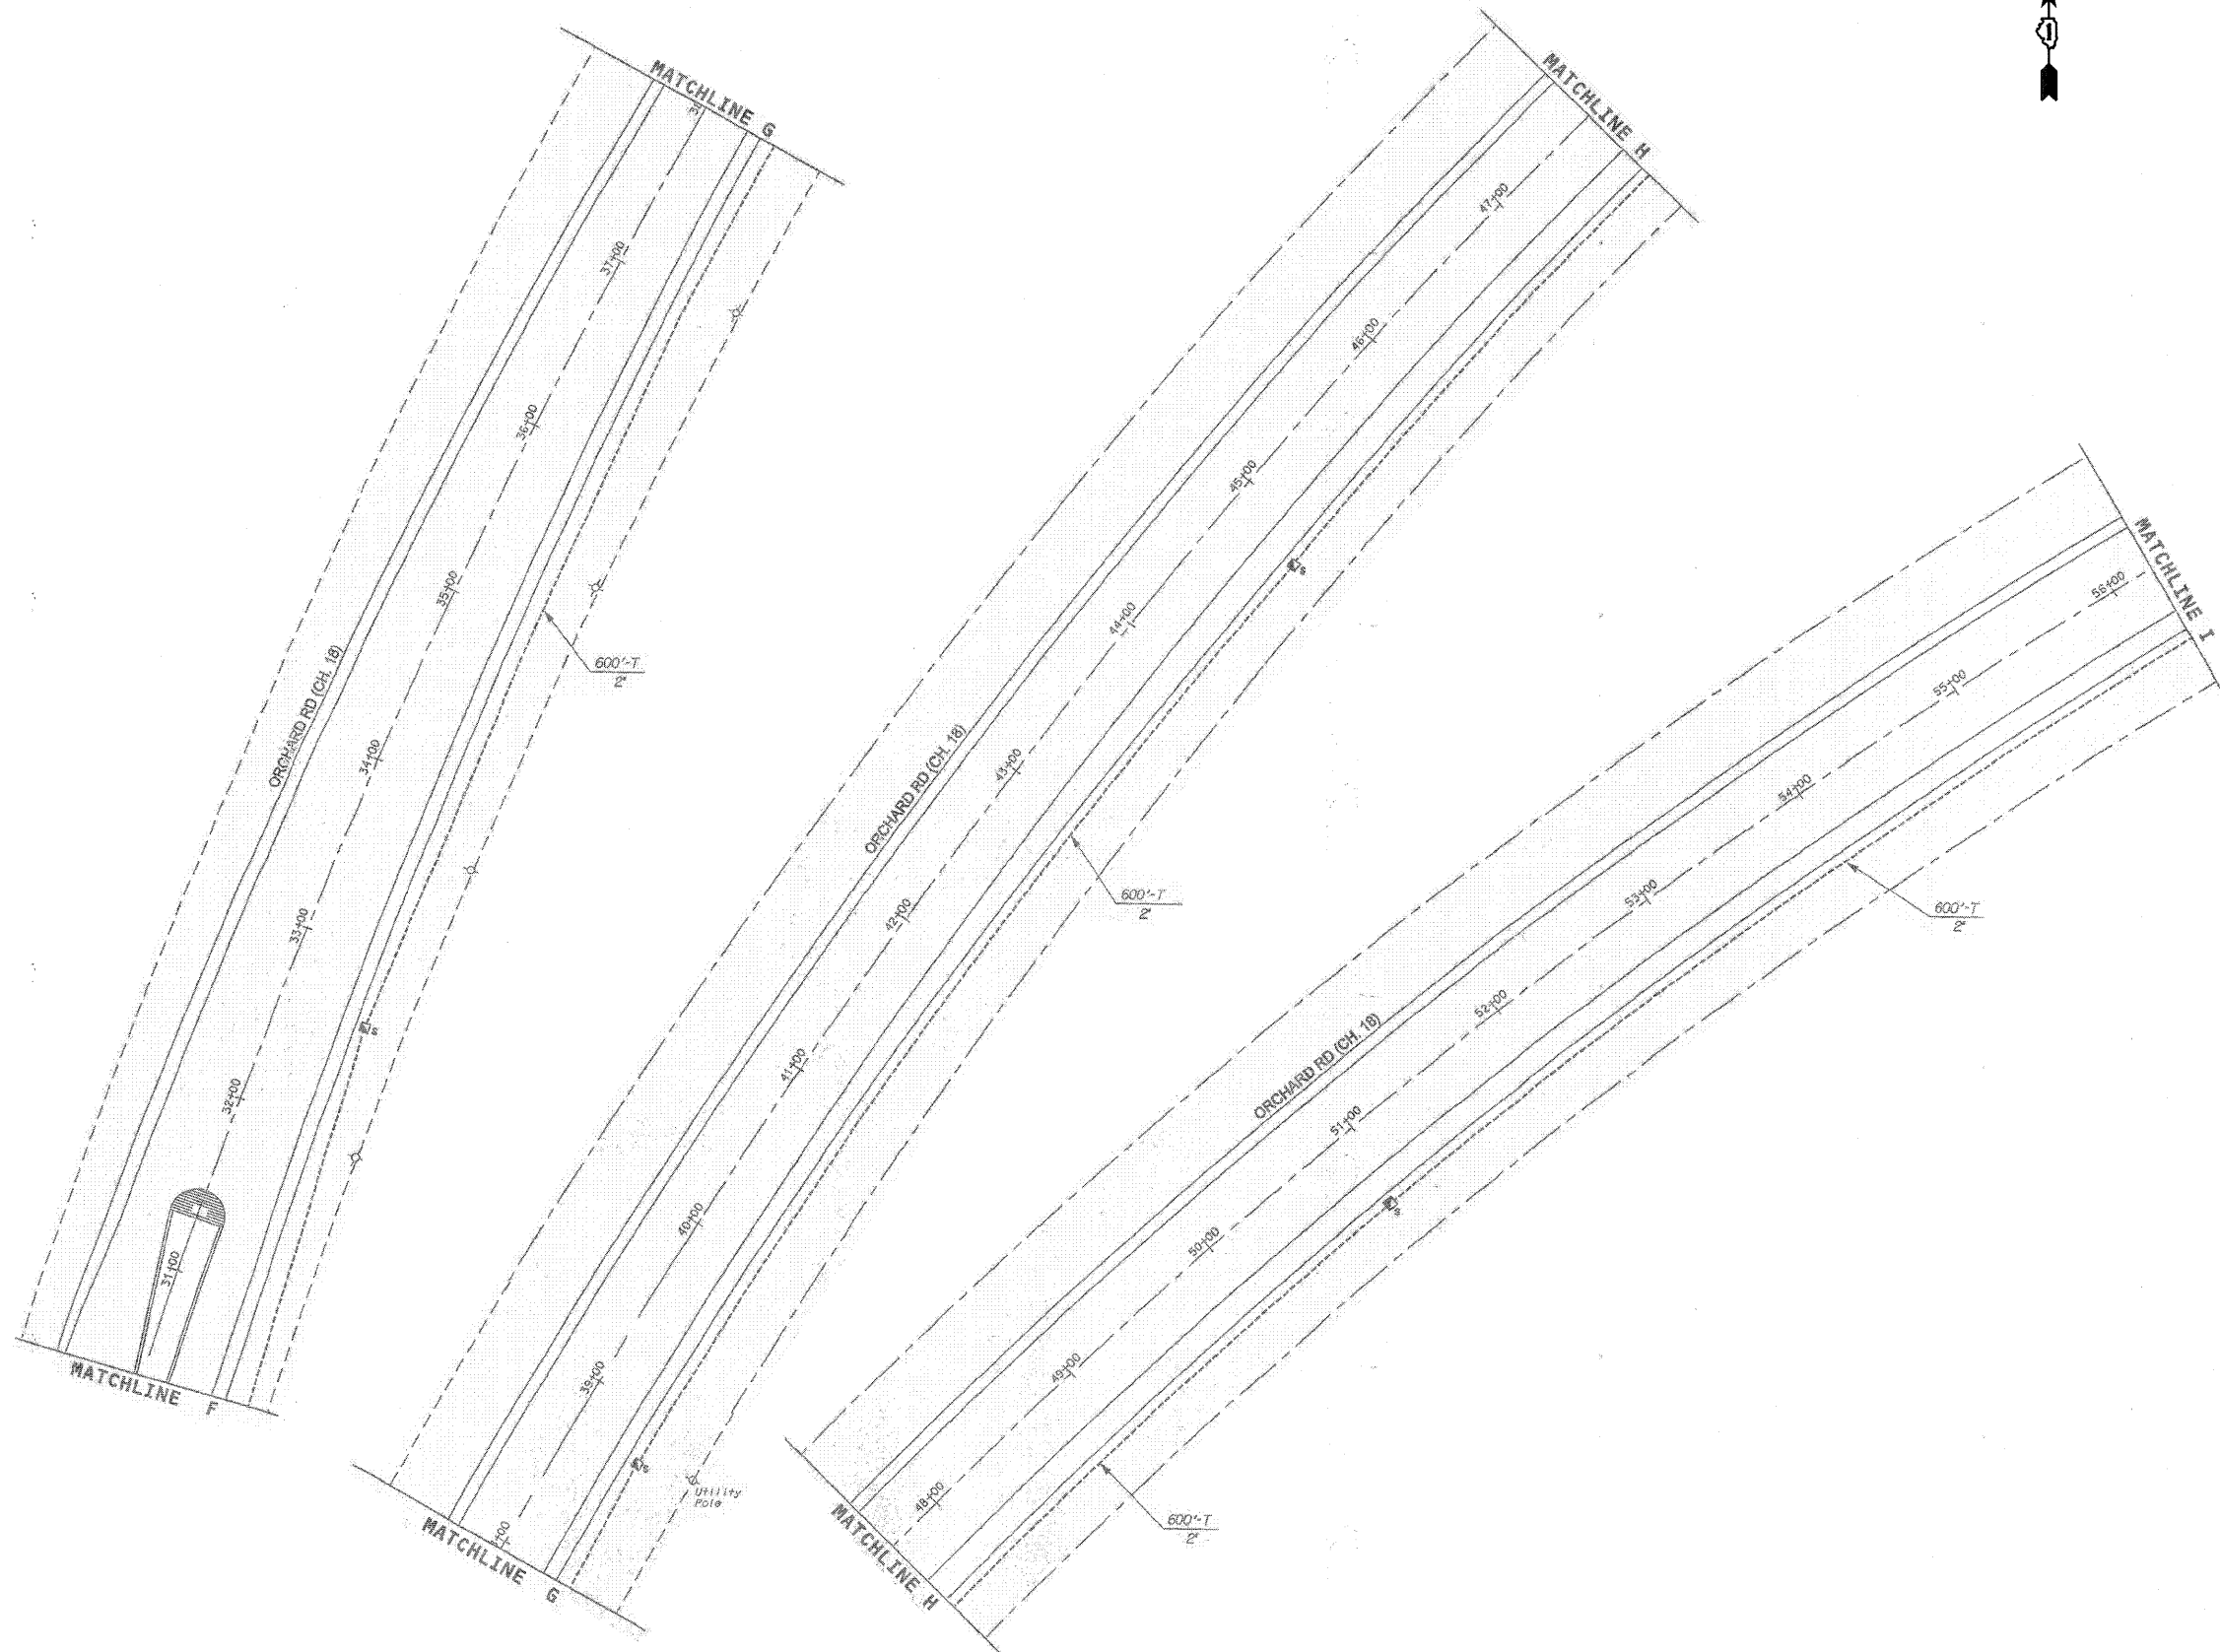

FILE NAME = #FILE#

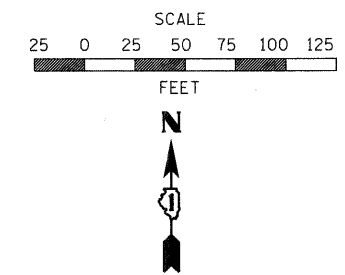

KANE COUNTY
DIVISION OF TRANSPORTATION

USER NAME = JM	DESIGNED - DG	REVISED -
	DRAWN - JM/SM	REVISED -
PLOT SCALE = 1" = 50'	CHECKED - DG	REVISED -
PLOT DATE = 12-21-2010	DATE - 12-21-2010	REVISED -

STATE OF ILLINOIS
DEPARTMENT OF TRANSPORTATION

INTERCONNECT PLAN
ORCHARD RD. FROM JERICO RD. TO RANDALL RD.

SCALE: 1" = 50' SHEET NO. 12 OF 15 SHEETS STA. TO STA.

F.A.P.	SECTION	COUNTY	TOTAL SHEETS	SHEET NO.
336	09-00272-01-TL	KANE	68	51
IC-12			ILLINOIS FED. AID PROJECT	